

PLANT NORTH

N. 3+00' + W. 4+00'

W. 3+00'

W. 2+00'

W. 1+00'

E. 0+00'

E. 1+00'

E. 2+00'


E. 3+00'

E. 4+00'


E. 5+00'

EQUIPMENT:

- (1) 12'-0" x 20'-0" HT. WATER TANK (TYP. 3)
- (2) 12'-0" x 20'-0" HT. OIL TANK (TYP. 2)
- (3) 12'-0" x 20'-0" HT. WET OIL
- (4) 11'-2" x 12'-10" SHELL METERING SKID (FUTURE)
- (5) FREEMASTER KNOCKOUT
- (6) FUEL GAS SCRUBBER SKID
- (7) 4'-0" x 20'-0" HEATER TREATER
- (8) GENERATOR (TYP. 2)
- (9) TEST SEPARATOR (FUTURE)
- (10) GAS SALES

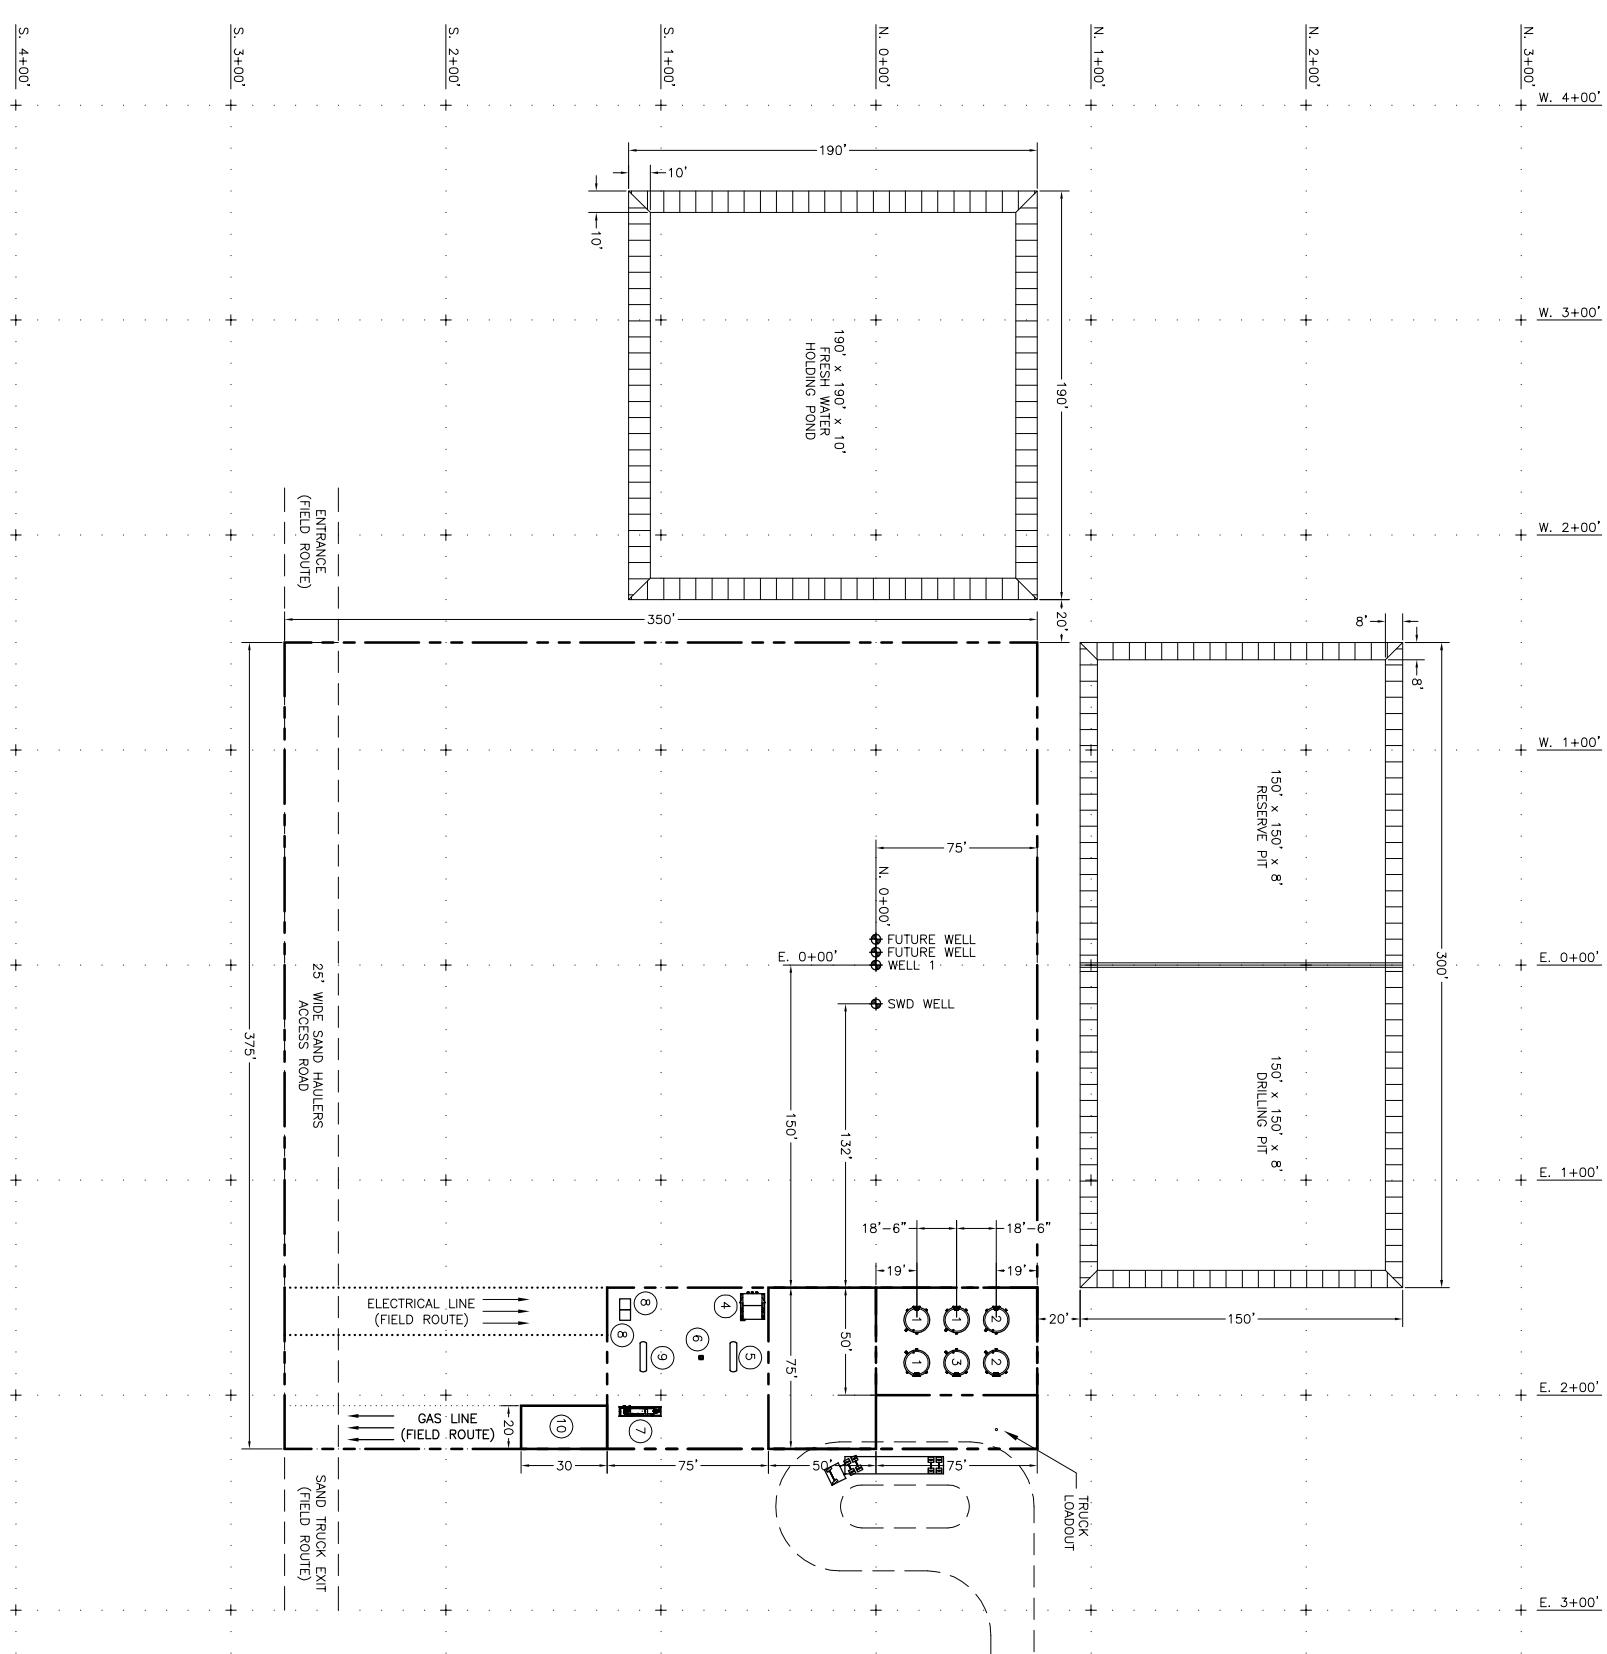

SCALE IN FEET

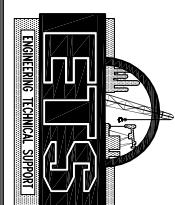

REVIEWED BY:		RELEASED ONLY FOR:		SHELL EXPLORATION & PRODUCTION COMPANY			
PROJ. ENGR	ENR	PROJ. FAC ENGR	ENR	DATE	DATE	DATE	DATE
ENR							
OPR							
CONSTR							
H&E	B/711 A	ISSUED FOR APPROVAL	YW CGW BID	DATE	REV	DESCRIPTION	BY APPD CONSTR

KS-1000-MX-4024-0001

A