

SGOMI

LOCATION LAYOUT FOR

KOBLITZ 3409 #28-1, #28-1H & #28-2H
SECTION 28, T28S, R9W, 6th P.M.
NW 1/4 NE 1/4

FIGURE #1

SCALE: 1" = 60'


DATE: 05-15-12

DRAWN BY: C.C.

VERSION: 1.0


REVISED:

REVISED BY:

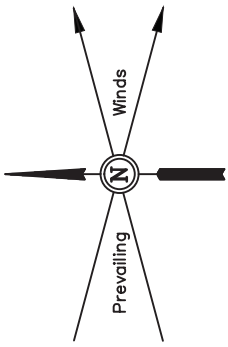

AREA OF MAX. DISTURBANCE

NOTE:
Berm Designed @ 5'
Above Grade, Adjust as
Needed After Determining
Ground Water Depth

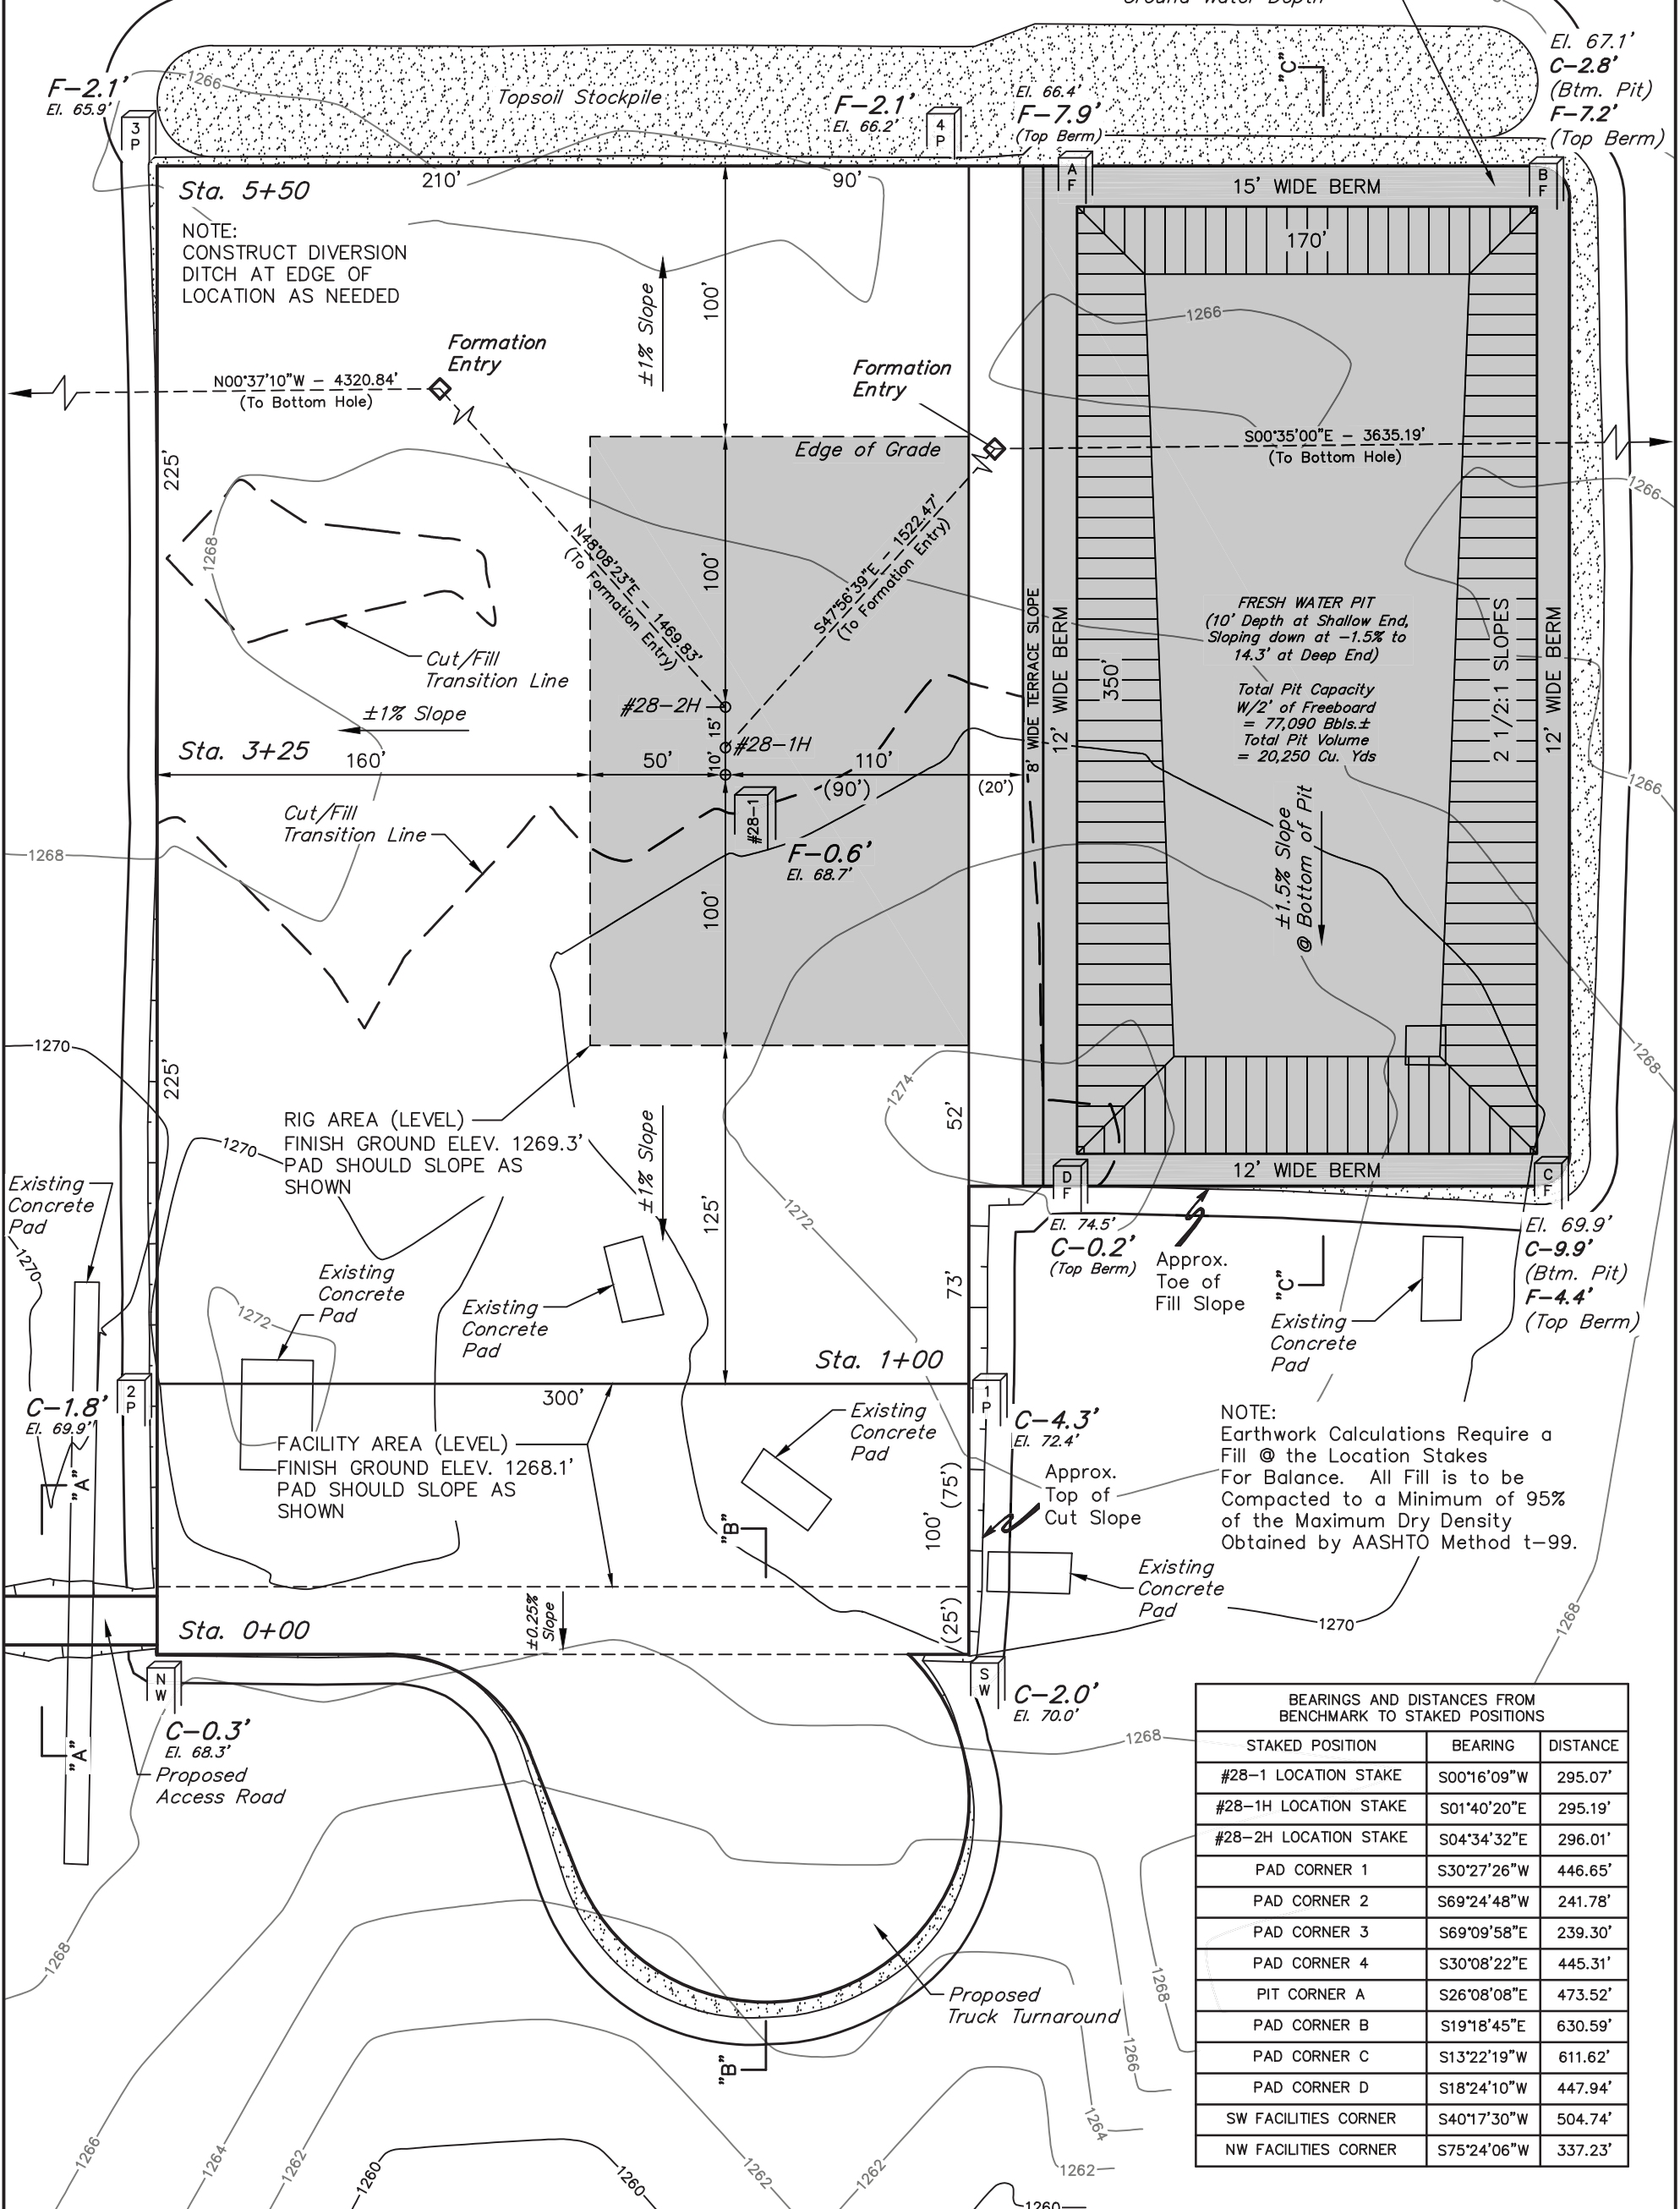

NOTE:
CONSTRUCT DIVERSION
DITCH AT EDGE OF
LOCATION AS NEEDED

FRESH WATER PIT
(10' Depth at Shallow End,
Sloping down at -1.5% to
14.3' at Deep End)
Total Pit Capacity
W/2' of Freeboard
= 77,090 Bbls.±
Total Pit Volume
= 20,250 Cu. Yds

NOTE:
Earthwork Calculations Require a
Fill @ the Location Stakes
For Balance. All Fill is to be
Compacted to a Minimum of 95%
of the Maximum Dry Density
Obtained by AASHTO Method t-99.

BEARINGS AND DISTANCES FROM BENCHMARK TO STAKED POSITIONS		
STAKED POSITION	BEARING	DISTANCE
#28-1 LOCATION STAKE	S00°16'09"W	295.07'
#28-1H LOCATION STAKE	S01°40'20"E	295.19'
#28-2H LOCATION STAKE	S04°34'32"E	296.01'
PAD CORNER 1	S30°27'26"W	446.65'
PAD CORNER 2	S69°24'48"W	241.78'
PAD CORNER 3	S69°09'58"E	239.30'
PAD CORNER 4	S30°08'22"E	445.31'
PIT CORNER A	S26°08'08"E	473.52'
PAD CORNER B	S19°18'45"E	630.59'
PAD CORNER C	S13°22'19"W	611.62'
PAD CORNER D	S18°24'10"W	447.94'
SW FACILITIES CORNER	S40°17'30"W	504.74'
NW FACILITIES CORNER	S75°24'06"W	337.23'

Elev. Ungraded Ground At #28-1 Loc. Stake = 1309.7'
FINISHED GRADE ELEV. AT #28-1 LOC. STAKE = 1269.3'