


SGOMI

LOCATION LAYOUT FOR

SCHUPBACH 3510 #4-1, #4-1H & #4-2H
SECTION 4, T35S, R10W, 6th P.M.
LOT 2

FIGURE #1

SCALE: 1" = 60'
DATE: 02-22-12
DRAWN BY: C.C.
REV: 02-29-12
REV: 03-22-12
REV: 04-04-12
REV: 04-26-12

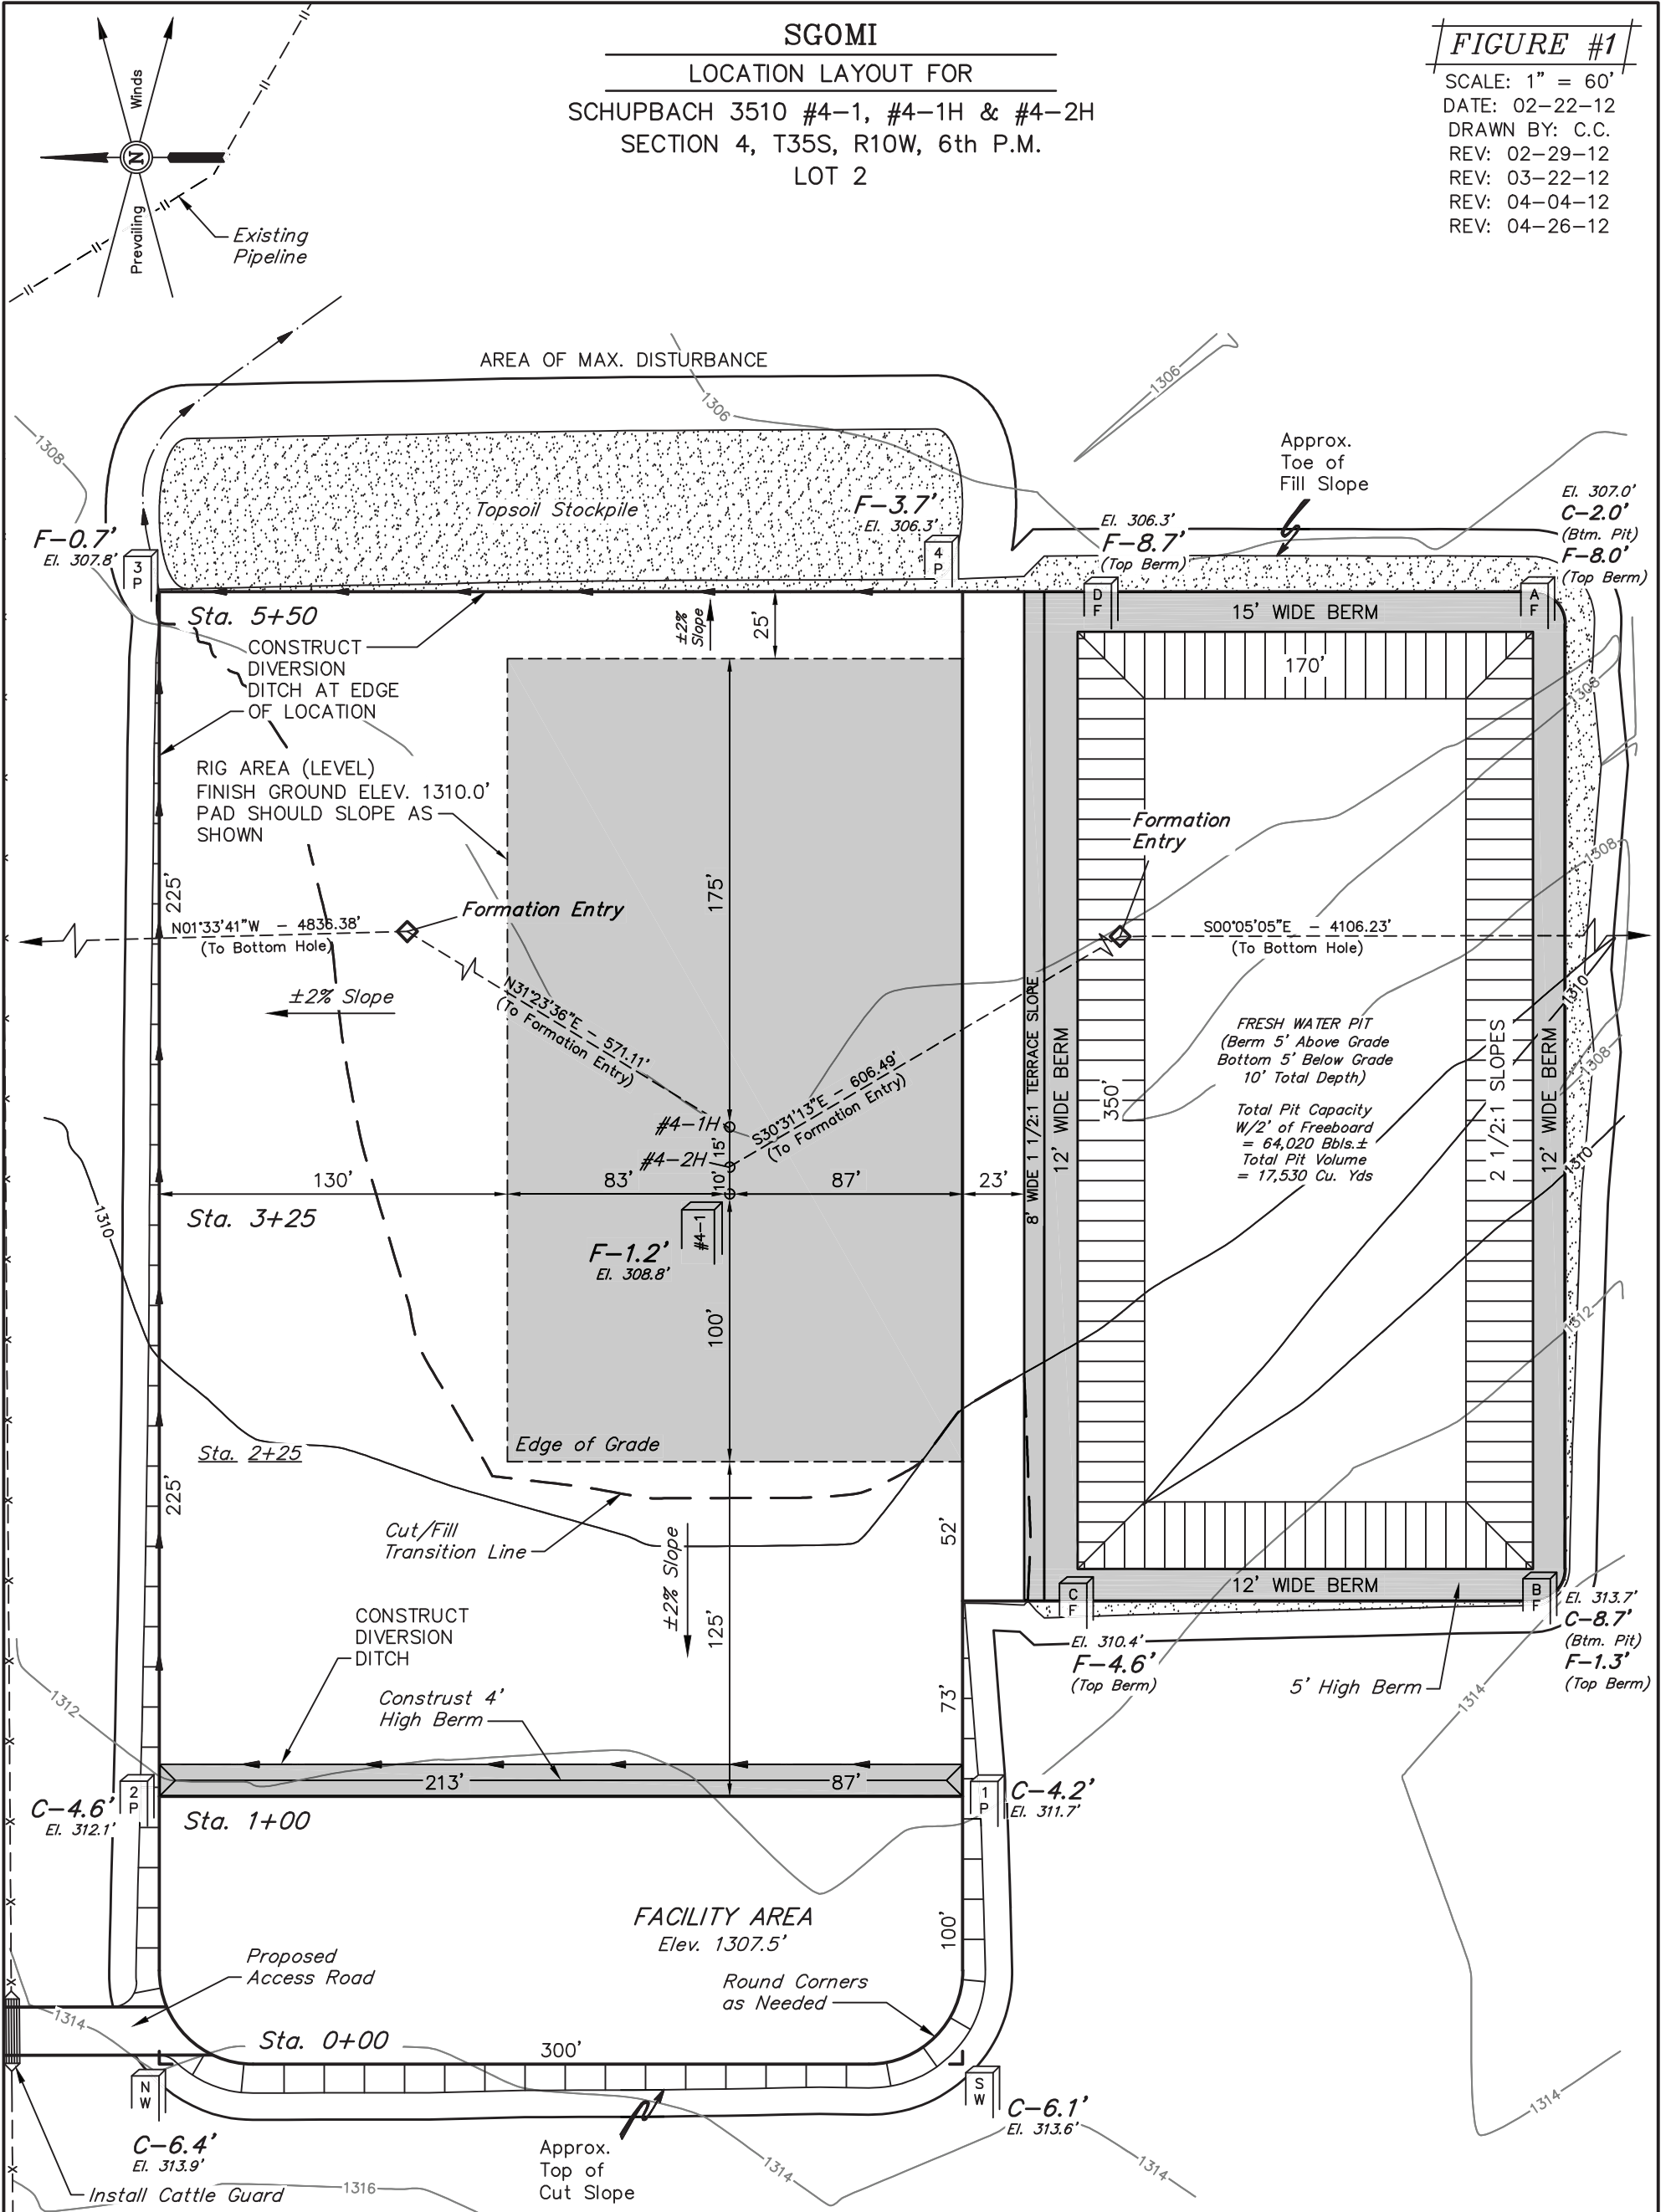

NOTE:
Earthwork Calculations Require a
Fill @ the Location Stakes
For Balance. All Fill is to be
Compacted to a Minimum of 95%
of the Maximum Dry Density
Obtained by AASHTO Method t-99.

Elev. Ungraded Ground At #4-1 Loc. Stake = 1308.8'
FINISHED GRADE ELEV. AT #4-1 LOC. STAKE = 1310.0'