


SGOMI

LOCATION LAYOUT FOR


KOBLITZ 3409 #34-1, #34-1H & #34-2H
SECTION 34, T34S, R9W, 6th P.M.
SW 1/4 SW 1/4

FIGURE #1

SCALE: 1" = 60'
DATE: 06-26-12
DRAWN BY: C.A.G.
VERSION: 1.0
REVISED:
REVISED BY:

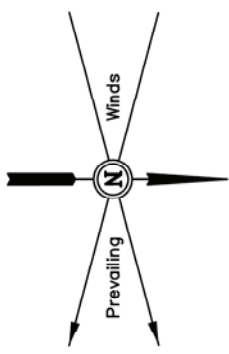

NOTE:
Berm Designed @ 5'
Above Grade, Adjust as
Needed After Determining
Ground Water Depth

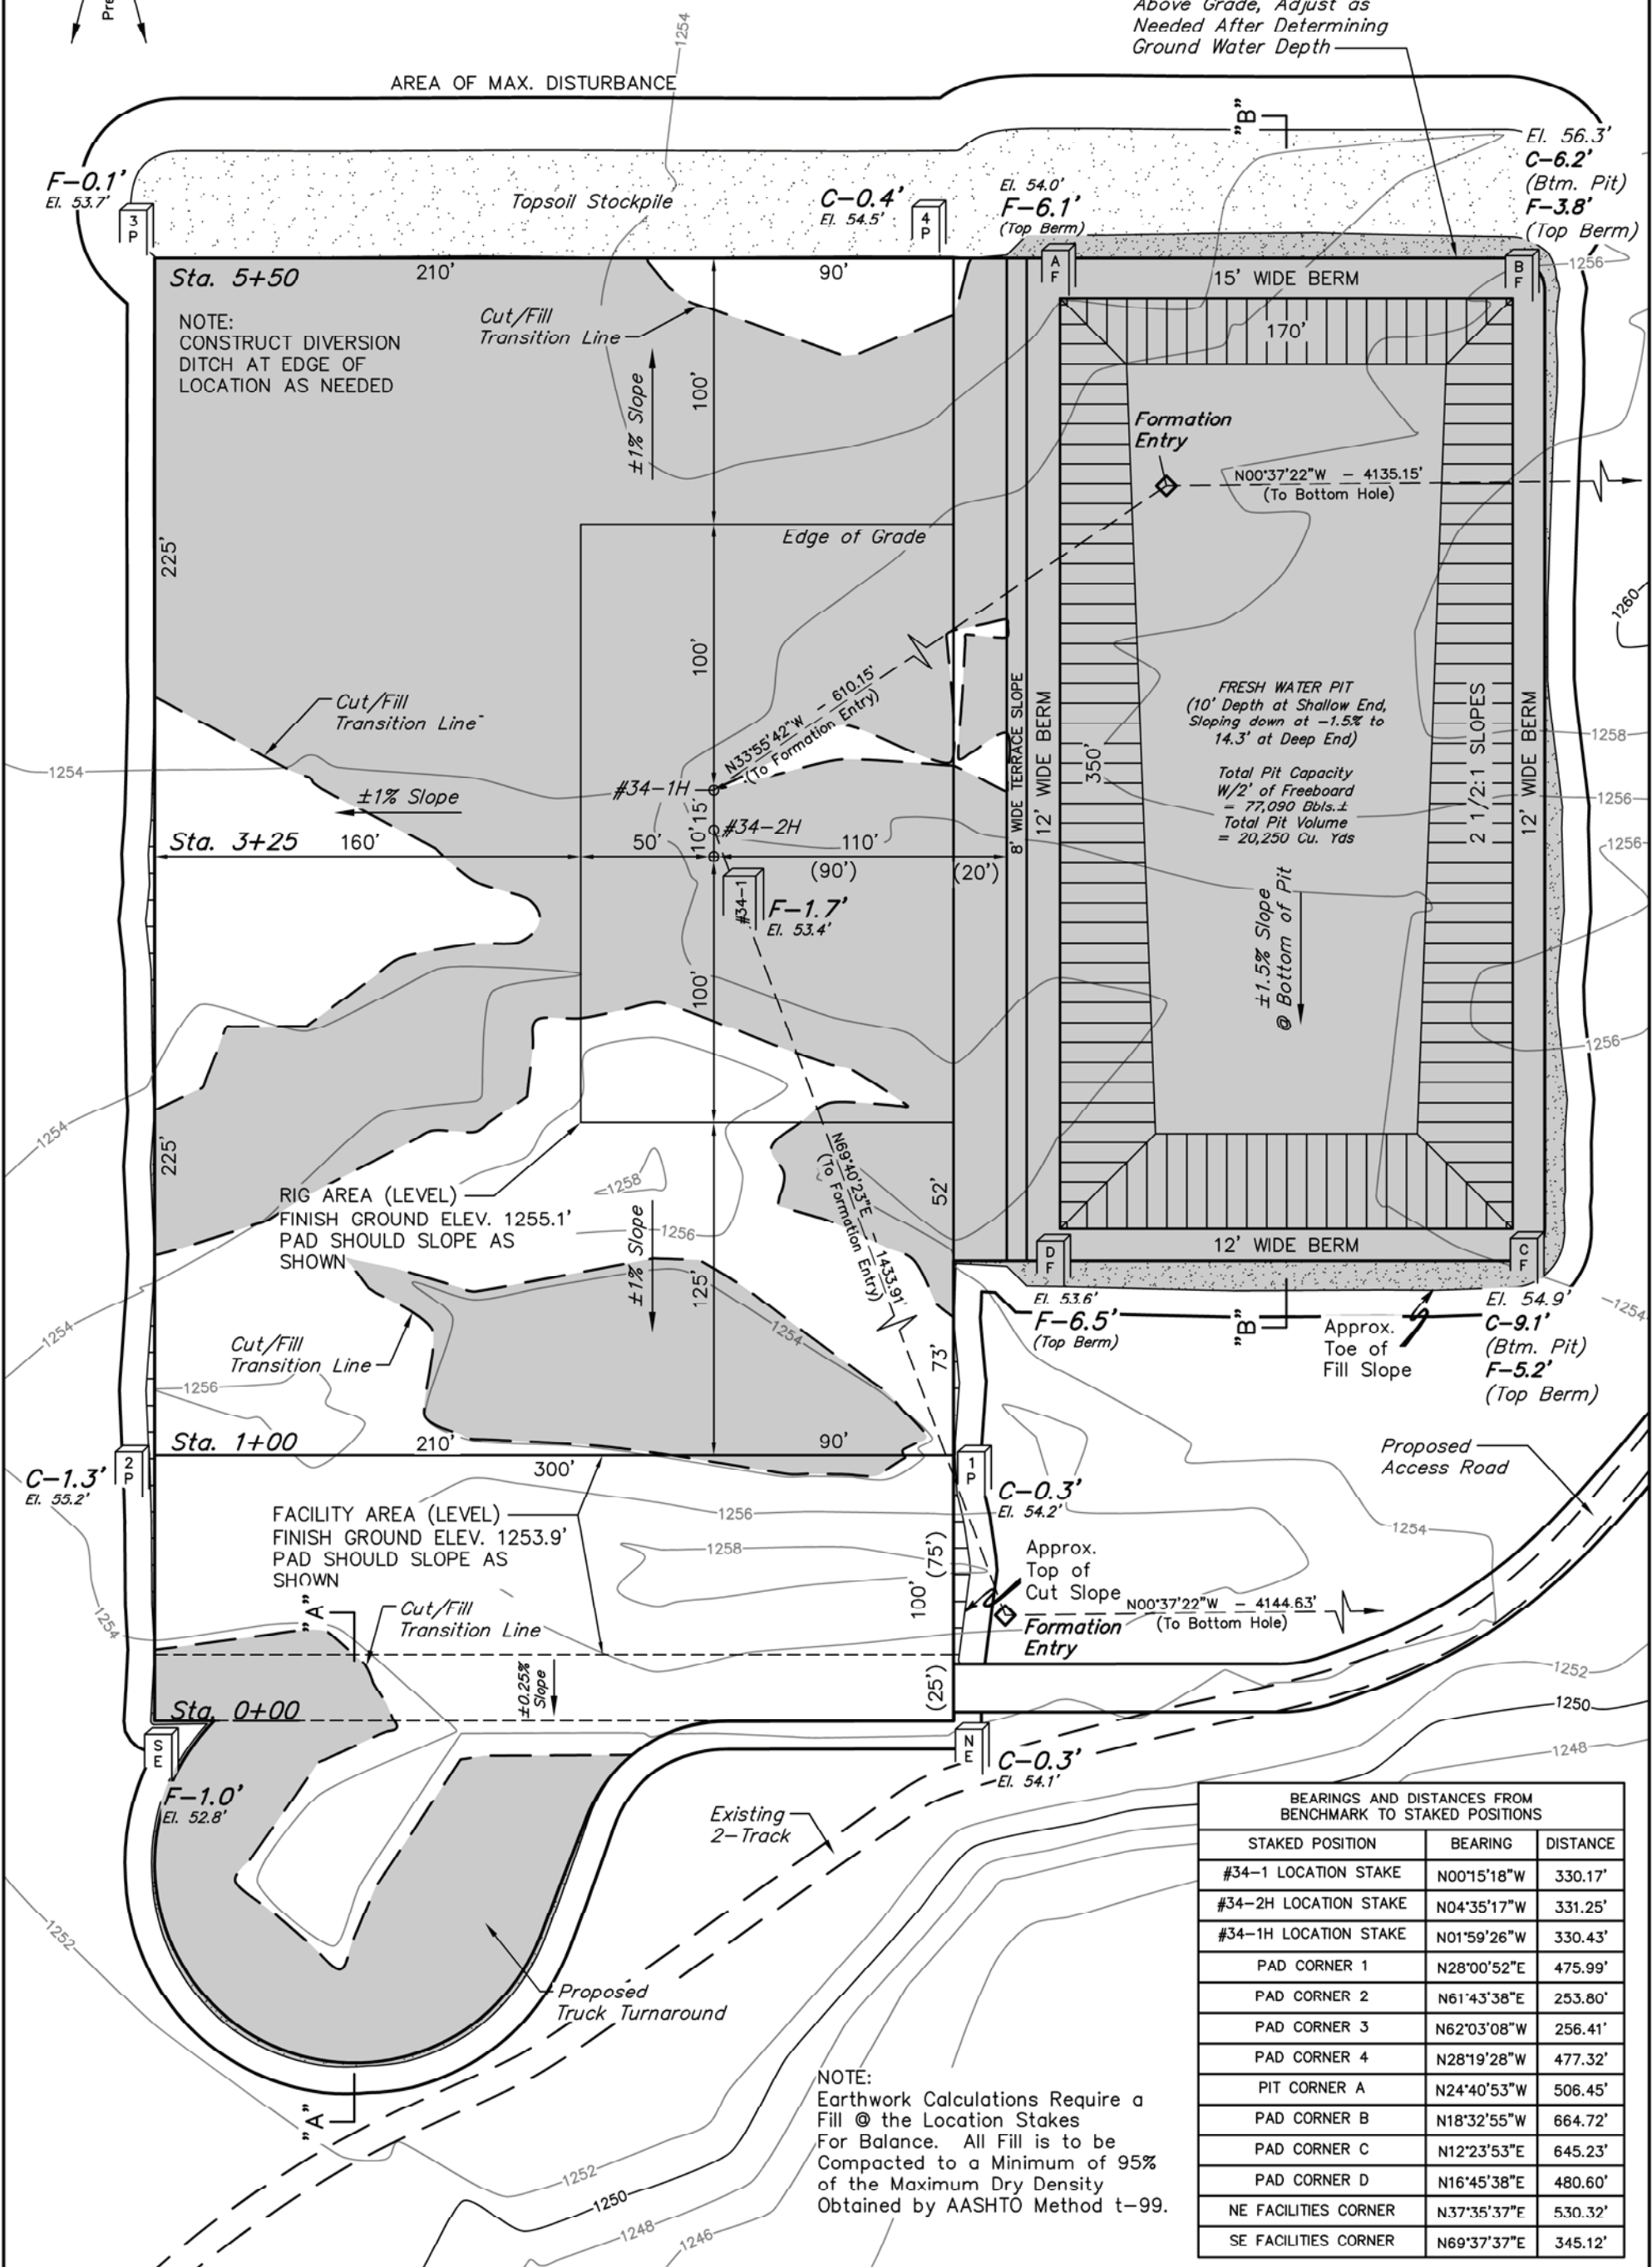

NOTE:
CONSTRUCT DIVERSION
DITCH AT EDGE OF
LOCATION AS NEEDED

RIG AREA (LEVEL)
FINISH GROUND ELEV. 1255.1'
PAD SHOULD SLOPE AS
SHOWN

FACILITY AREA (LEVEL)
FINISH GROUND ELEV. 1253.9'
PAD SHOULD SLOPE AS
SHOWN

NOTE:
Earthwork Calculations Require a
Fill @ the Location Stakes
For Balance. All Fill is to be
Compacted to a Minimum of 95%
of the Maximum Dry Density
Obtained by AASHTO Method t-99.

BEARINGS AND DISTANCES FROM BENCHMARK TO STAKED POSITIONS		
STAKED POSITION	BEARING	DISTANCE
#34-1 LOCATION STAKE	N00°15'18"W	330.17'
#34-2H LOCATION STAKE	N04°35'17"W	331.25'
#34-1H LOCATION STAKE	N01°59'26"W	330.43'
PAD CORNER 1	N28°00'52"E	475.99'
PAD CORNER 2	N61°43'38"E	253.80'
PAD CORNER 3	N62°03'08"W	256.41'
PAD CORNER 4	N28°19'28"W	477.32'
PIT CORNER A	N24°40'53"W	506.45'
PAD CORNER B	N18°32'55"W	664.72'
PAD CORNER C	N12°23'53"E	645.23'
PAD CORNER D	N16°45'38"E	480.60'
NE FACILITIES CORNER	N37°35'37"E	530.32'
SE FACILITIES CORNER	N69°37'37"E	345.12'

Elev. Ungraded Ground At #34-1 Loc. Stake = 1253.4'
FINISHED GRADE ELEV. AT #34-1 LOC. STAKE = 1255.1'