


SGOMI

LOCATION LAYOUT FOR


MEANS 2802 #17-1 & #17-1H  
SECTION 17, T28S, R2W, 6th P.M.  
SW 1/4 SE 1/4

FIGURE #1

SCALE: 1" = 60'  
DATE: 07-13-12  
DRAWN BY: C.C.  
VERSION: 1.0  
REVISED:  
REVISED BY:

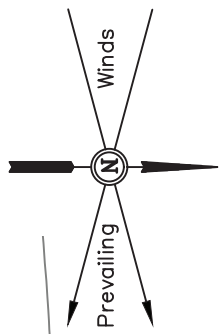

NOTE:  
Berm Designed @ 5'  
Above Grade, Adjust as  
Needed After Determining  
Ground Water Depth

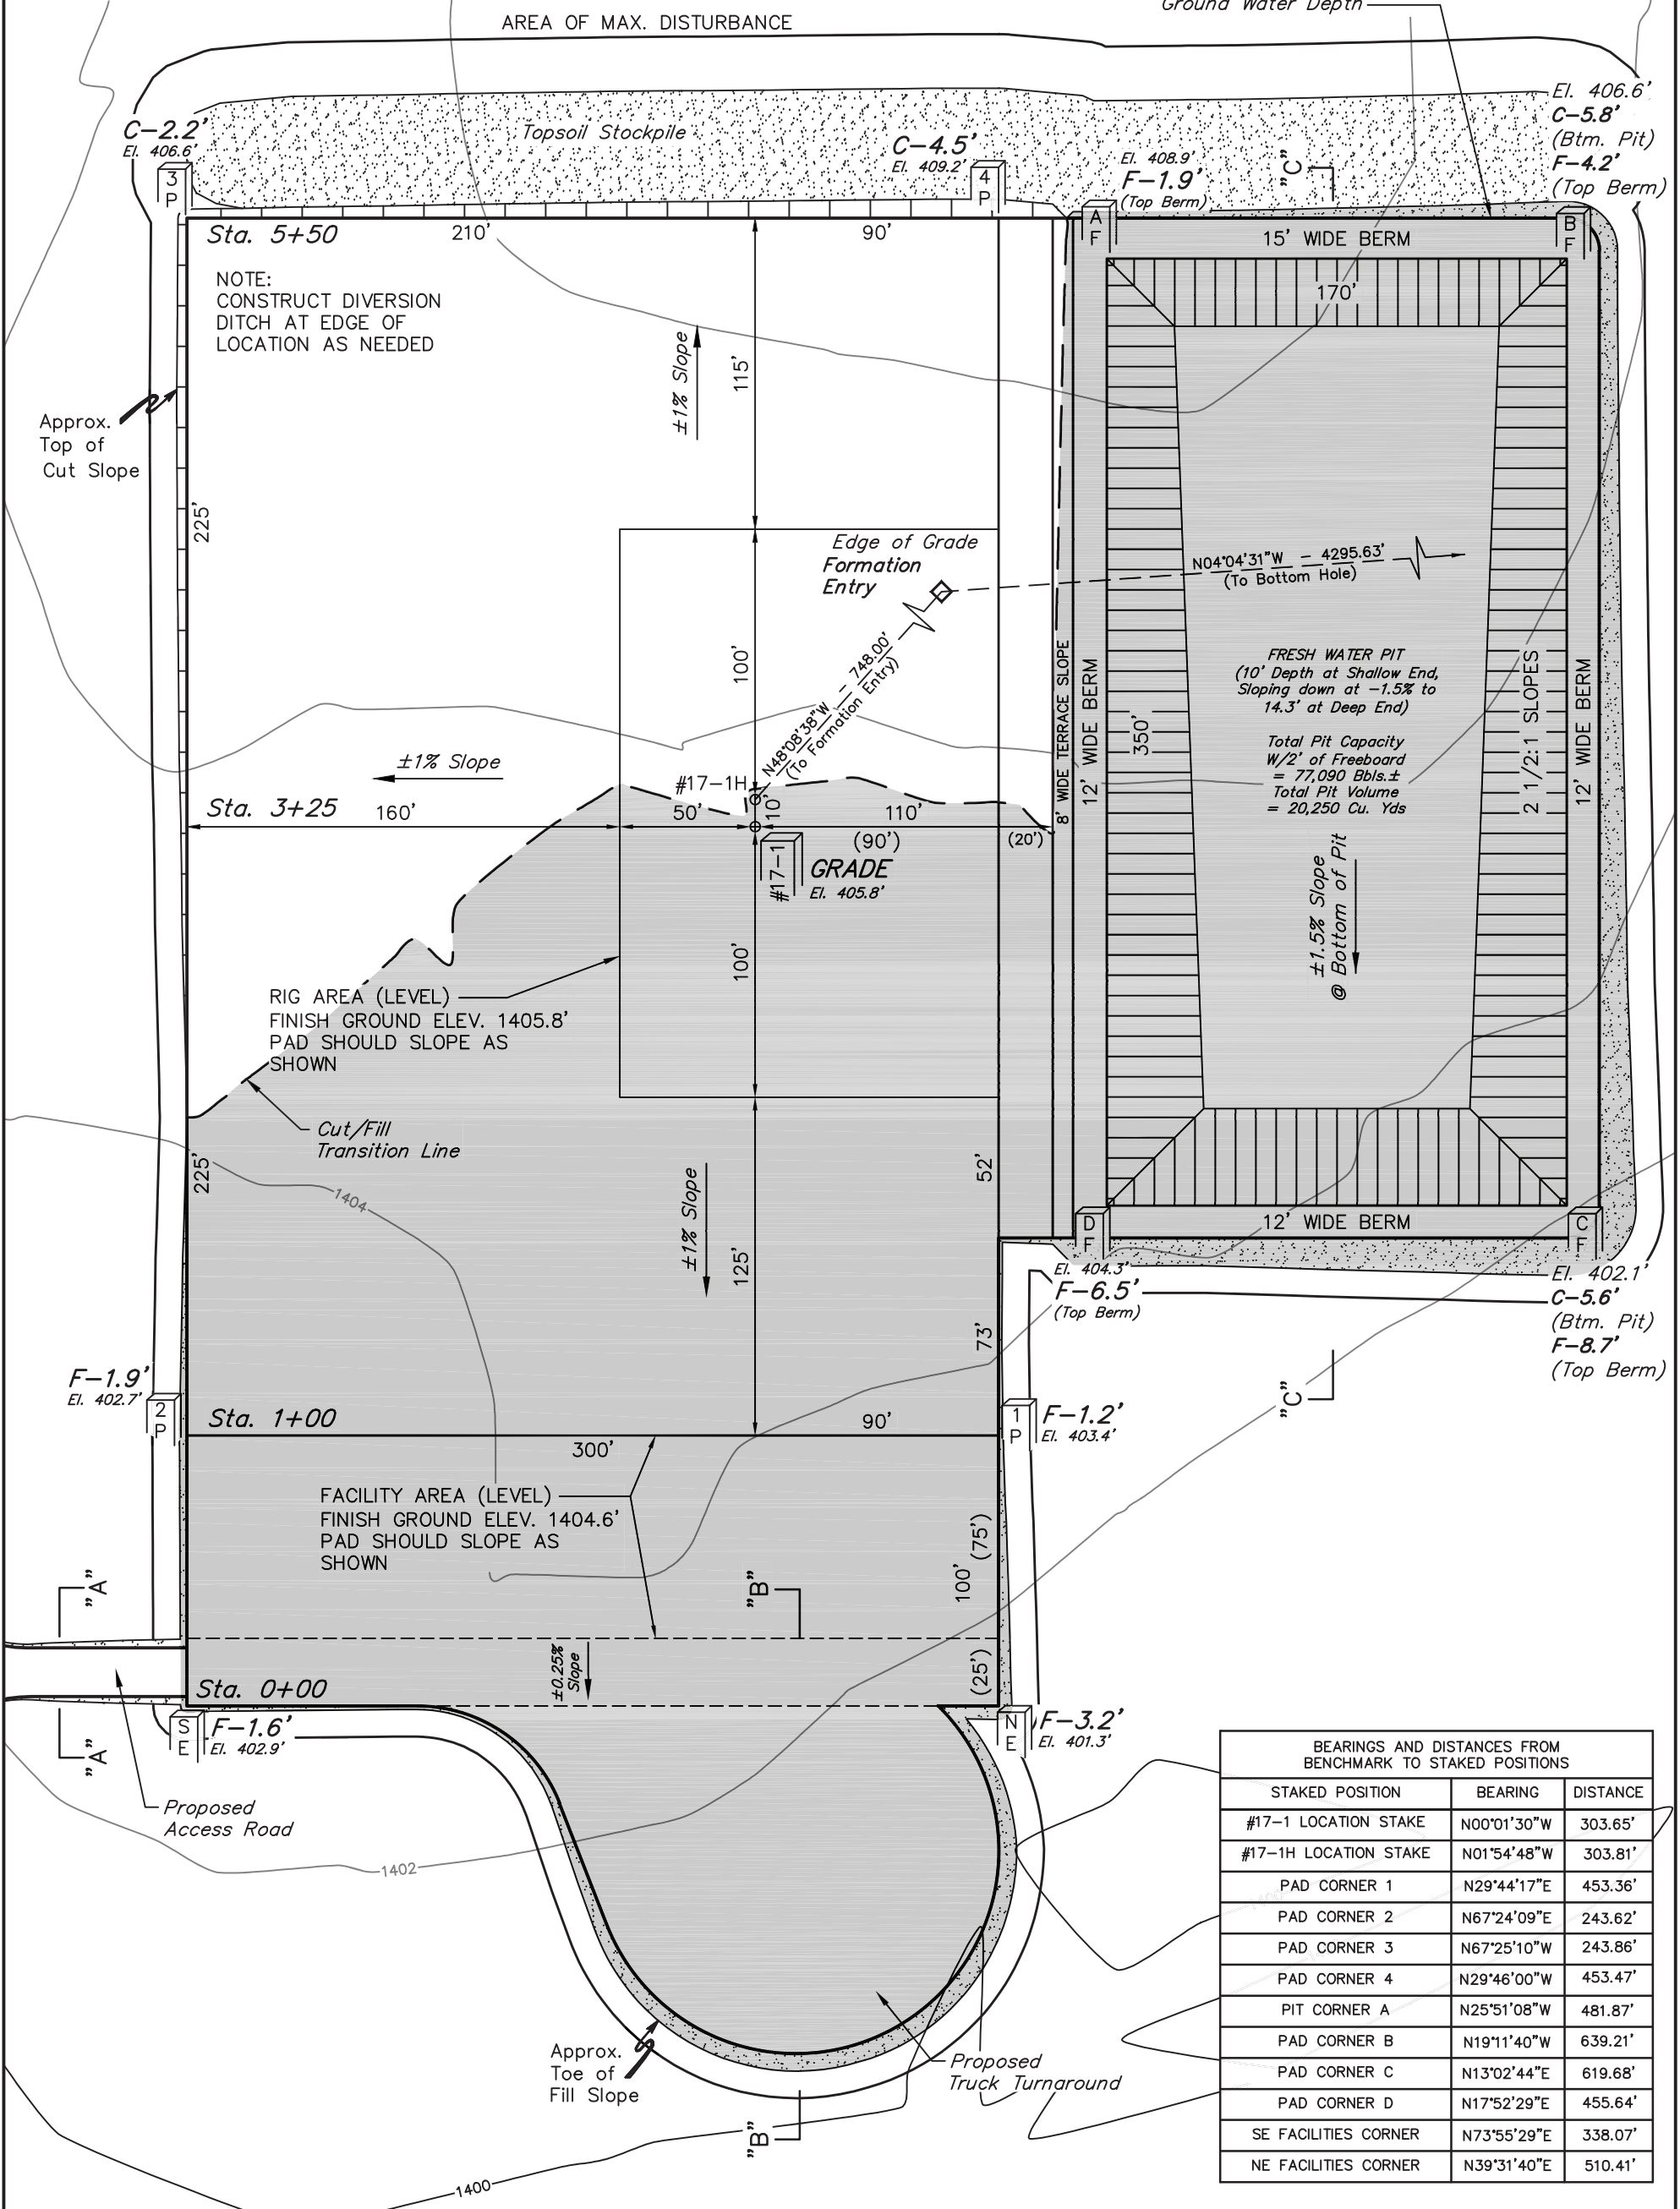

BEARINGS AND DISTANCES FROM BENCHMARK TO STAKED POSITIONS		
STAKED POSITION	BEARING	DISTANCE
#17-1 LOCATION STAKE	N00°01'30"W	303.65'
#17-1H LOCATION STAKE	N01°54'48"W	303.81'
PAD CORNER 1	N29°44'17"E	453.36'
PAD CORNER 2	N67°24'09"E	243.62'
PAD CORNER 3	N67°25'10"W	243.86'
PAD CORNER 4	N29°46'00"W	453.47'
PIT CORNER A	N25°51'08"W	481.87'
PAD CORNER B	N19°11'40"W	639.21'
PAD CORNER C	N13°02'44"E	619.68'
PAD CORNER D	N17°52'29"E	455.64'
SE FACILITIES CORNER	N73°55'29"E	338.07'
NE FACILITIES CORNER	N39°31'40"E	510.41'

Elev. Ungraded Ground At #17-1 Loc. Stake = 1405.7'  
FINISHED GRADE ELEV. AT #17-1 LOC. STAKE = 1405.8'