


SGOMI
 LOCATION LAYOUT FOR
 CHAIN LAND 3509 #2-1
 SECTION 2, T35S, R9W, 6th P.M.
 2390' FNL 475' FEL

FIGURE #1

SCALE: 1" = 60'
 DATE: 07-20-12
 DRAWN BY: C.C.

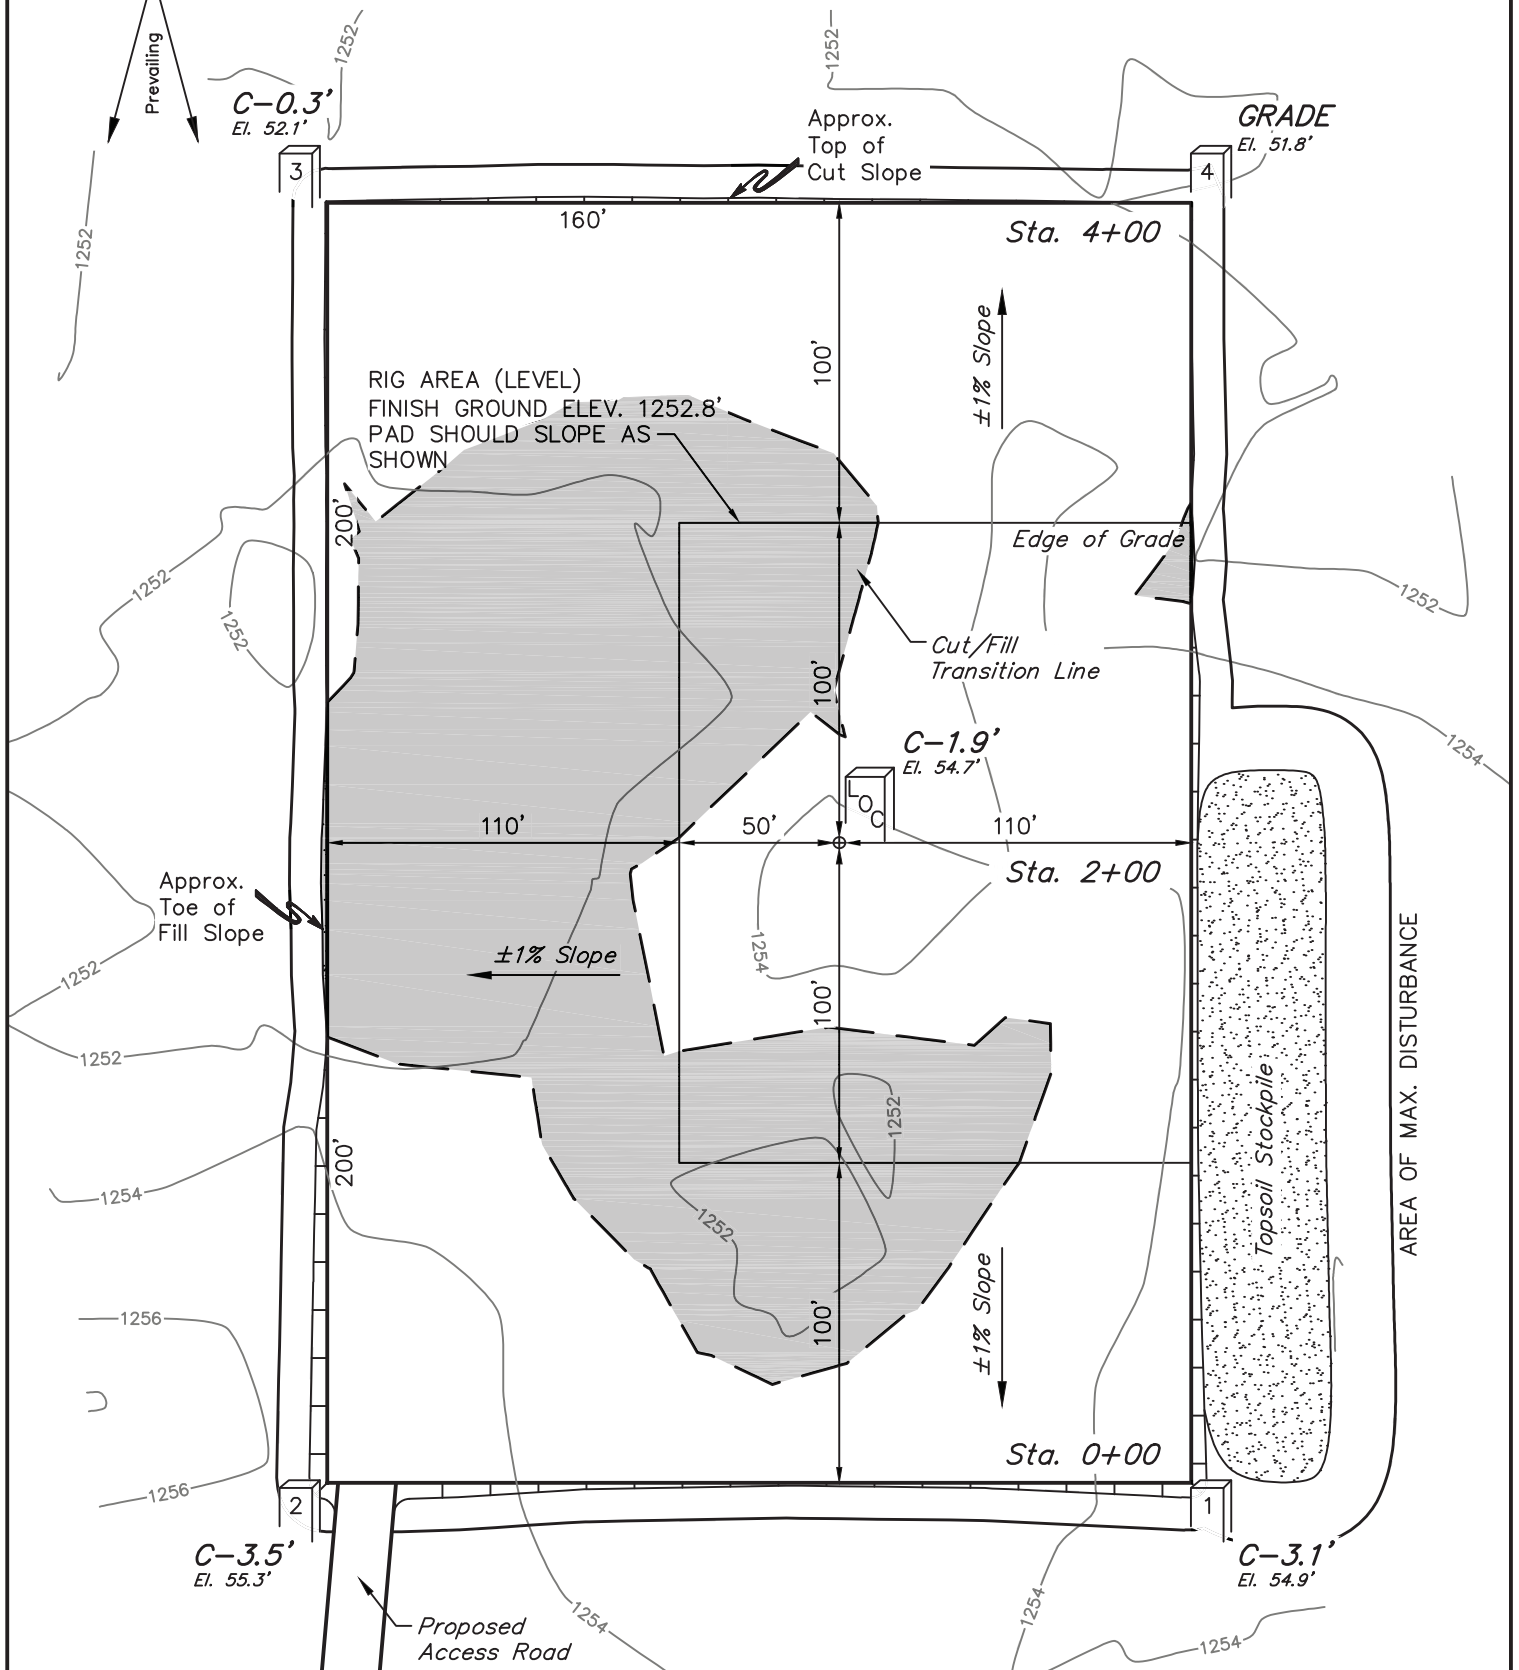

Elev. Ungraded Ground At Loc. Stake = 1254.7'
 FINISHED GRADE ELEV. AT LOC. STAKE = 1252.8'