
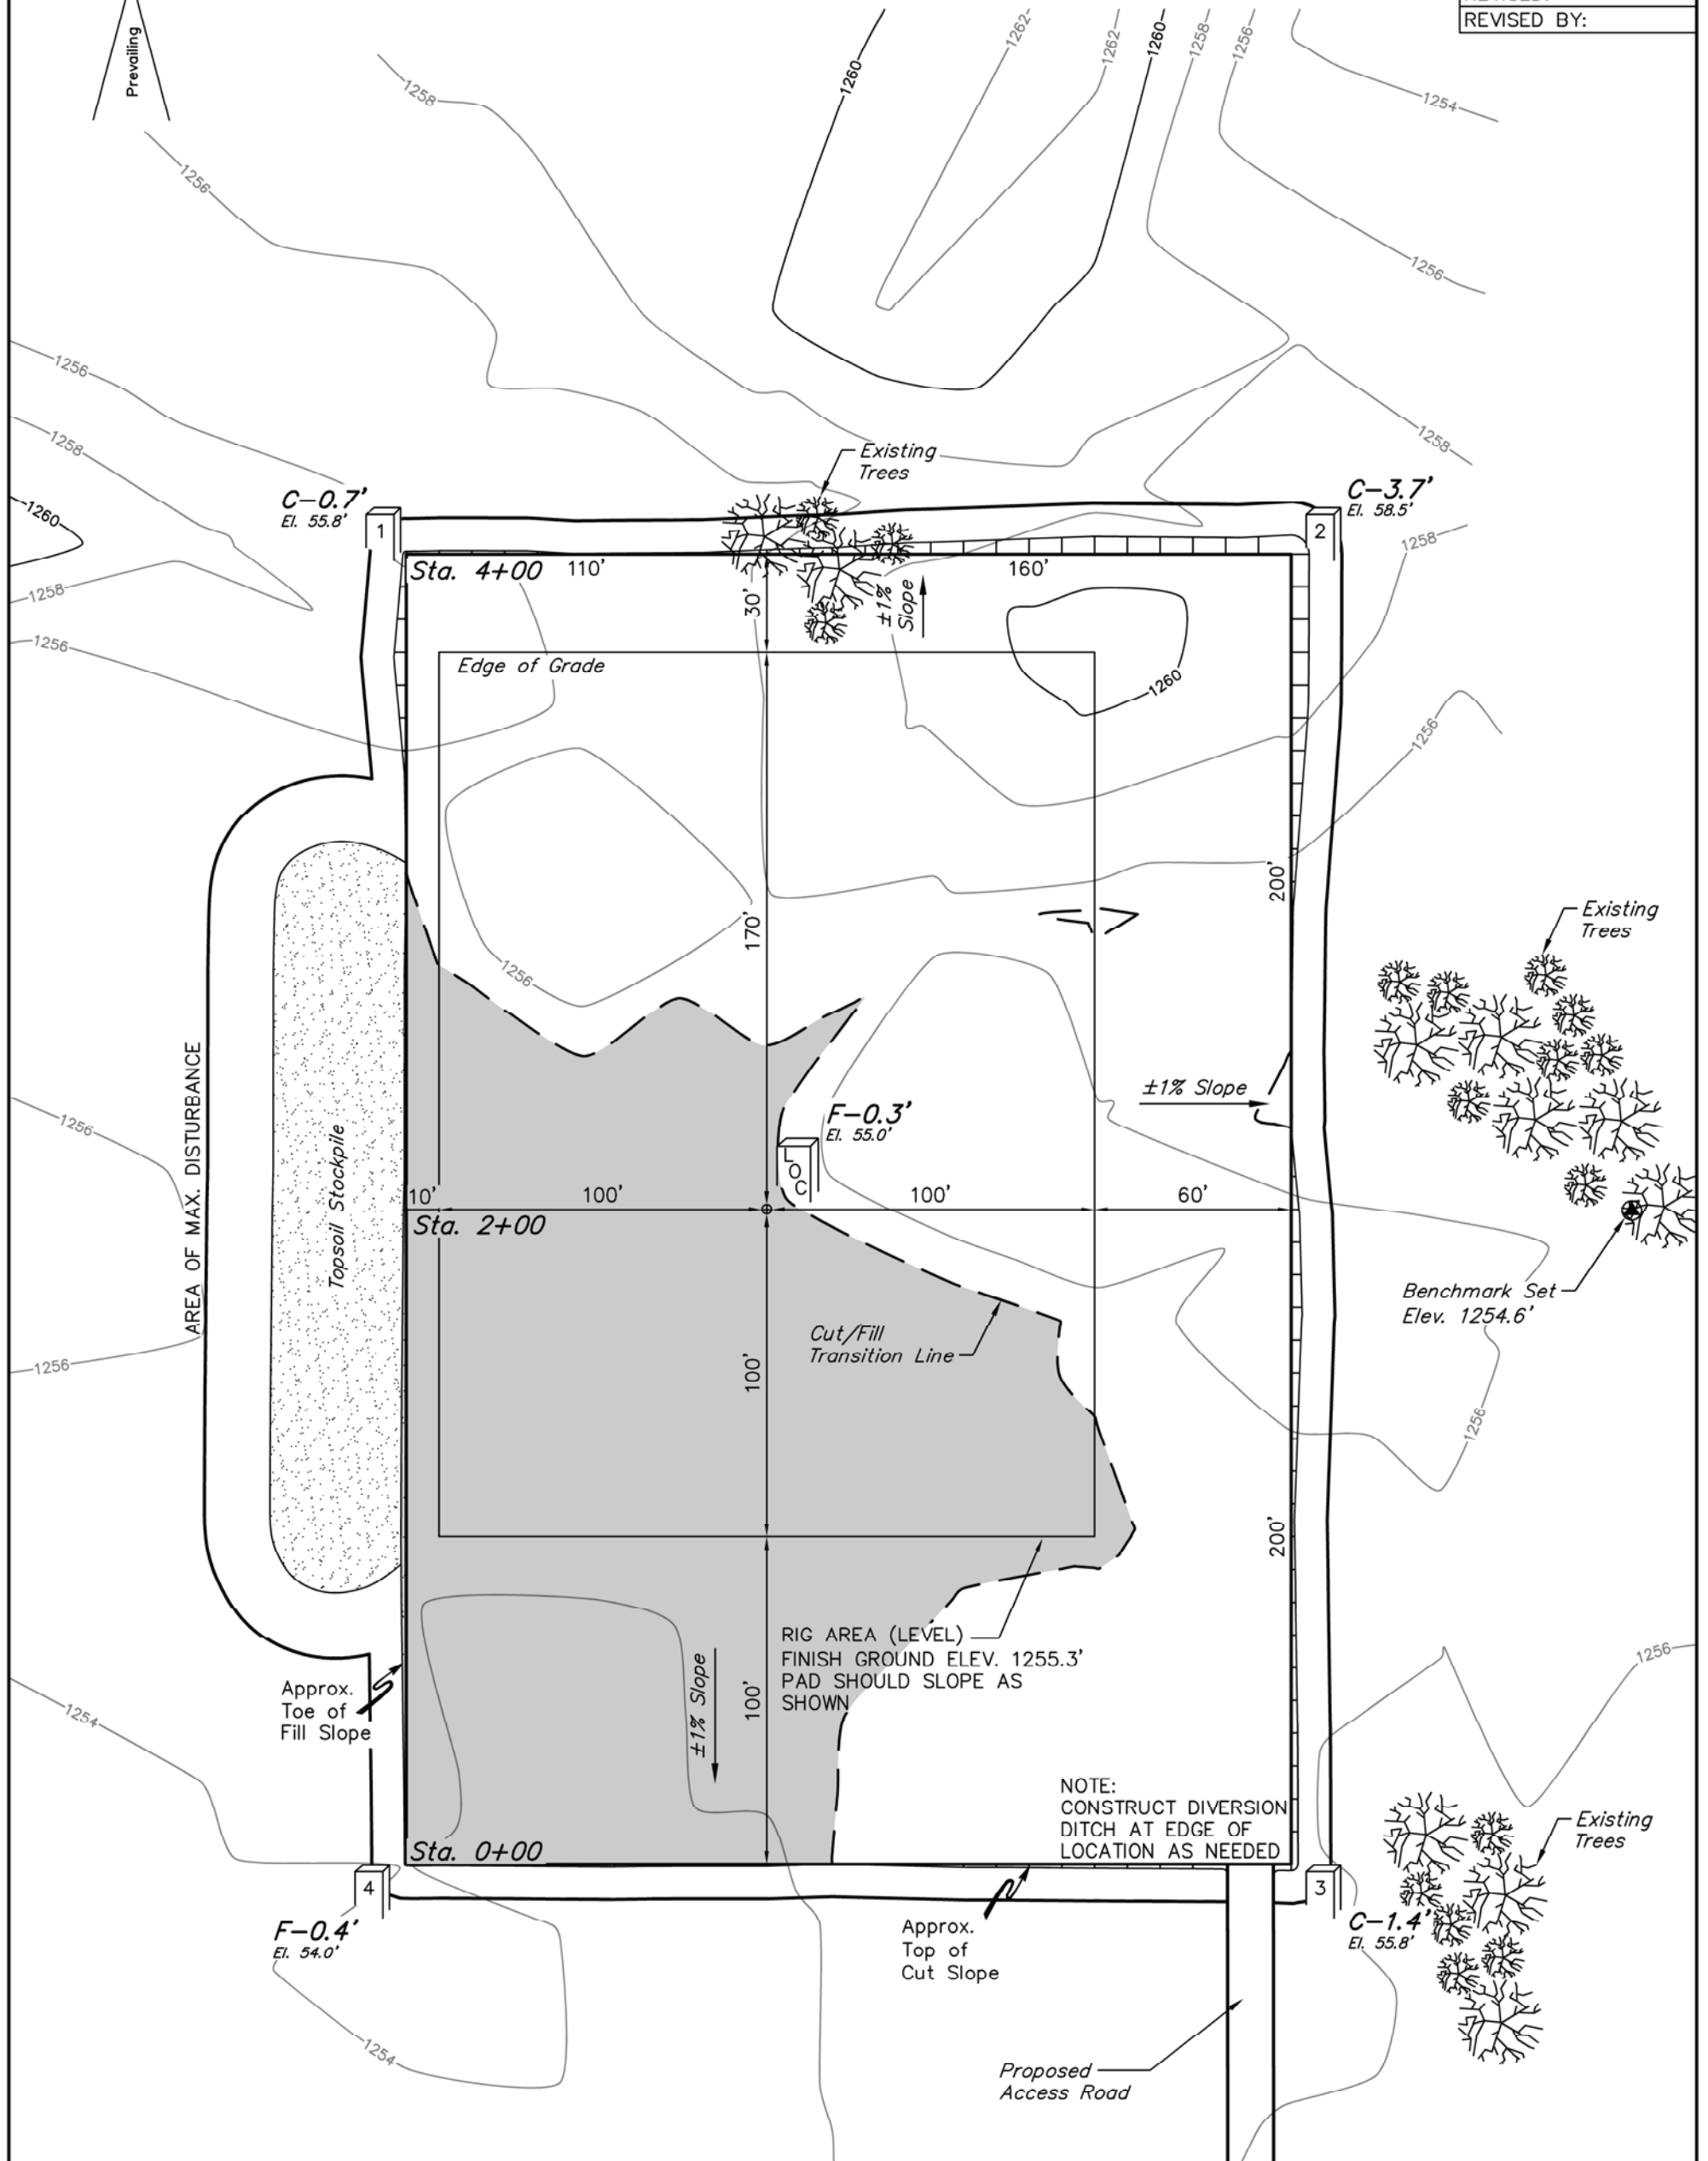


SGOMI

LOCATION LAYOUT FOR
CHAIN LAND 3509 #1-2
SECTION 1, T35S, R9W, 6th P.M.
2390' FNL 2260' FWL

FIGURE #1

SCALE: 1" = 50'
DATE: 07-26-12
DRAWN BY: C.A.G.
VERSION: 1.0
REVISED:
REVISED BY:

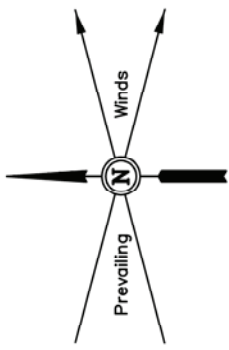

NOTE:
Earthwork Calculations Require a Fill of 0.3' @ the Location Stake For Balance. All Fill is to be Compacted to a Minimum of 95% of the Maximum Dry Density Obtained by AASHTO Method t-99.

Elev. Ungraded Ground At Loc. Stake = 1255.0'
FINISHED GRADE ELEV. AT LOC. STAKE = 1255.3'

BEARINGS AND DISTANCES FROM BENCHMARK TO STAKED POSITIONS		
STAKED POSITION	BEARING	DISTANCE
#1-2 LOCATION STAKE	N00°05'09"E	263.93'
PAD CORNER 1	N28°11'25"E	424.23'
PAD CORNER 2	N62°35'30"E	225.80'
PAD CORNER 3	N62°29'42"W	225.07'
PAD CORNER 4	N28°05'26"W	423.90'