

ELEV: 2511

ELEV: 2511


T 23 S – R 25 W

SECTION 36

SW/4 OF SW/4

SURFACE OWNER
CARL RICHARD SMITH



SECTION LINE & ROAD

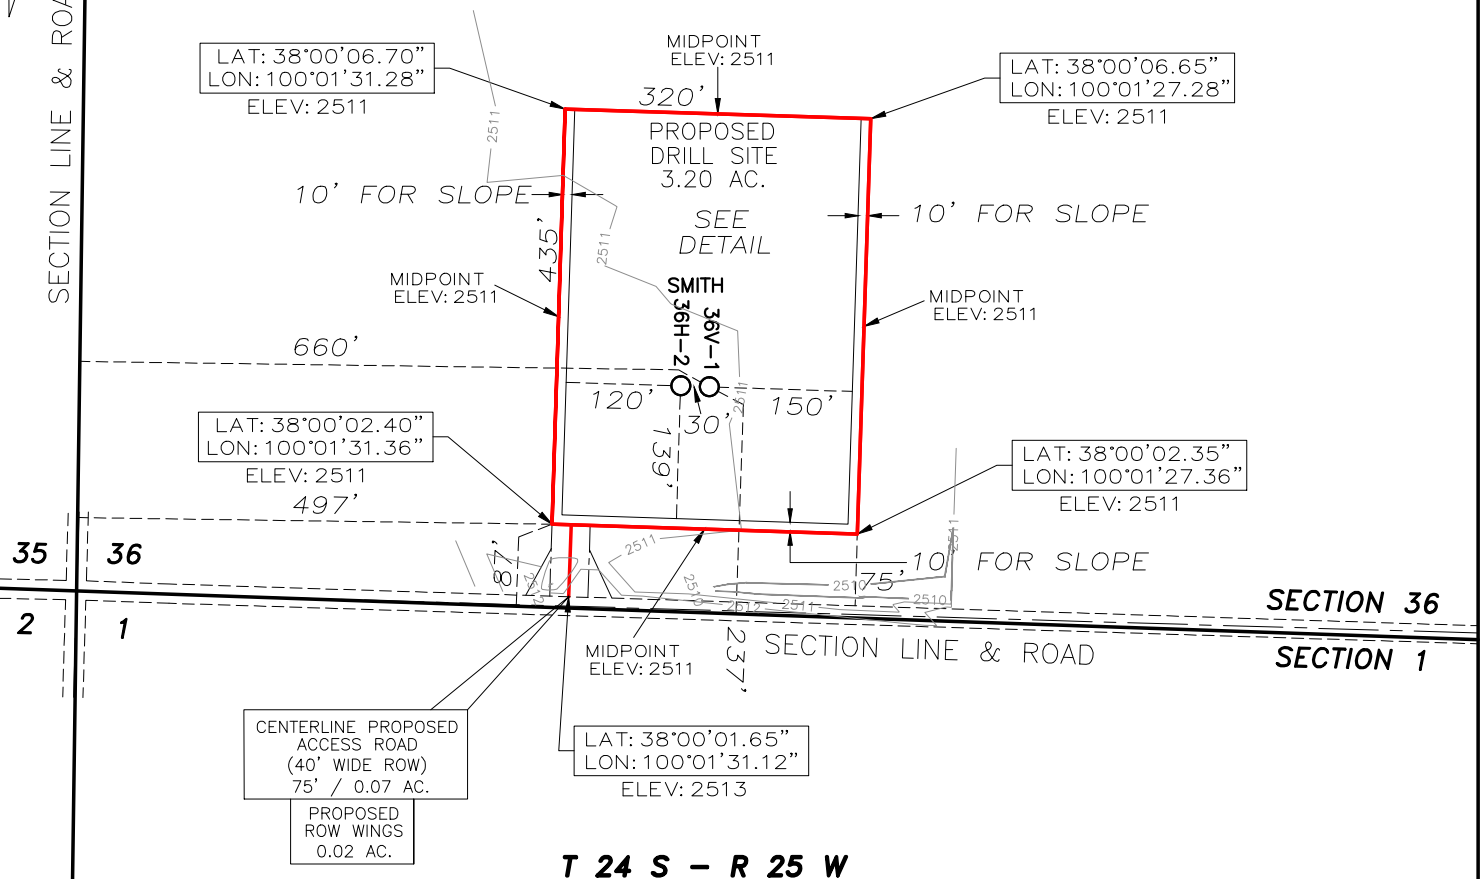

T 24 S - R 25 W

DRILL SITE DETAIL TO BE ADDED FOR CAD DRAWING

DRILL SITE DETAIL – NOT TO SCALE

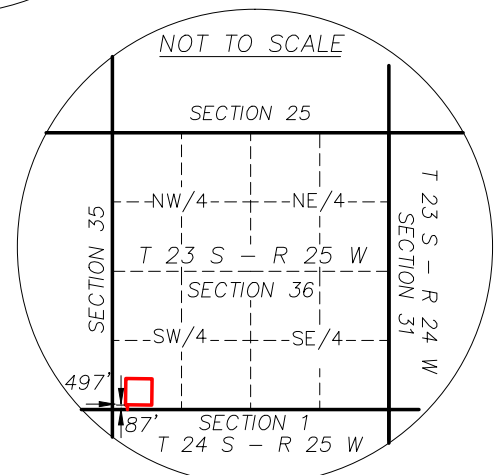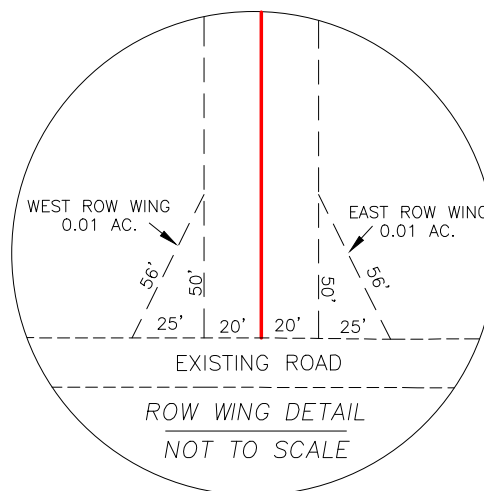

**CONSTRUCTION PLAT
SHOWING PROPOSED
DRILL SITE AND ACCESS ROAD
ENCANA OIL & GAS (USA) INC.
SMITH 36V-1 SWD, 36H-2
HODGEMAN COUNTY, KANSAS
SCALE: 1" = 200'**

ROW WINGS = 0.02 AC.
ACCESS ROAD = 0.07 AC.
DRILL SITE = 3.20 AC.

TOTAL = 3.29 AC.