
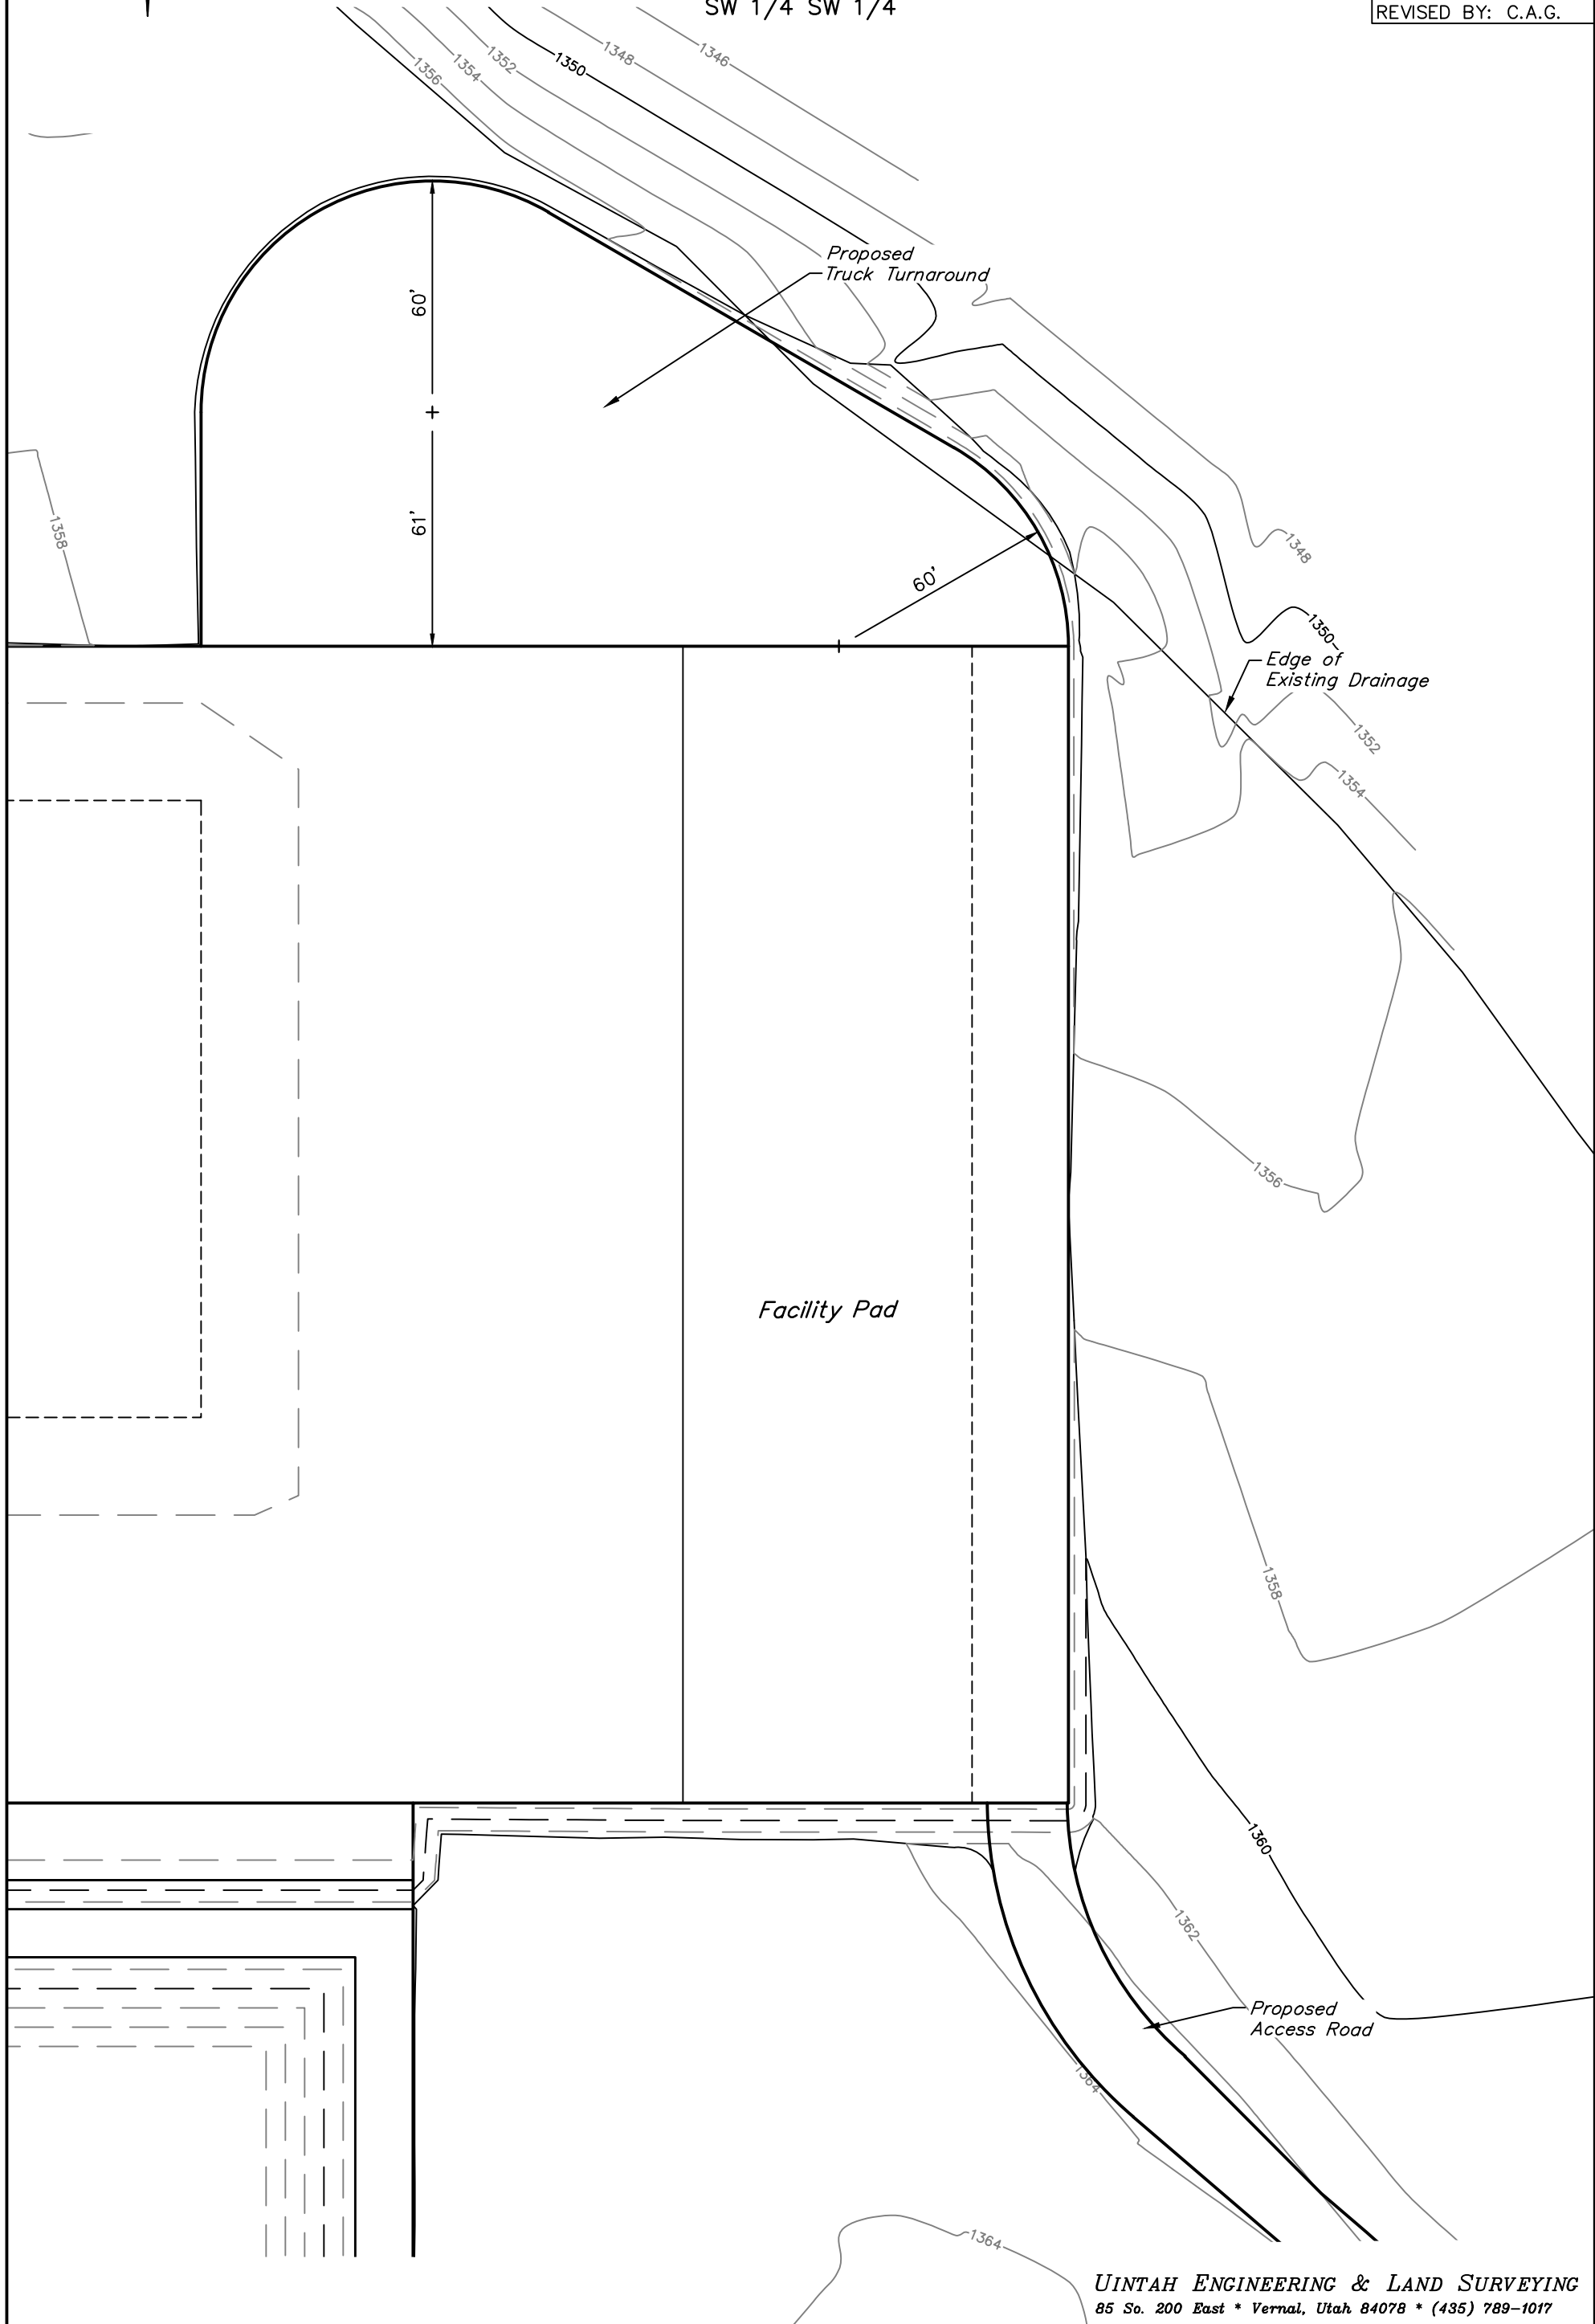



SCALE: 1" = 40'
DATE: 07-30-12
DRAWN BY: C.A.G.
VERSION: 1.0
REVISED: 10-22-12
REVISED BY: C.A.G.

SGOMI

DETAIL OF ACCESS ROAD AND
PRODUCTION FACILITY LAYOUT FOR

KAUP 3407 #16-1, #16-1H & #16-2H
SECTION 16, T34S, R7W, 6th P.M.
SW 1/4 SW 1/4

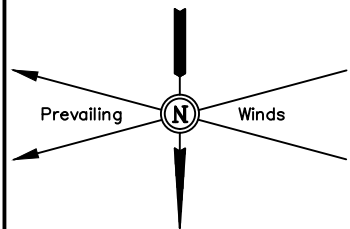


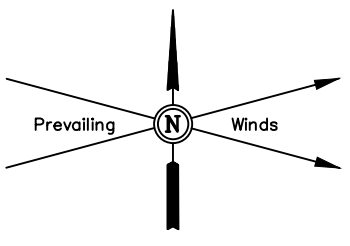

SGOMI
 POWER LINE LAYOUT FOR
 KAUP 3407 #16-1, #16-1H & #16-2H
 SECTION 16, T34S, R7W, 6th P.M.
 SW 1/4 SW 1/4

FIGURE #4
SCALE: 1" = 500'
DATE: 07-30-12
DRAWN BY: C.A.G.
VERSION: 1.0
REVISED: 10-22-12
REVISED BY: C.A.G.

Sec. 16

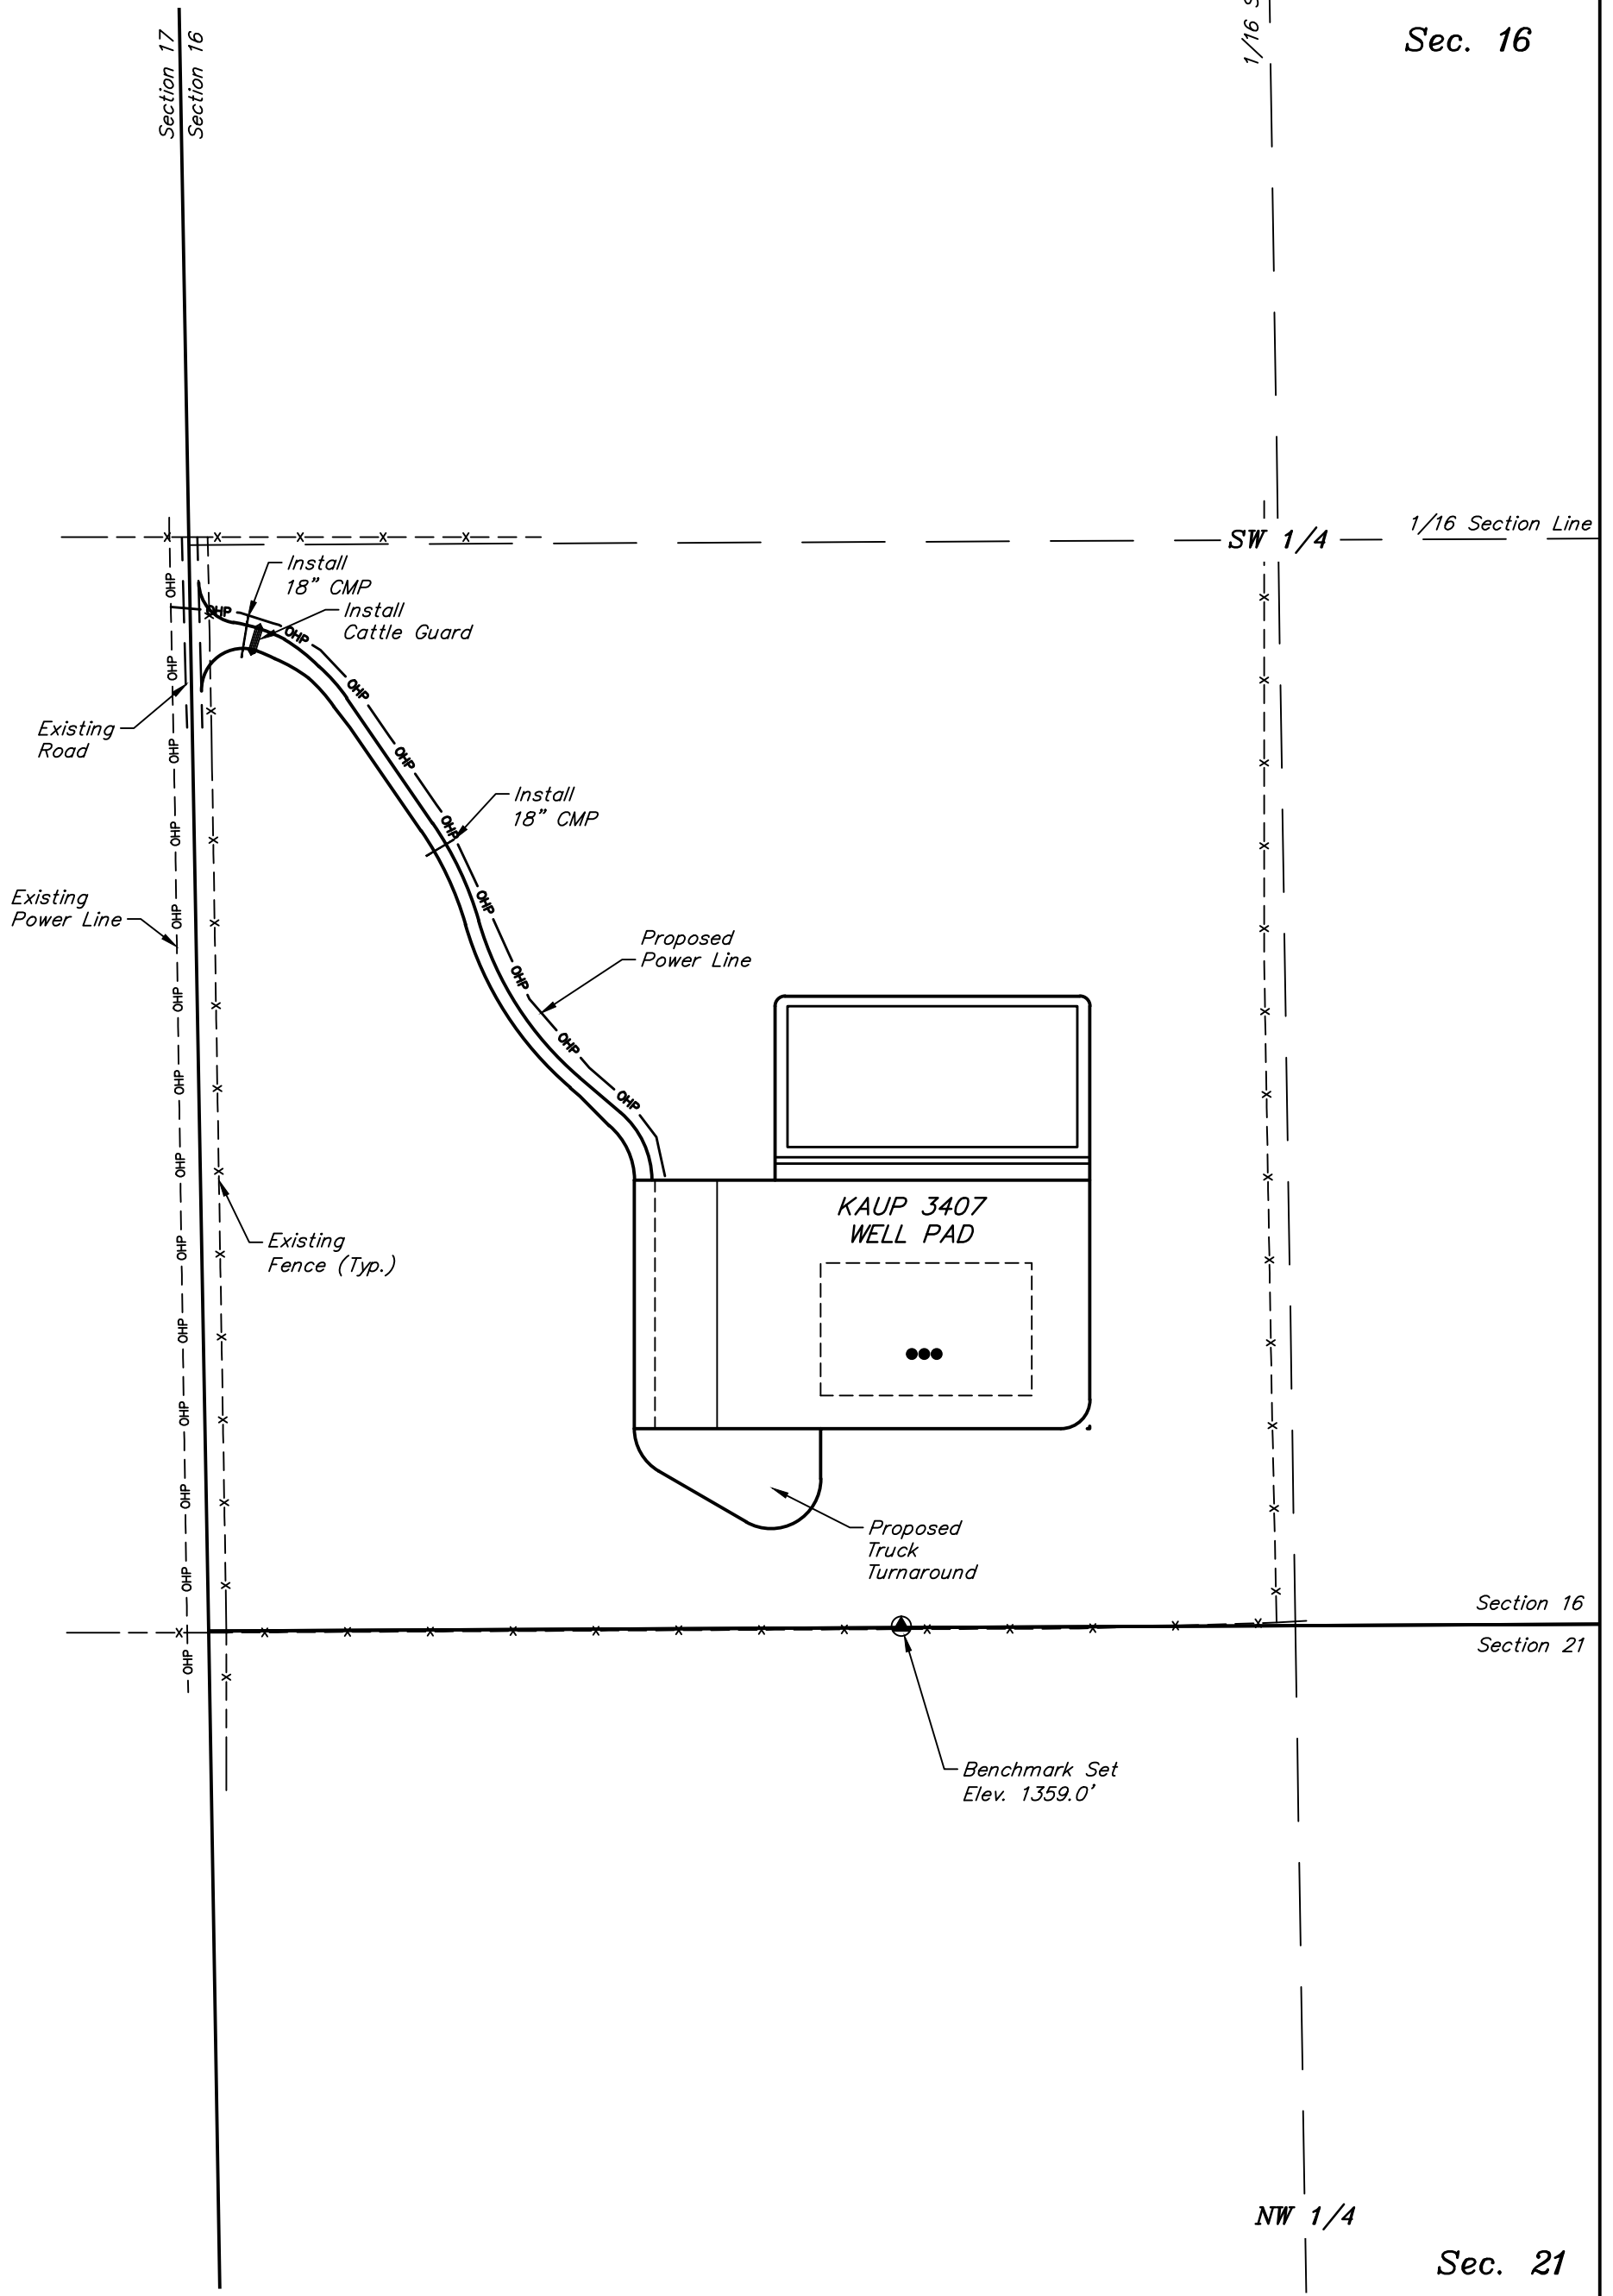

Sec. 21