

SGOMI

DETAIL OF ACCESS ROAD AND
PRODUCTION FACILITY LAYOUT FOR
KNOCHE TRUST 2408 #31-1 & #31-1H
SECTION 31, T24S, R8W, 6th P.M.
NW 1/4 NE 1/4

FIGURE #3

SCALE: 1" = 40'


DATE: 10-16-12

DRAWN BY: C.A.G.

VERSION: 1.0

REVISED:

REVISED BY:

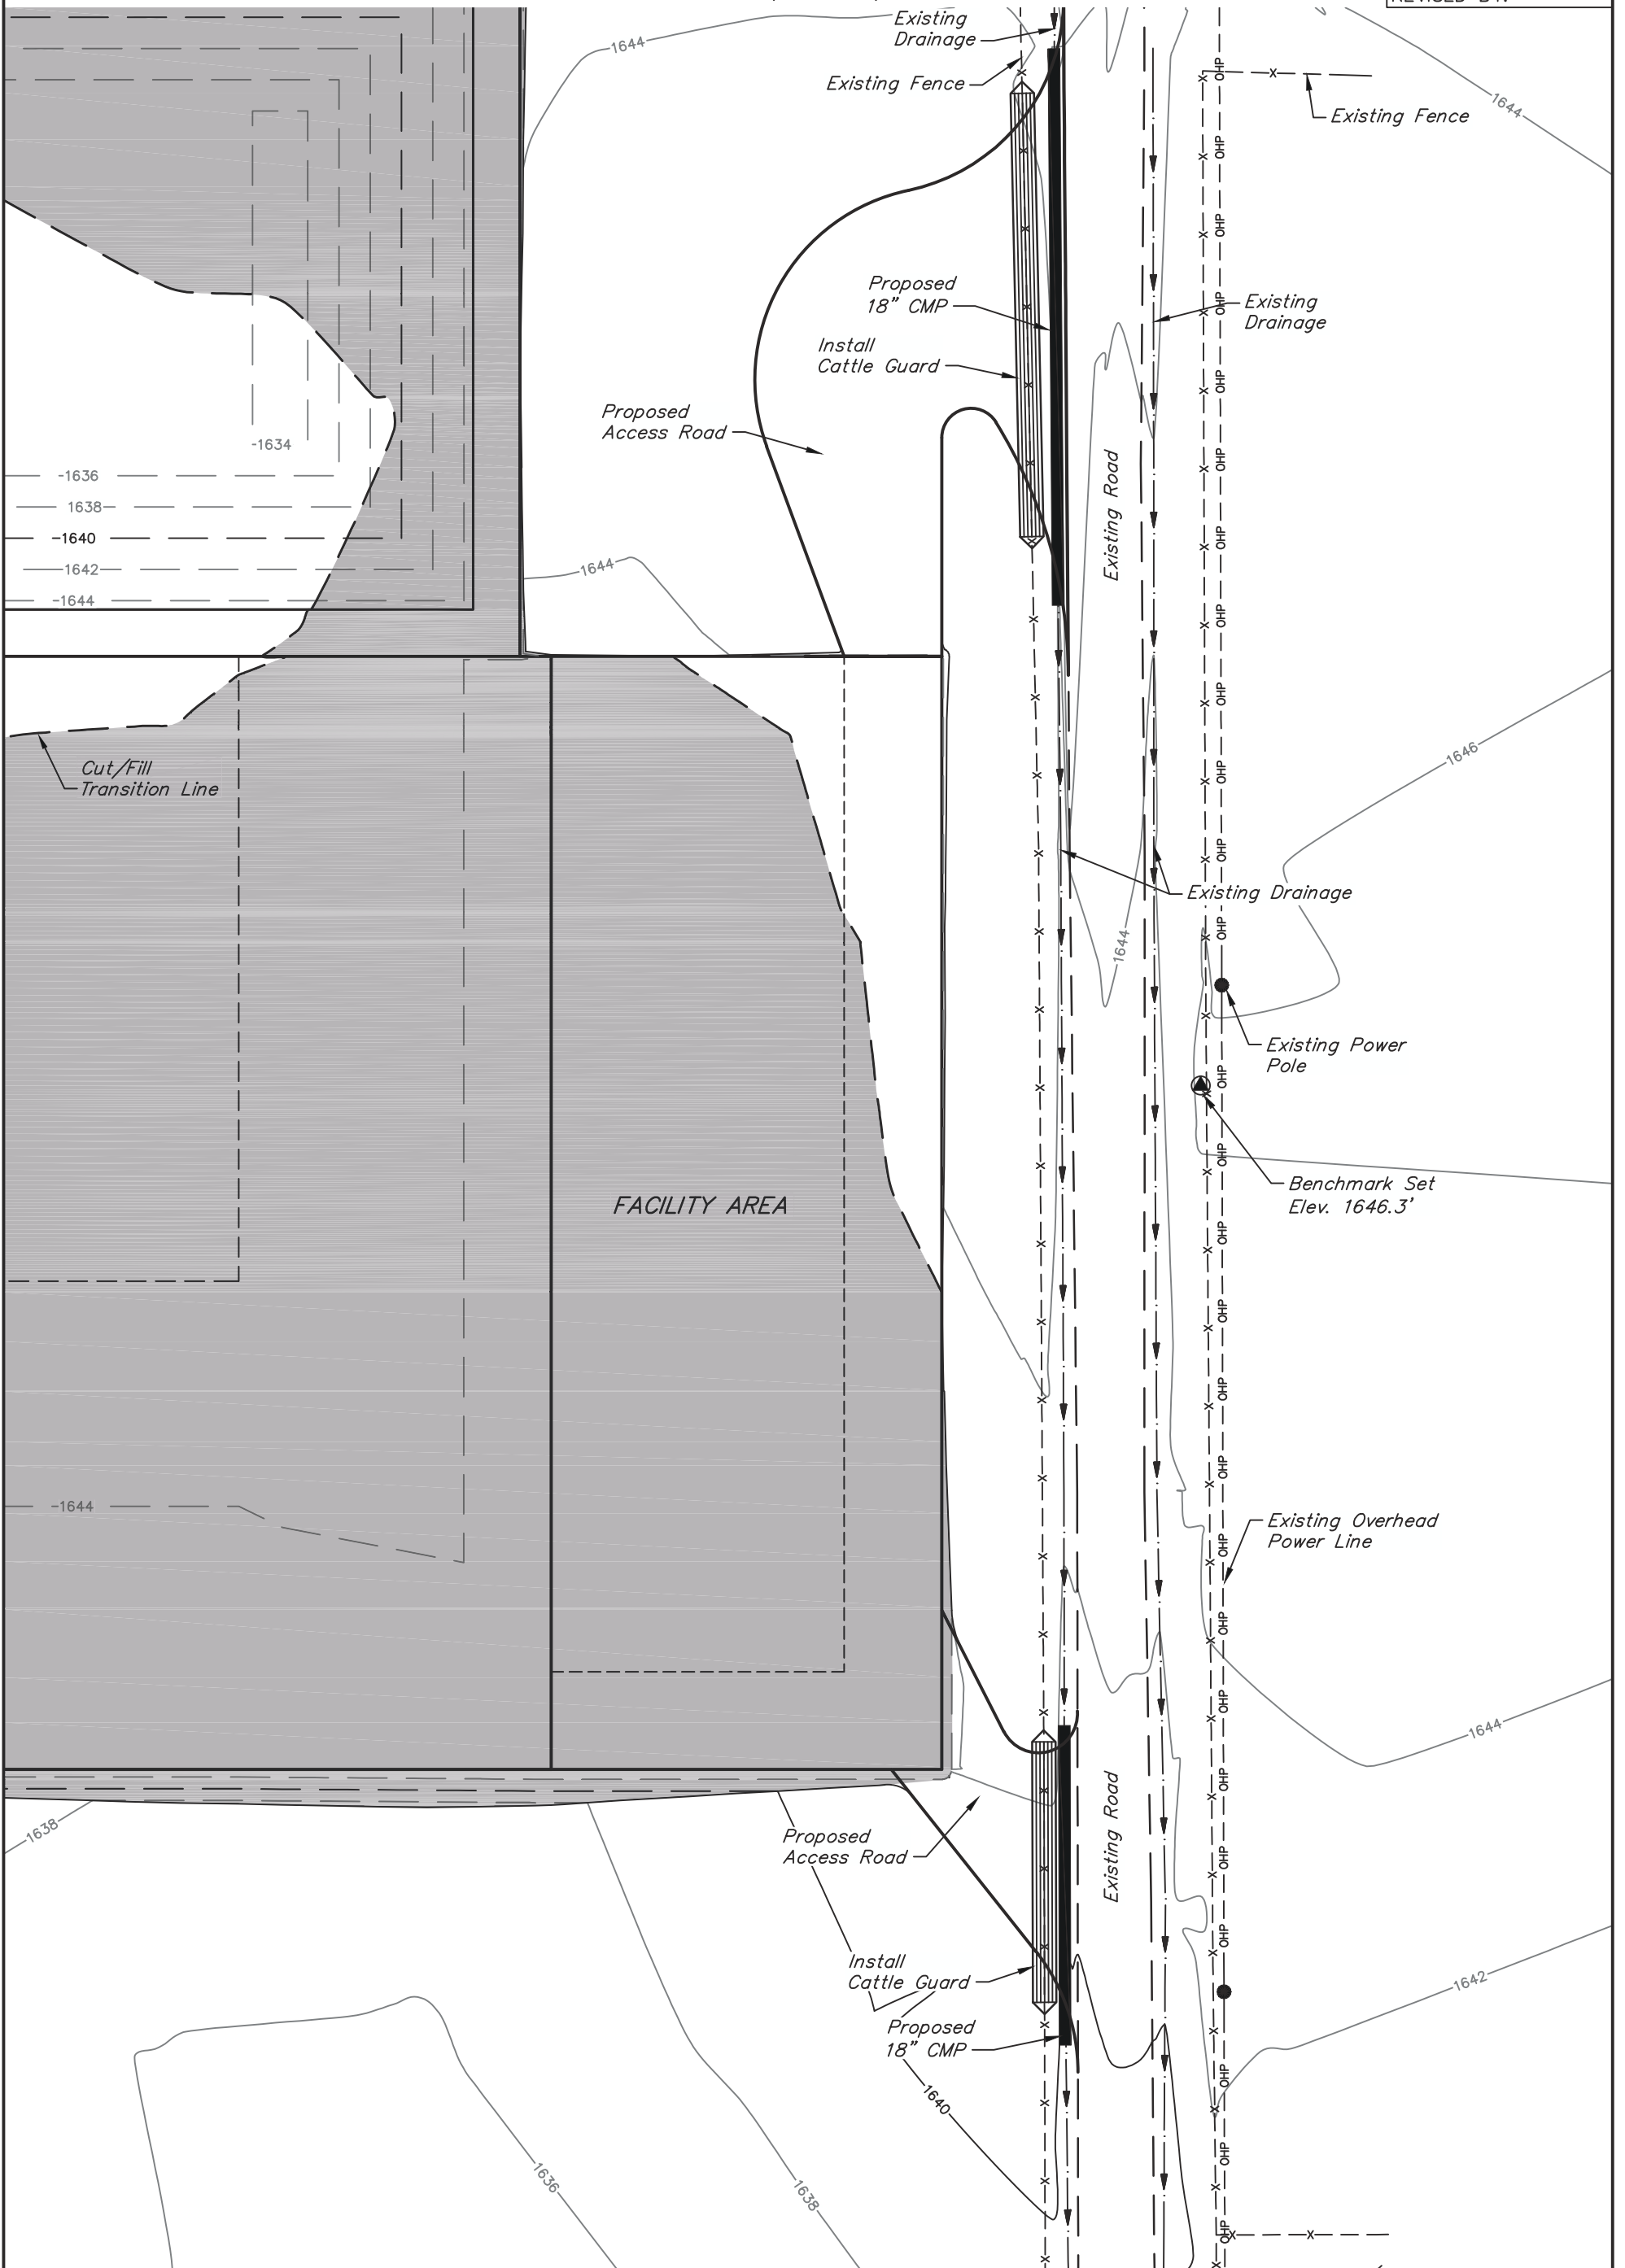

SGOMI

POWER LINE LAYOUT FOR
KNOCHE TRUST 2408 #31-1 & #31-1H
SECTION 31, T24S, R8W, 6th P.M.
NW 1/4 NE 1/4

FIGURE #4

SCALE: 1" = 100'

DATE: 10-16-12

DRAWN BY: C.A.G.

VERSION: 1.0

REVISED:

REVISED BY:

