


SGOMI

DETAIL OF ACCESS ROAD AND
PRODUCTION FACILITY LAYOUT FOR
YOUNG TRUST 2309 #35-1 & #35-1H
SECTION 35, T23S, R9W, 6th P.M.
SE 1/4 SE 1/4

FIGURE #3

SCALE: 1" = 40'
DATE: 10-23-12
DRAWN BY: C.A.G.
VERSION: 1.0
REVISED:
REVISED BY:

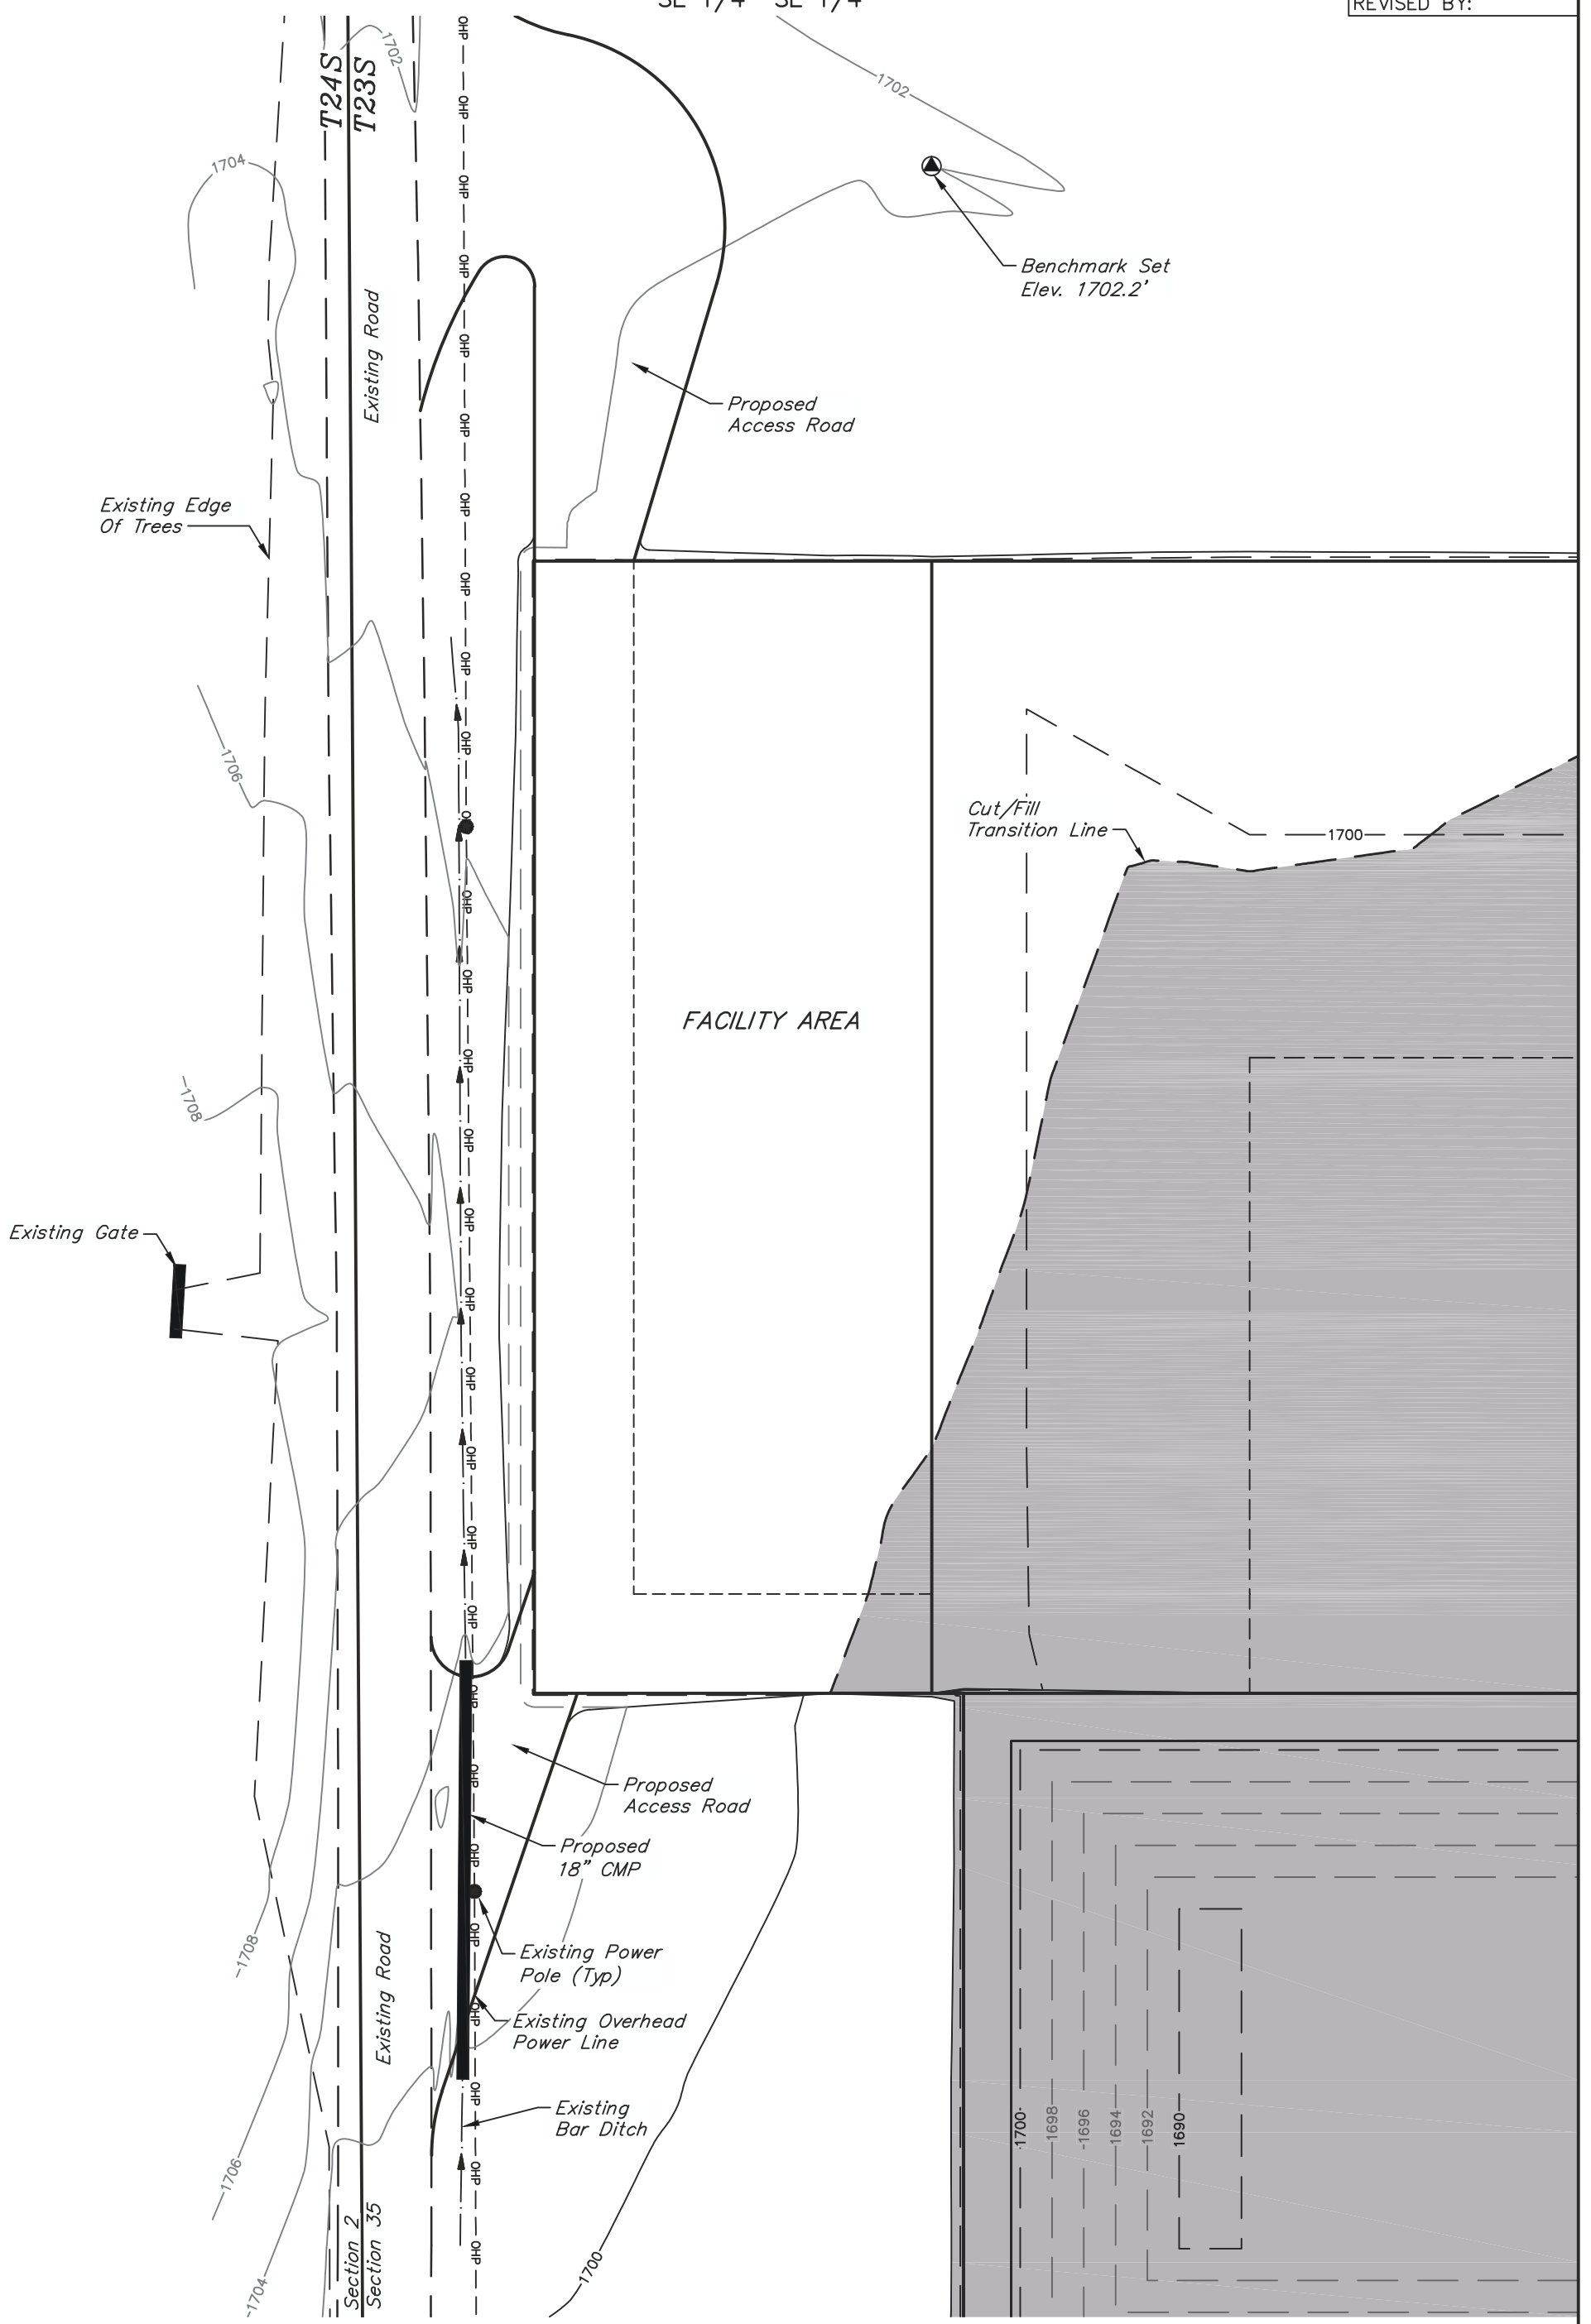

SGOMI

POWER LINE LAYOUT FOR
YOUNG TRUST 2309 #35-1 & #35-1H
SECTION 35, T23S, R9W, 6th P.M.
SE 1/4 SE 1/4

FIGURE #4

SCALE: 1" = 100'
DATE: 10-23-12
DRAWN BY: C.A.G.
VERSION: 1.0
REVISED:
REVISED BY:

