


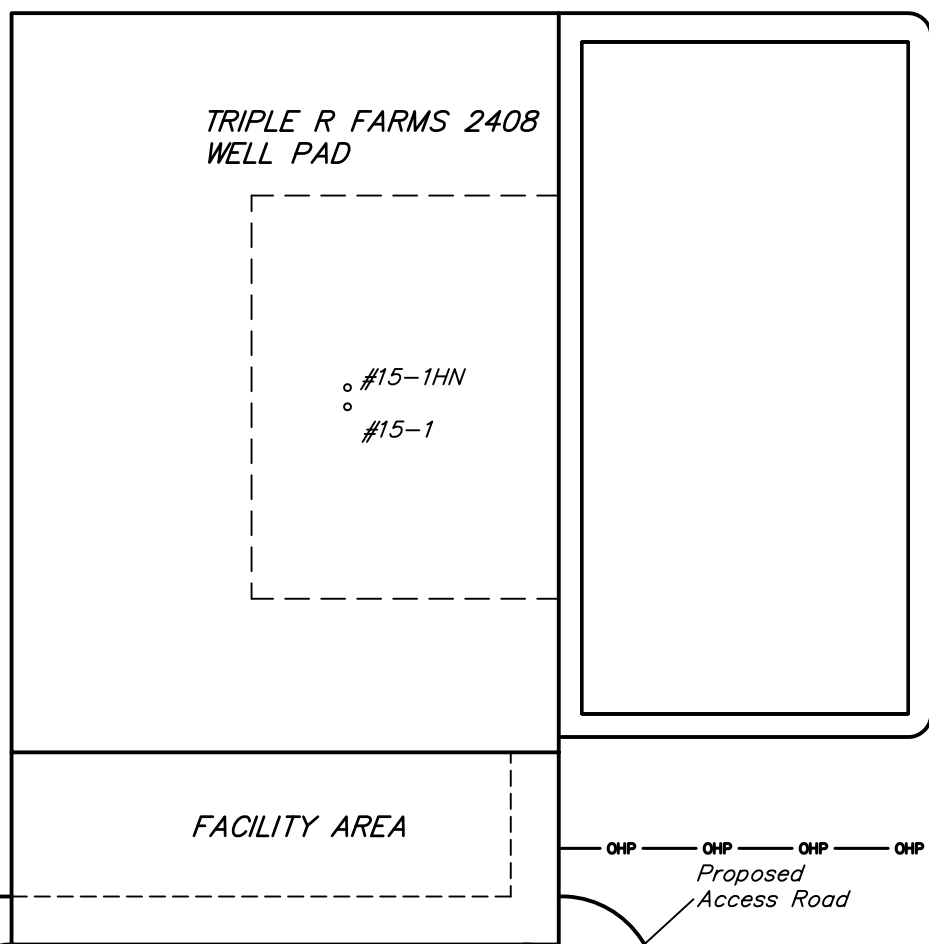

SGOMI
POWER LINE LAYOUT FOR
TRIPLE R FARMS 2408 #15-1 & #15-1HN
SECTION 15, T24S, R8W, 6th P.M.
SW 1/4 SE 1/4

<i>FIGURE #4</i>
SCALE: 1" = 100'
DATE: 11-26-12
DRAWN BY: J.J.
VERSION: 1.0
REVISED:
REVISED BY:



Section 15
Section 22