



SGOMI

LOCATION LAYOUT FOR

RANDOLPH 2107 #31-1 & #31-1H
SECTION 31, T21S, R7W, 6th P.M.
NE 1/4 NE 1/4

FIGURE #1

SCALE: 1" = 60'
DATE: 12-04-12
DRAWN BY: C.A.G.
VERSION: 1.0
REVISED:
REVISED BY:

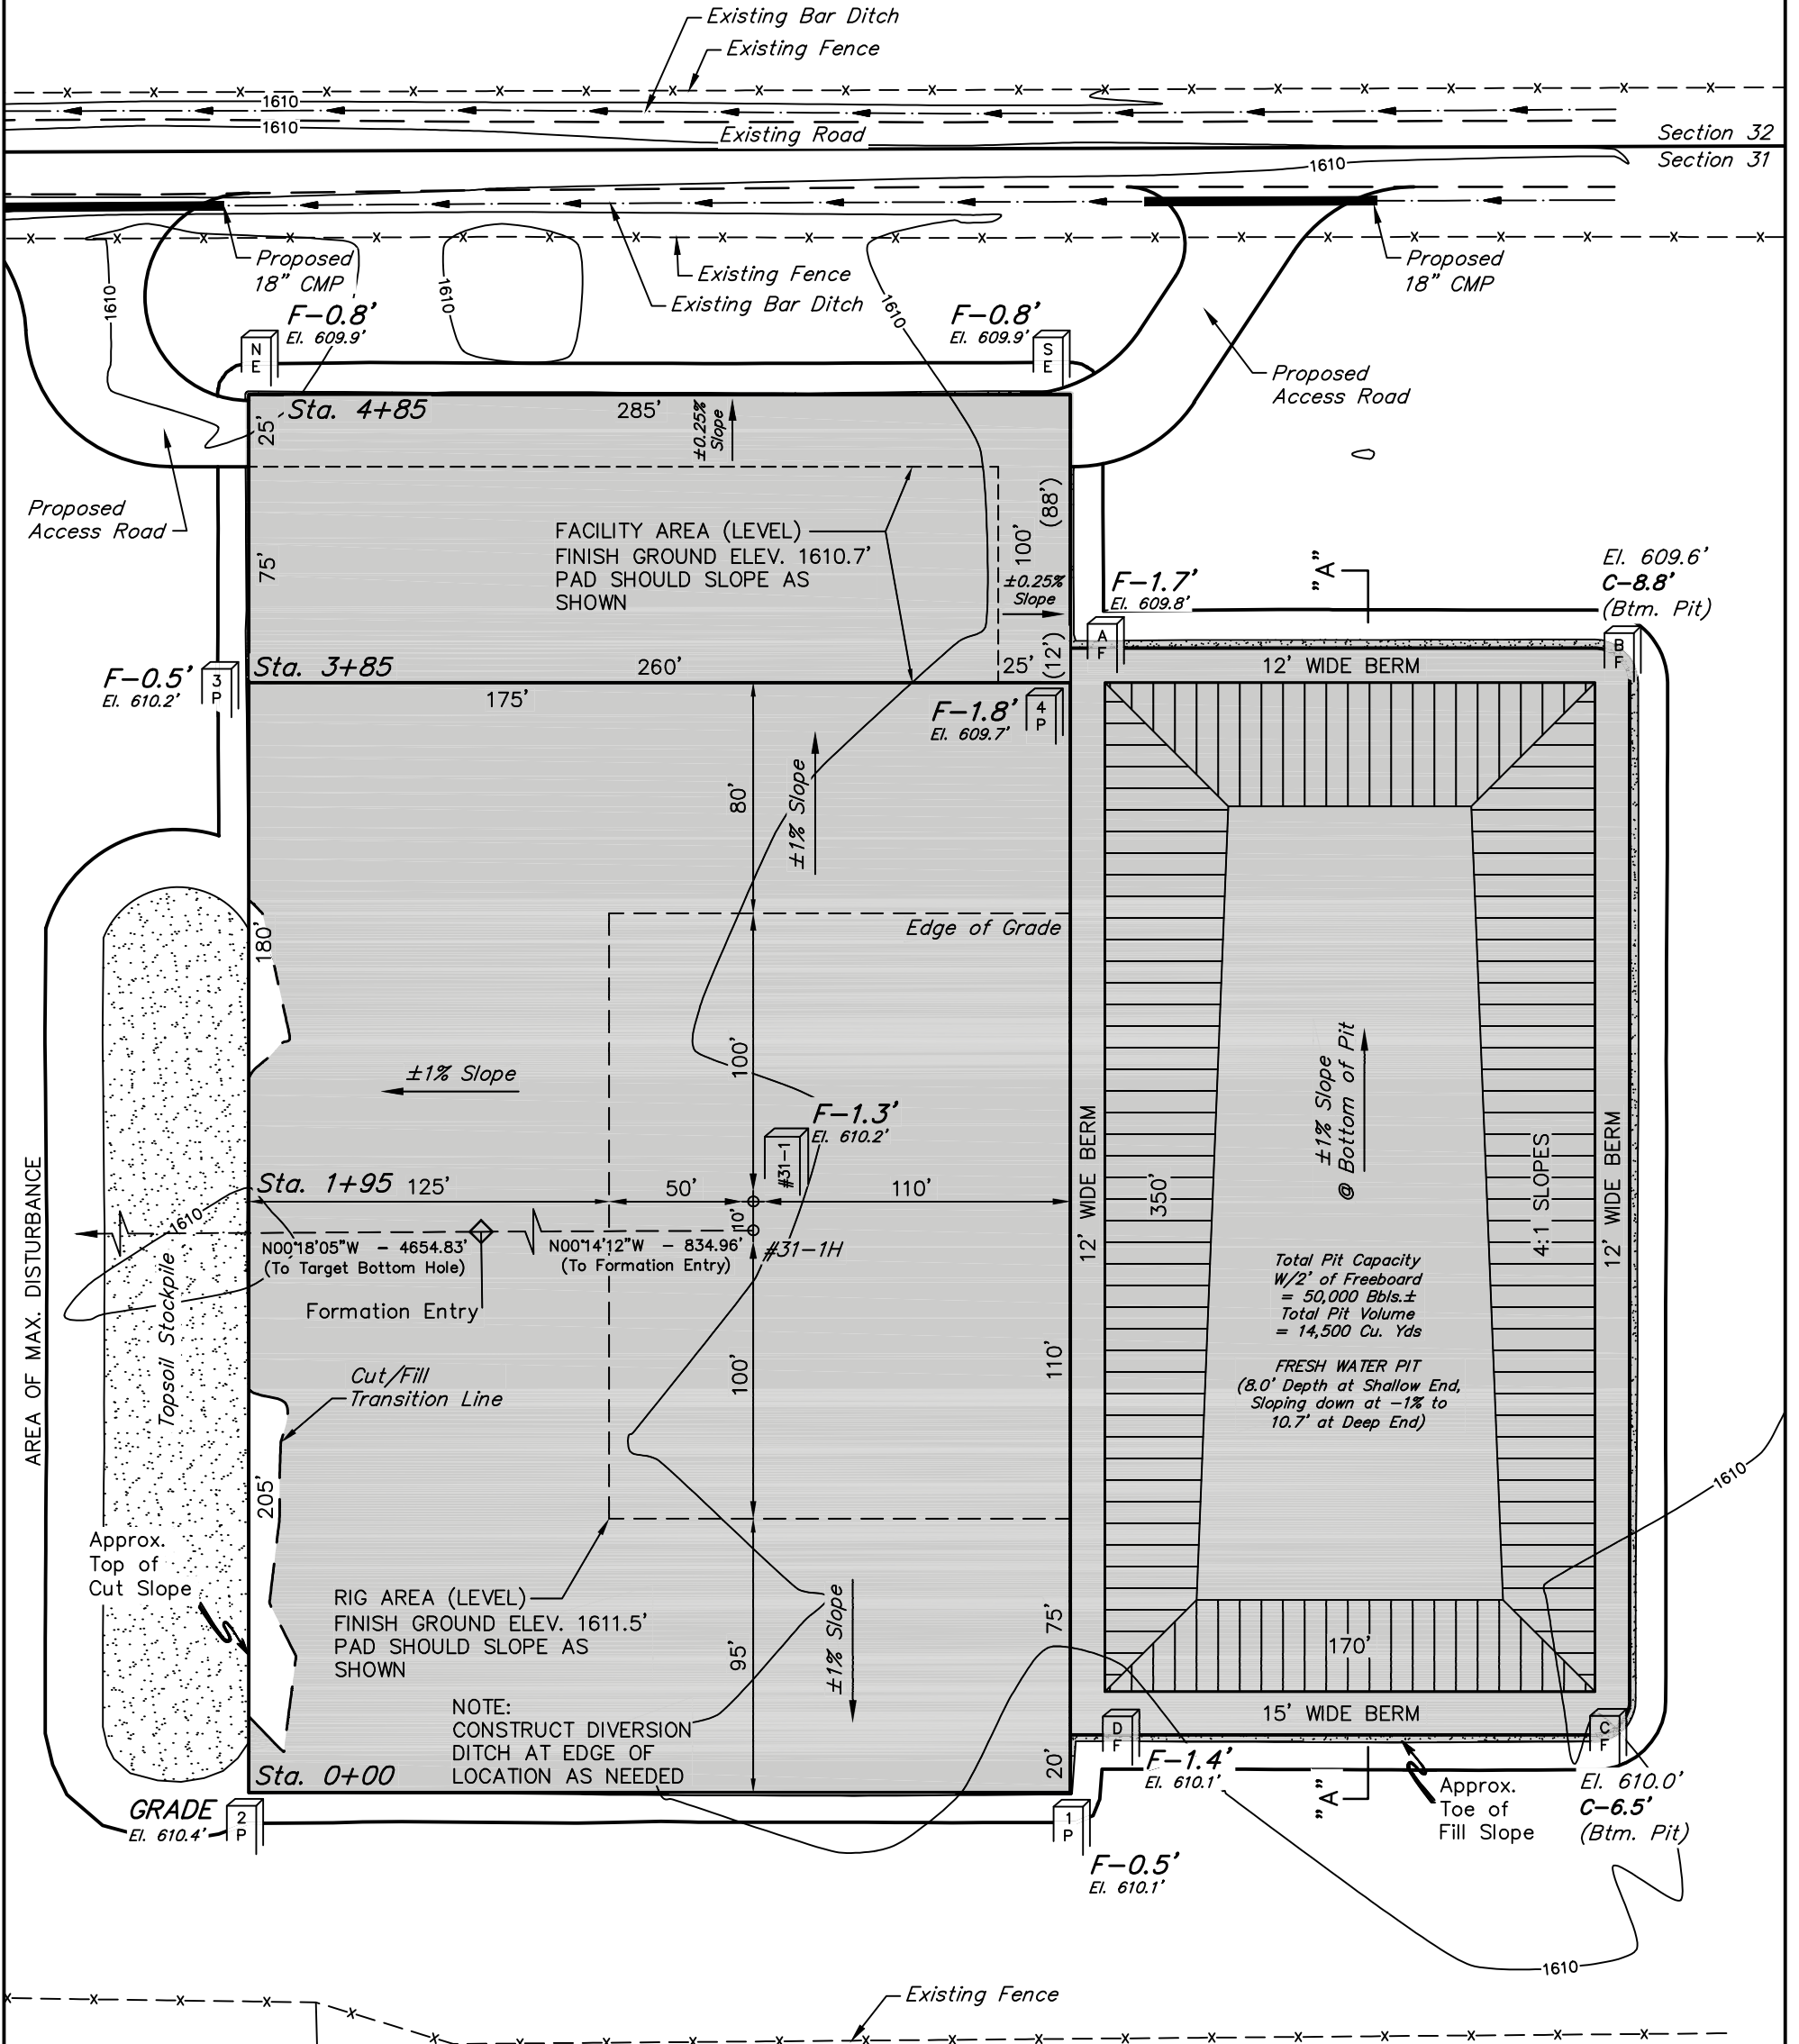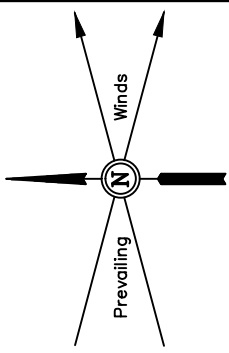

NOTE:
Earthwork Calculations Require a Fill @ the Location Stakes For Balance. All Fill is to be Compacted to a Minimum of 95% of the Maximum Dry Density Obtained by AASHTO Method t-99.

BEARINGS AND DISTANCES FROM BENCHMARK TO STAKED POSITIONS					
STAKED POSITION	BEARING	DISTANCE	STAKED POSITION	BEARING	DISTANCE
#31-1 LOCATION STAKE	S33°16'27"W	328.08'	PIT CORNER A	S00°00'00"E	396.33'
#31-1H LOCATION STAKE	S34°42'35"W	333.70'	PAD CORNER B	S00°00'05"W	566.29'
PAD CORNER 1	S45°03'11"W	543.98'	PAD CORNER C	S31°43'20"W	665.74'
PAD CORNER 2	S75°32'10"W	397.60'	PAD CORNER D	S41°27'14"W	528.74'
PAD CORNER 3	S00°00'31"E	99.29'	NE FACILITIES CORNER	S45°13'04"E	140.93'
PAD CORNER 4	S00°00'20"W	384.31'	SE FACILITIES CORNER	S14°35'14"E	397.05'

Elev. Ungraded Ground At #31-1 Loc. Stake = 1610.2'
FINISHED GRADE ELEV. AT #31-1 LOC. STAKE = 1611.5'