


SGOMI
 LOCATION LAYOUT FOR
 SIEGREST 2207 #7-2
 SECTION 7, T22S, R7W, 6th P.M.
 2355' FSL 1100' FEL

FIGURE #1

SCALE: 1" = 50'
DATE: 10-08-12
DRAWN BY: C.A.G.
VERSION: 1.0
REVISED:
REVISED BY:

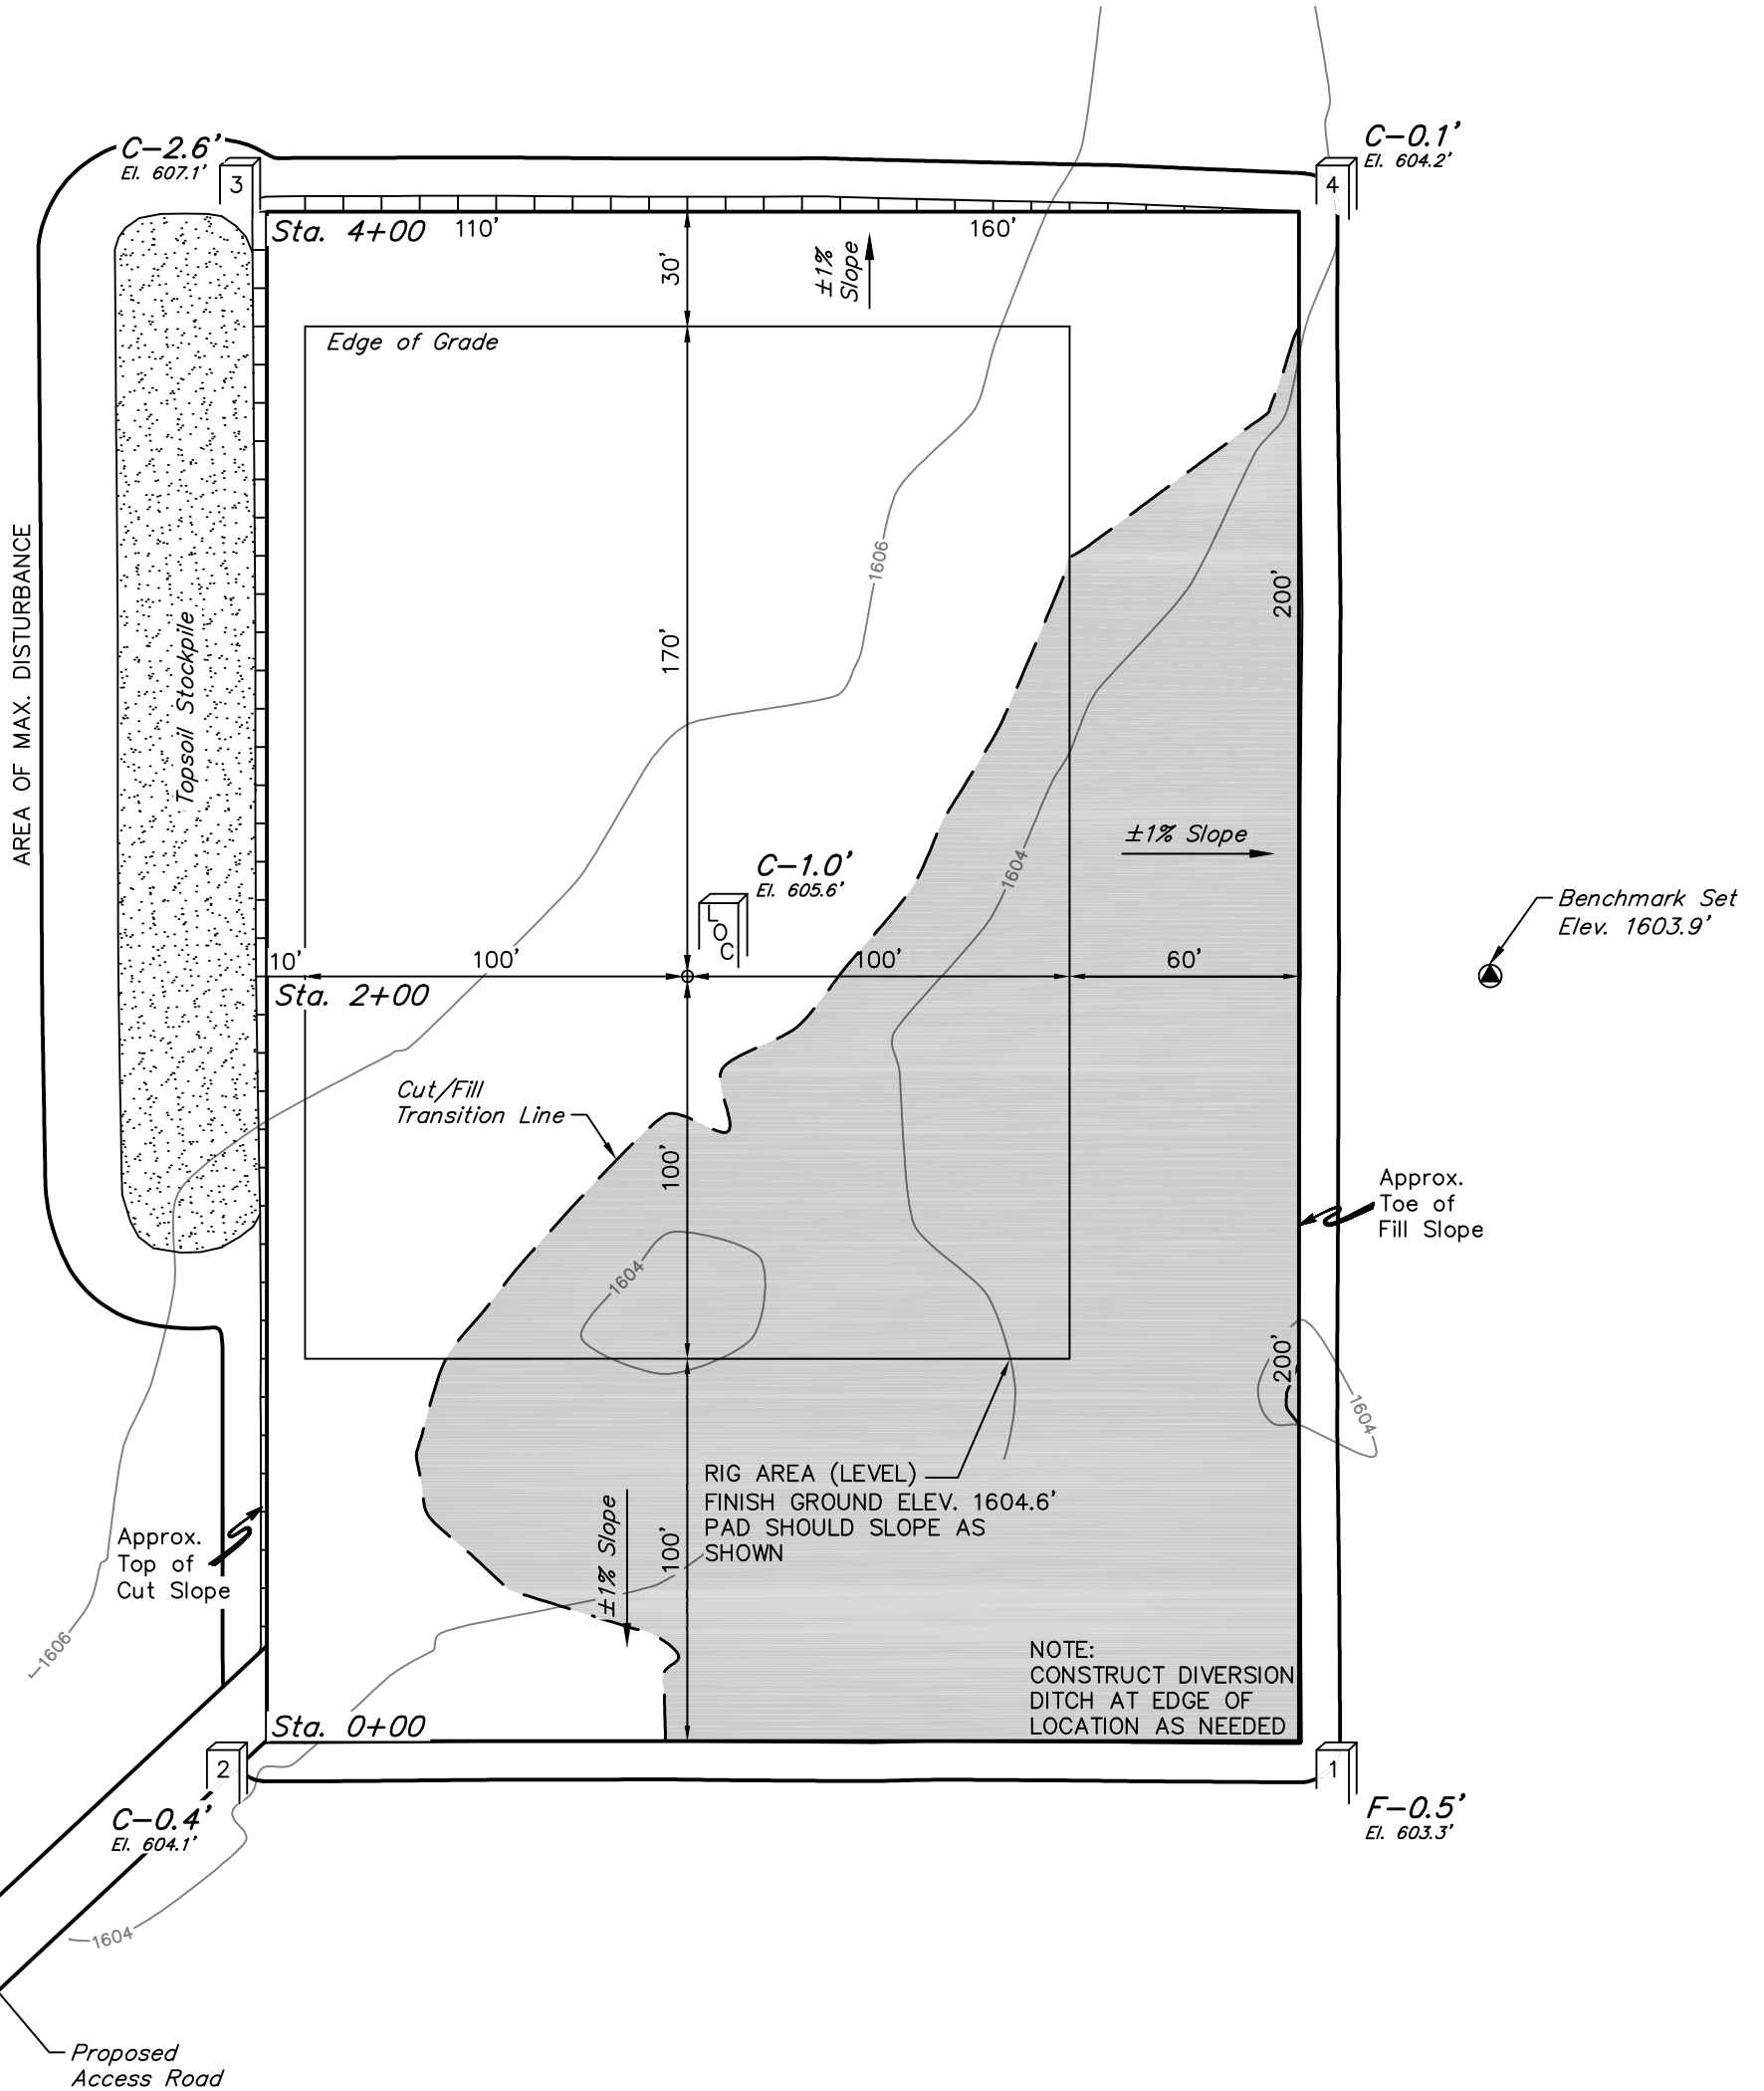

NOTE:
 CONSTRUCT DIVERSION
 DITCH AT EDGE OF
 LOCATION AS NEEDED

BEARINGS AND DISTANCES FROM BENCHMARK TO STAKED POSITIONS		
STAKED POSITION	BEARING	DISTANCE
LOCATION STAKE	S00°01'30"E	210.06'
PAD CORNER 1	S75°57'58"E	206.24'
PAD CORNER 2	S32°00'28"E	377.48'
PAD CORNER 3	S31°59'06"W	377.35'
PAD CORNER 4	S75°56'45"W	206.07'

Elev. Ungraded Ground At Loc. Stake = 1605.6'
 FINISHED GRADE ELEV. AT LOC. STAKE = 1604.6'