


SGOMI

LOCATION LAYOUT FOR

SHULTZ TRUST 2508 #19-1, #19-1H & #19-2H
SECTION 19, T25S, R8W, 6th P.M.
NW 1/4 NW 1/4

FIGURE #1

SCALE: 1" = 60'
DATE: 01-23-13
DRAWN BY: C.A.G.
VERSION: 1.1
REVISED: 01-29-13
REVISED BY: C.A.G.

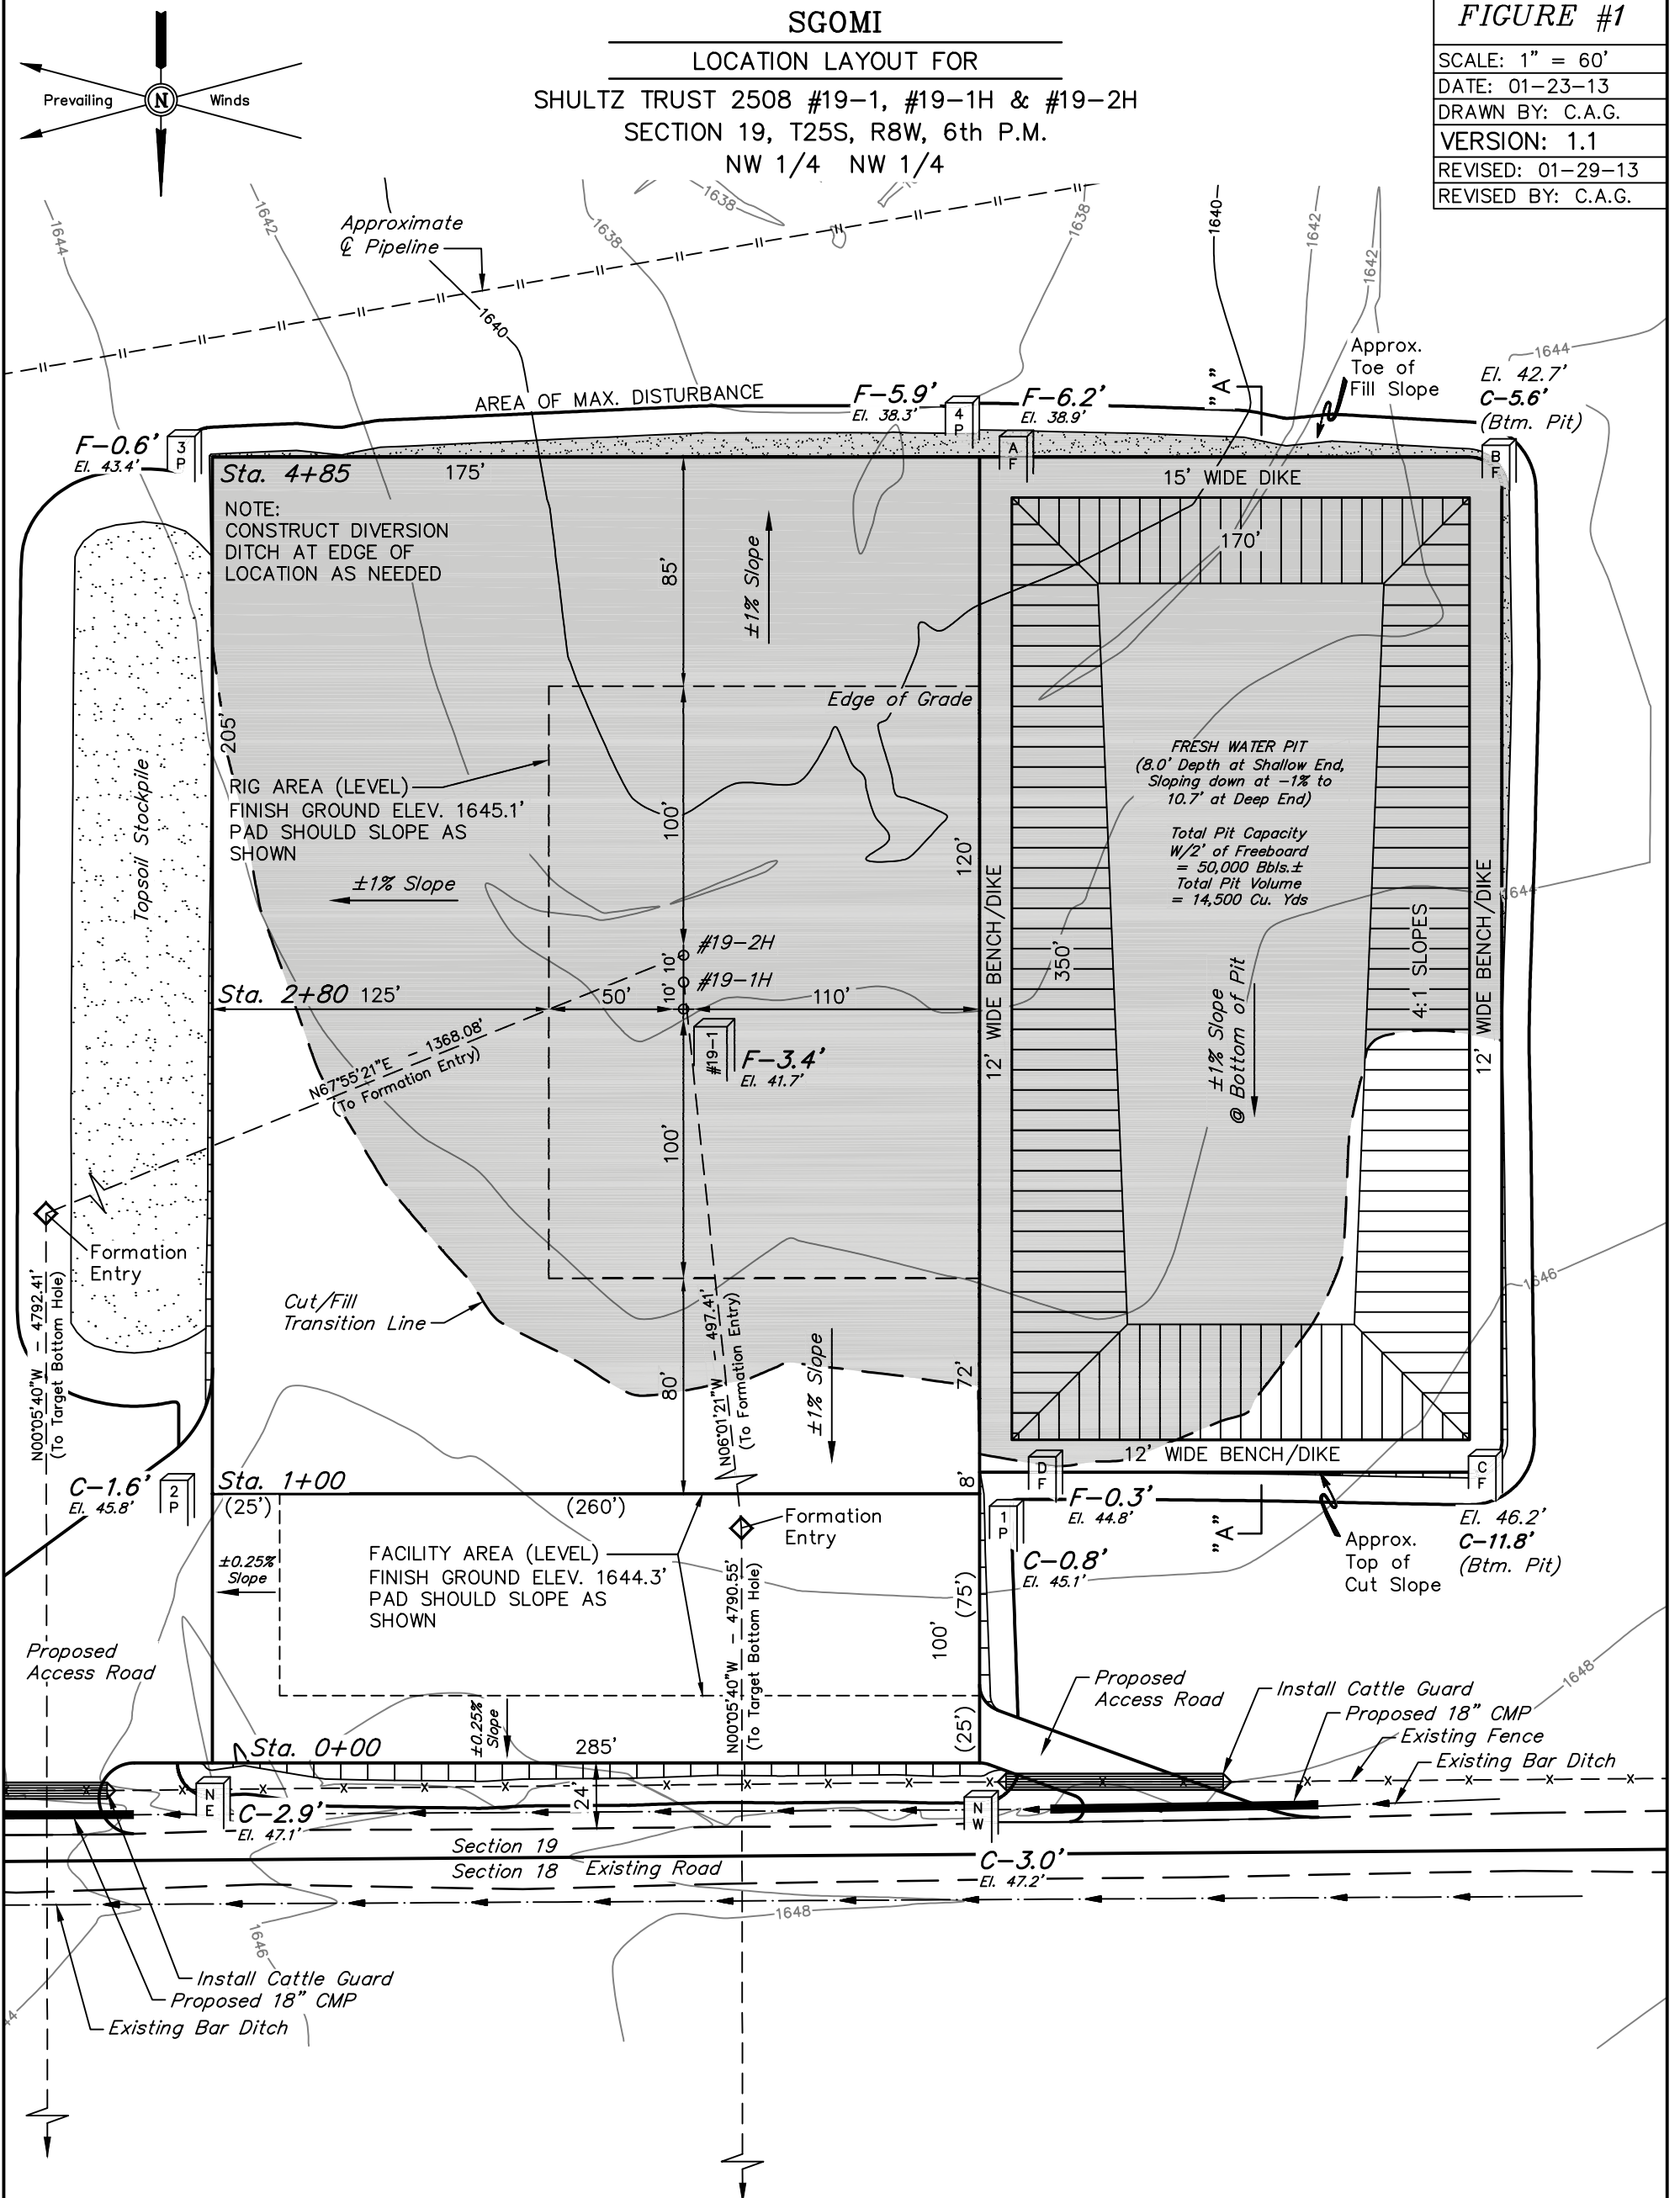

NOTE:
Earthwork Calculations Require a Fill @ the Location Stakes For Balance. All Fill is to be Compacted to a Minimum of 95% of the Maximum Dry Density Obtained by AASHTO Method t-99.

NOTE:
CAUTION! Evidence of a High Pressure Gas Pipeline in the Field. No Utilities Where Flagged in the Field at the Time of Survey.

Elev. Ungraded Ground At #19-1 Loc. Stake = 1641.7'
FINISHED GRADE ELEV. AT #19-1 LOC. STAKE = 1645.1'

BEARINGS AND DISTANCES FROM BENCHMARK TO STAKED POSITIONS

STAKED POSITION	BEARING	DISTANCE	STAKED POSITION	BEARING	DISTANCE
#19-1 LOCATION STAKE	S61°29'08"W	346.48'	PIT CORNER A	S50°11'30"W	555.14'
#19-1H LOCATION STAKE	S60°02'56"W	351.38'	PAD CORNER B	S59°12'32"W	694.33'
#19-2H LOCATION STAKE	S58°39'29"W	356.44'	PAD CORNER C	S89°28'53"W	596.47'
PAD CORNER 1	N87°58'58"W	414.69'	PAD CORNER D	S89°16'29"W	426.51'
PAD CORNER 2	N83°34'22"W	130.28'	NW FACILITIES CORNER	N74°32'37"W	429.98'
PAD CORNER 3	S19°15'51"W	392.38'	NE FACILITIES CORNER	N48°28'47"W	172.89'
PAD CORNER 4	S48°12'46"W	555.84'			