


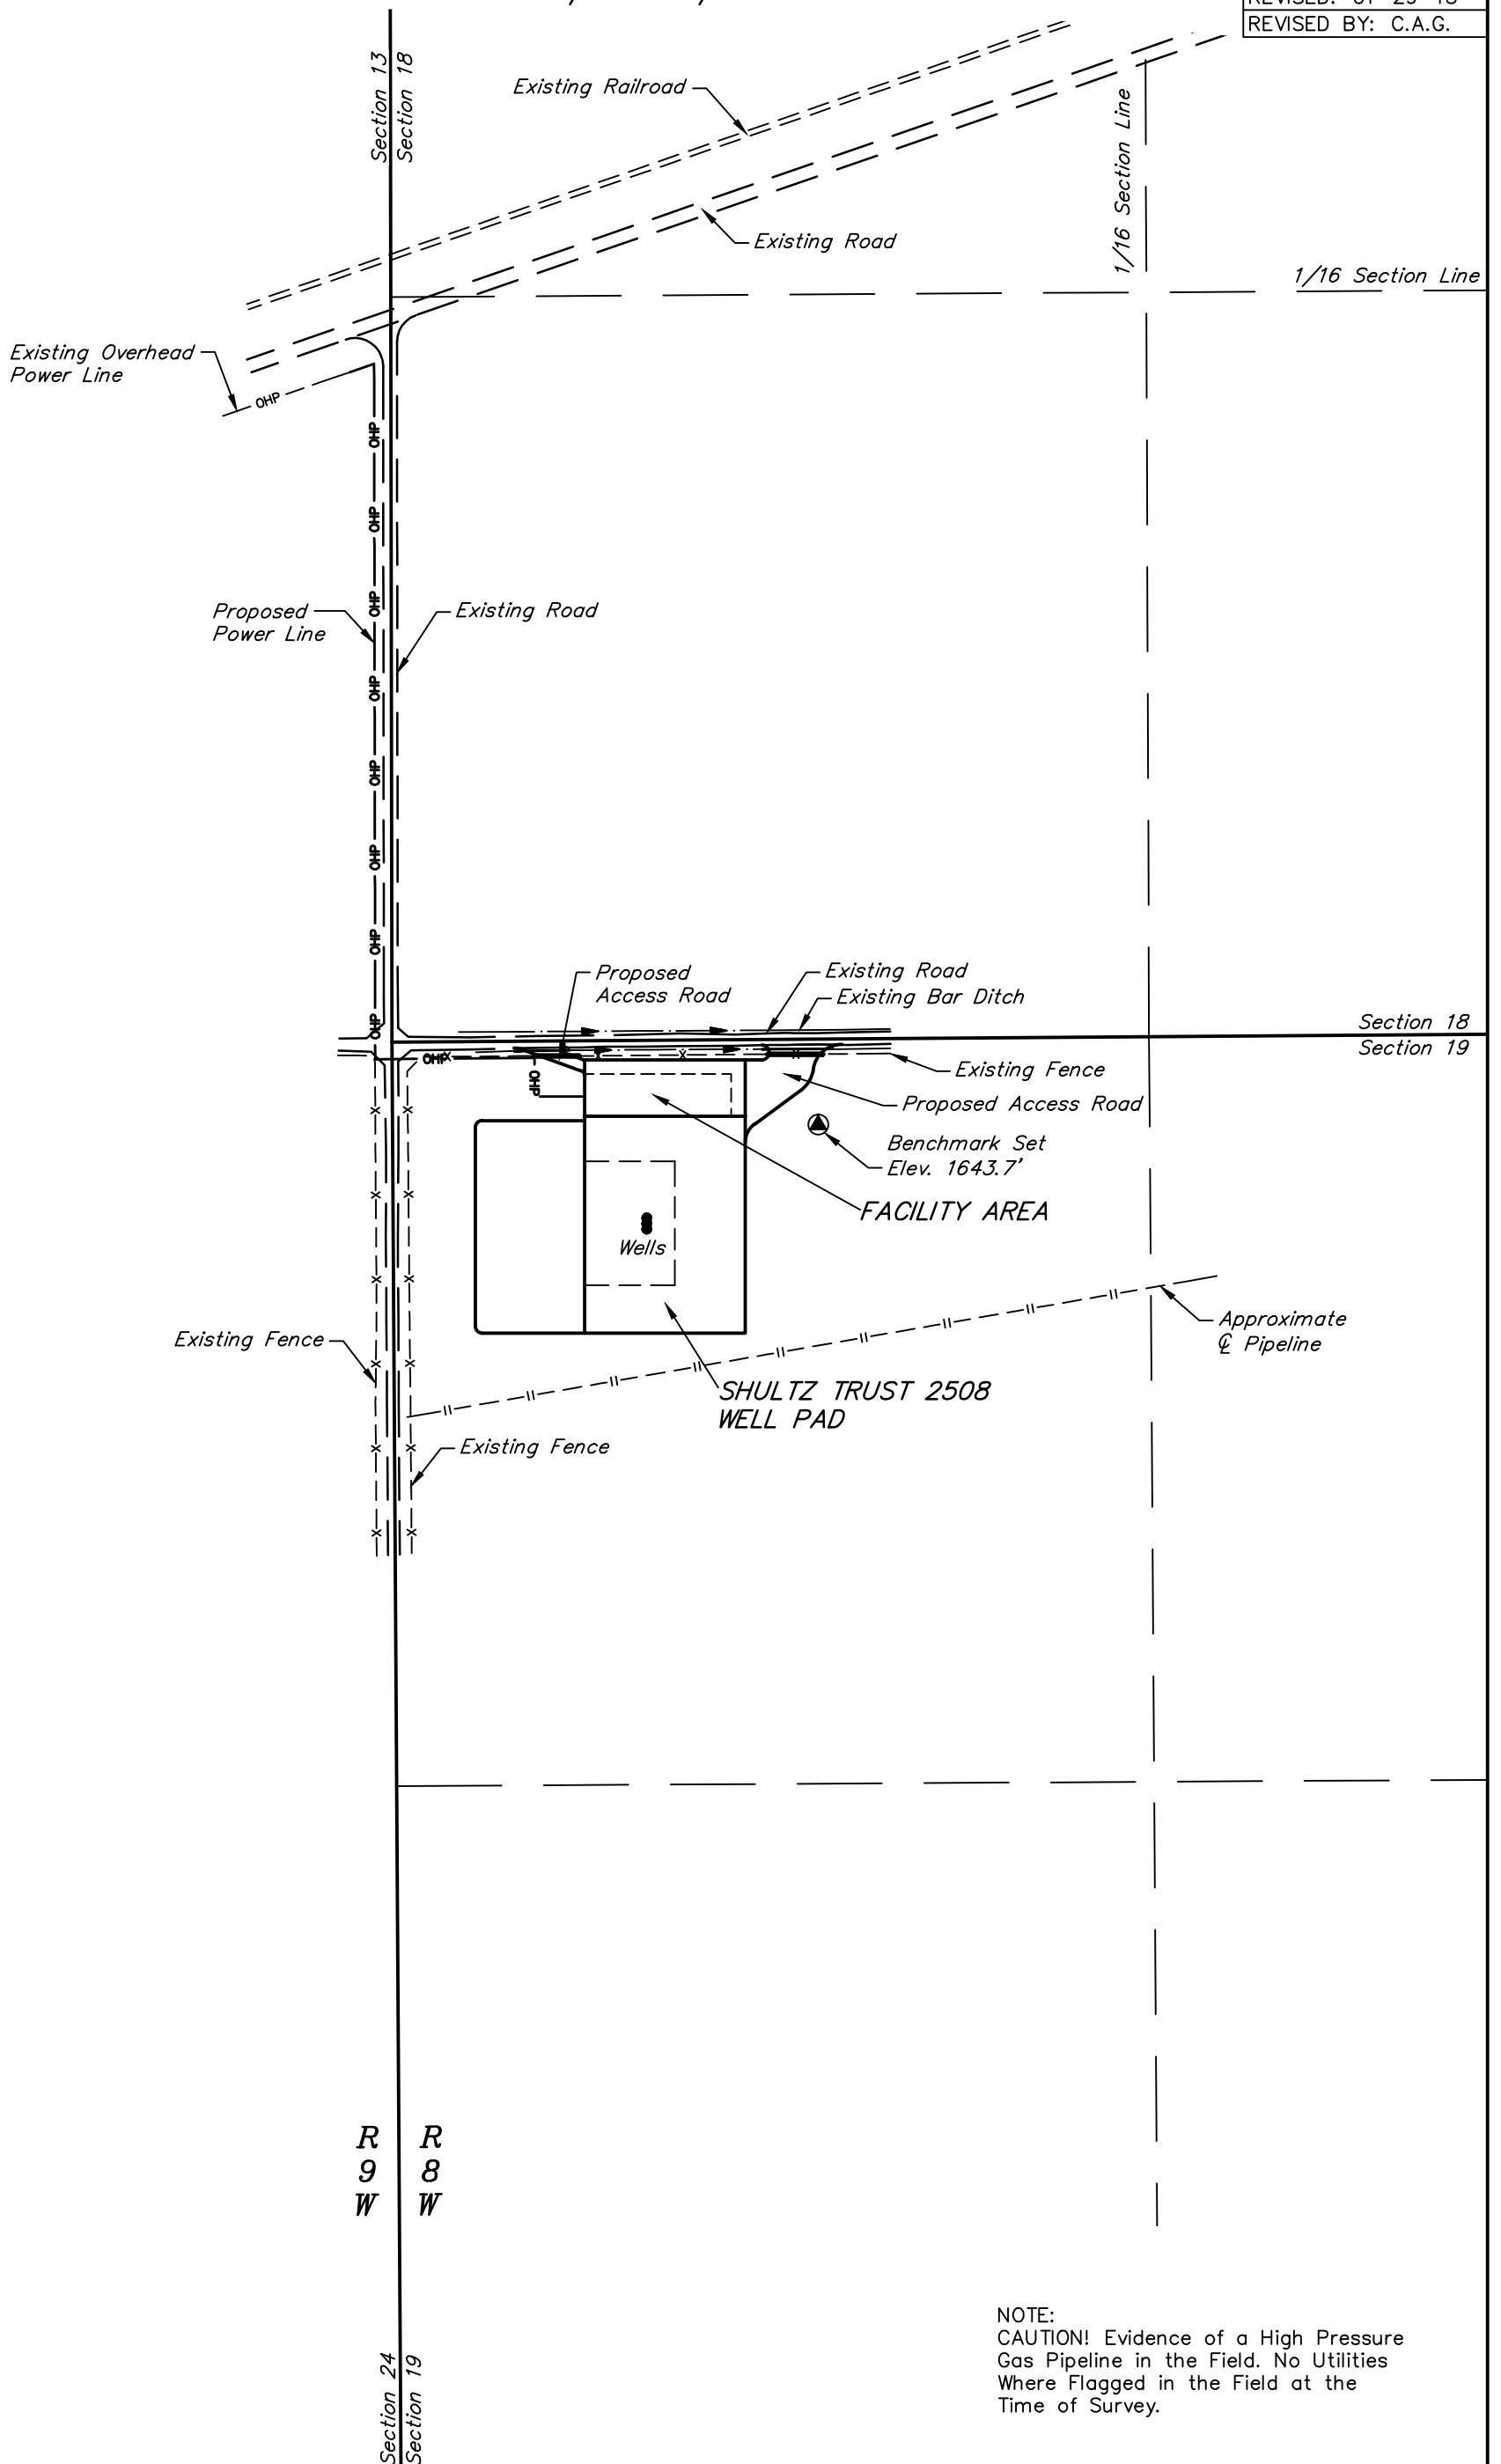

SGOMI
POWER LINE LAYOUT FOR
SHULTZ TRUST 2508 #19-1, #19-1H & #19-2H
SECTION 19, T25S, R8W, 6th P.M.
NW 1/4 NW 1/4

FIGURE #4

SCALE: 1" = 300'
DATE: 01-23-13
DRAWN BY: C.A.G.
VERSION: 1.1
REVISED: 01-29-13
REVISED BY: C.A.G.



NOTE:
CAUTION! Evidence of a High Pressure Gas Pipeline in the Field. No Utilities Where Flagged in the Field at the Time of Survey.