



SGOMI

LOCATION LAYOUT FOR

POTTER & ISAACS 2509 #26-1, #26-1H & #26-2H
SECTION 26, T25S, R9W, 6th P.M.
NW 1/4 NW 1/4

FIGURE #1

SCALE: 1" = 60'
DATE: 01-17-13
DRAWN BY: C.A.G.
VERSION: 1.0
REVISED:
REVISED BY:

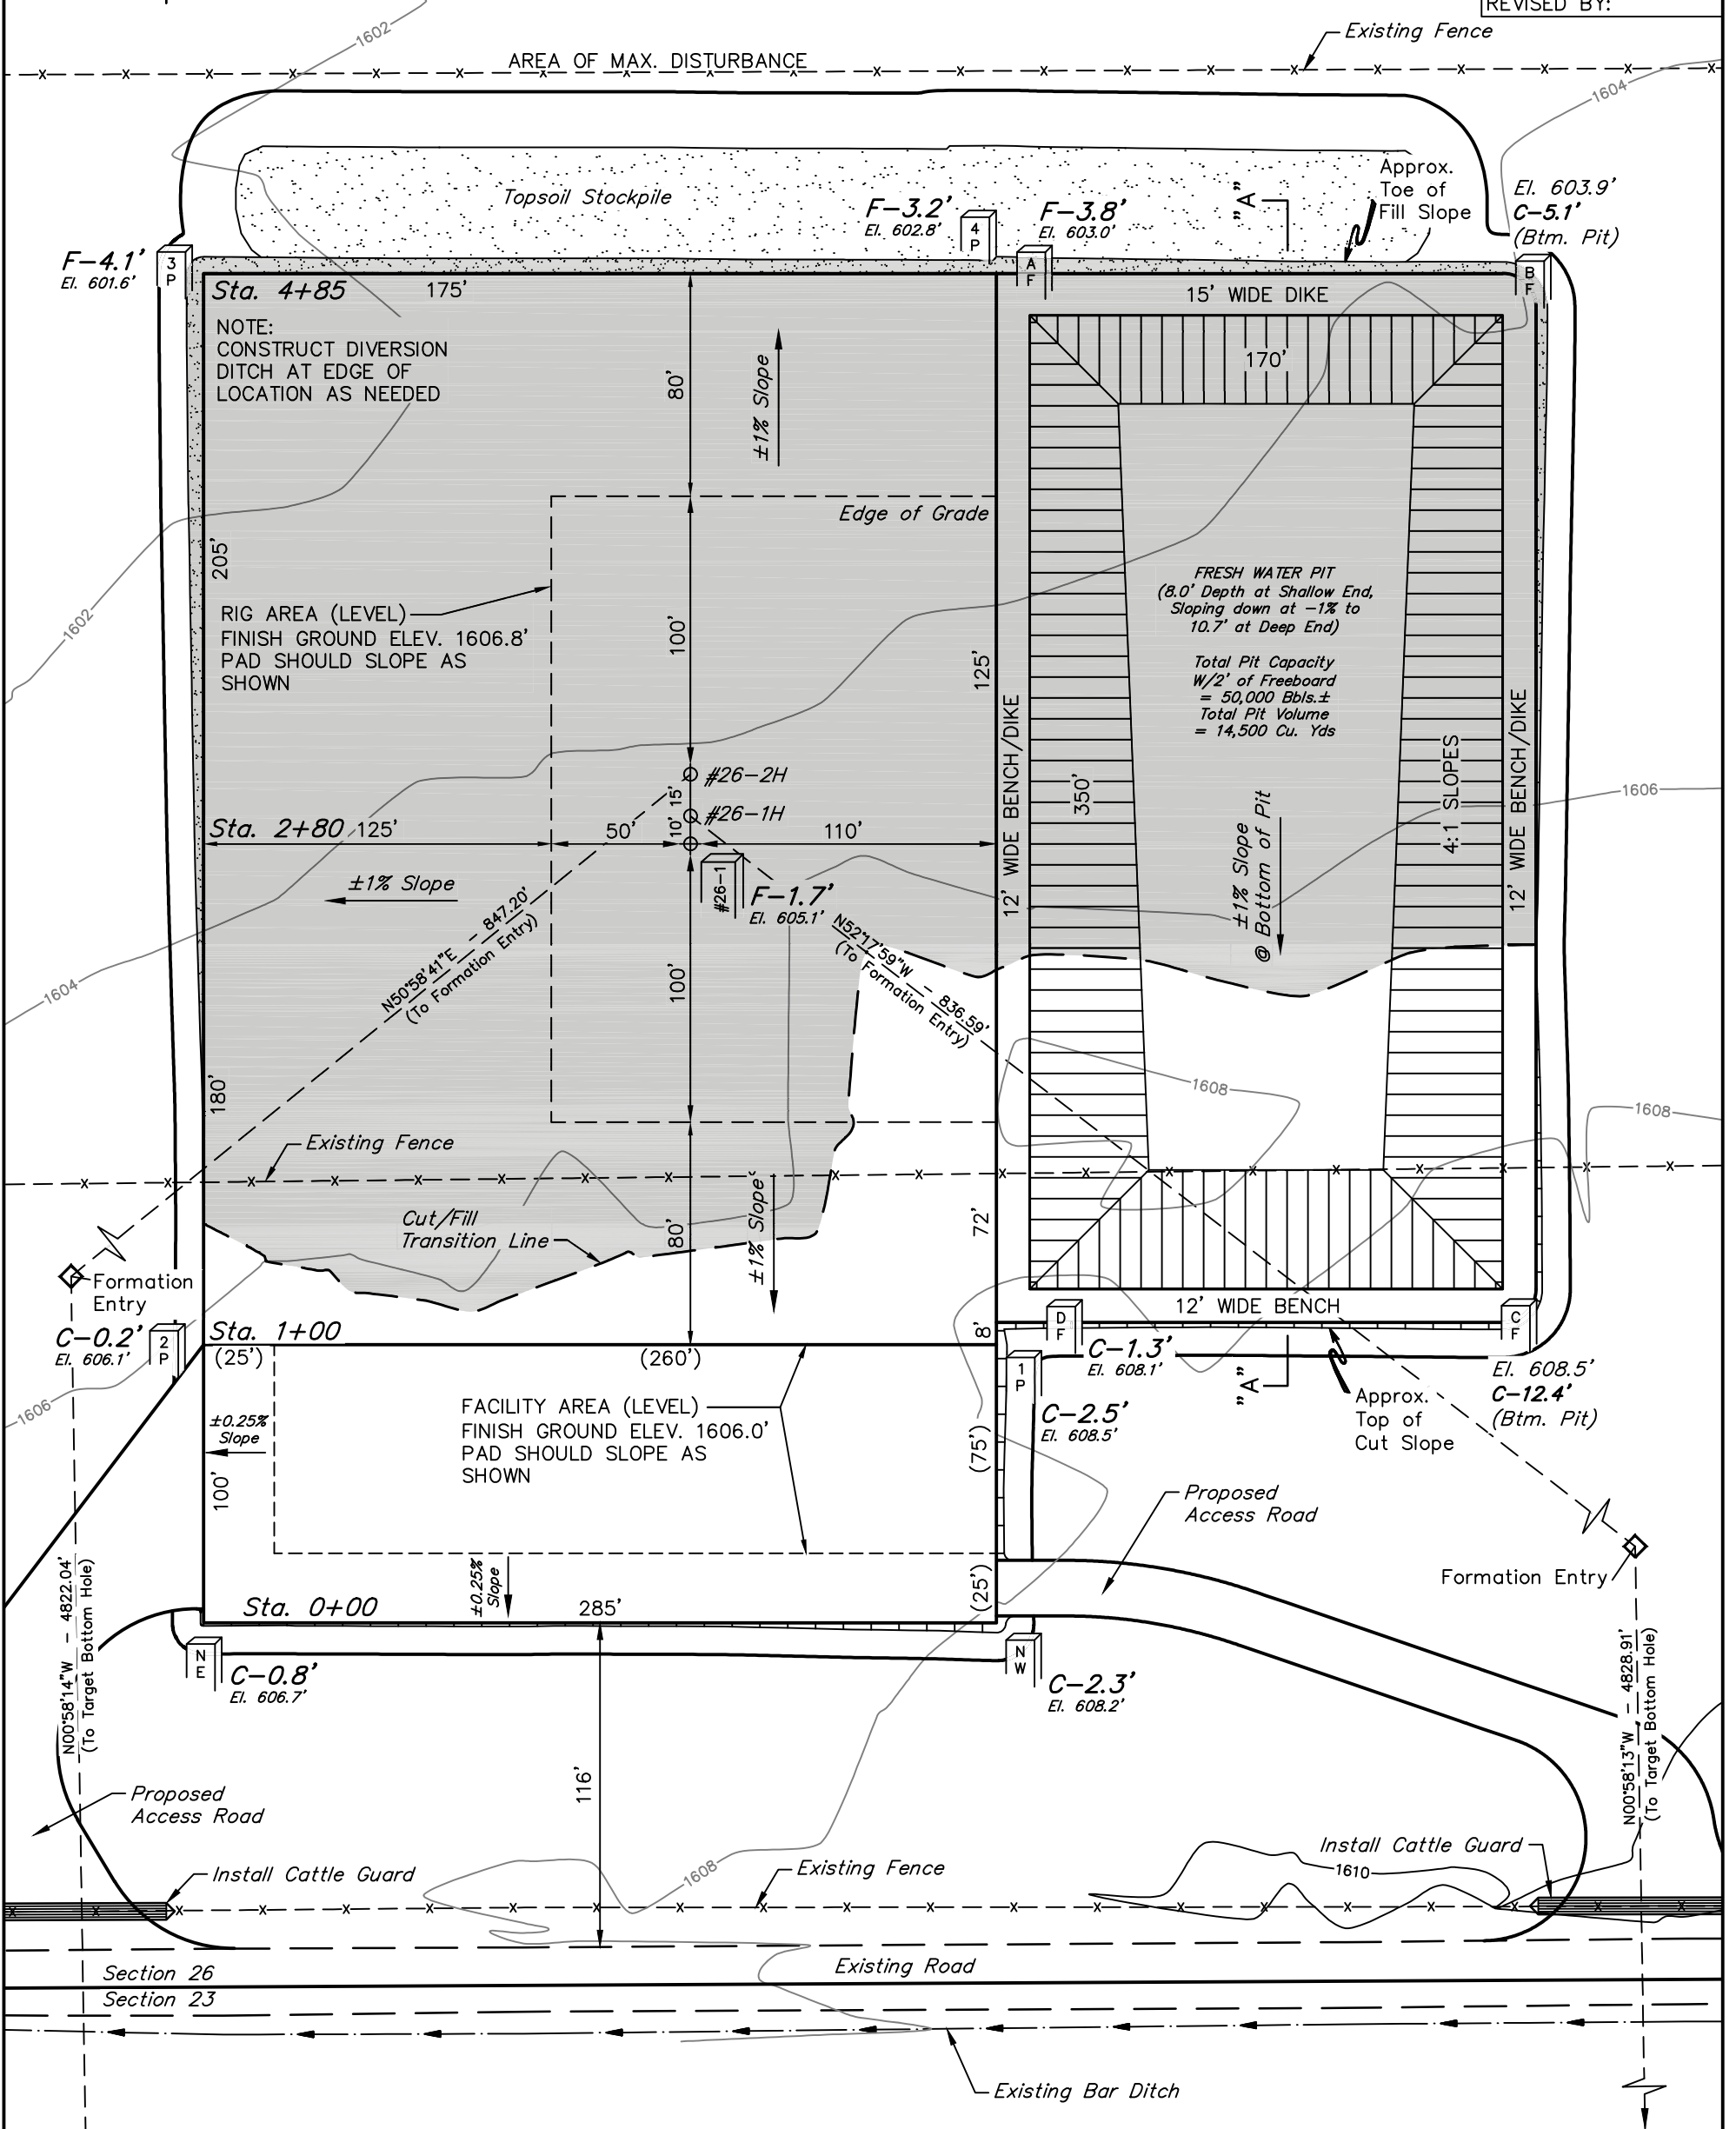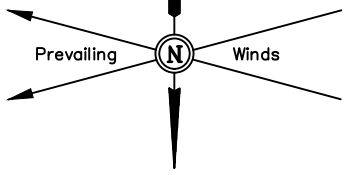

NOTE:
Earthwork Calculations Require a Fill @ the Location Stakes For Balance. All Fill is to be Compacted to a Minimum of 95% of the Maximum Dry Density Obtained by AASHTO Method t-99.

BEARINGS AND DISTANCES FROM BENCHMARK TO STAKED POSITIONS					
STAKED POSITION	BEARING	DISTANCE	STAKED POSITION	BEARING	DISTANCE
#26-1 LOCATION STAKE	S56°46'01"W	328.22'	PIT CORNER A	S46°59'38"W	542.29'
#26-1H LOCATION STAKE	S55°19'49"W	333.81'	PAD CORNER B	S56°51'45"W	676.61'
#26-2H LOCATION STAKE	S53°16'11"W	342.60'	PAD CORNER C	S87°59'51"W	566.93'
PAD CORNER 1	N89°59'07"W	384.59'	PAD CORNER D	S87°08'06"W	397.08'
PAD CORNER 2	N89°55'22"W	99.48'	NW FACILITIES CORNER	N75°24'22"W	397.33'
PAD CORNER 3	S14°29'53"W	397.58'	NE FACILITIES CORNER	N44°49'23"W	141.16'
PAD CORNER 4	S44°58'31"W	544.07'			

Elev. Ungraded Ground At #26-1 Loc. Stake = 1605.1'
FINISHED GRADE ELEV. AT #26-1 LOC. STAKE = 1606.8'