



SGOMI
POWER LINE LAYOUT FOR
FOSTER TRUST 2308 #22-1, #22-1HN & #22-2HN
SECTION 22, T23S, R8W, 6th P.M.
SW 1/4 SW 1/4

FIGURE #4

SCALE: 1" = 100'


DATE: 02-20-13

DRAWN BY: J.J.

VERSION: 1.0

REVISED:

REVISED BY:

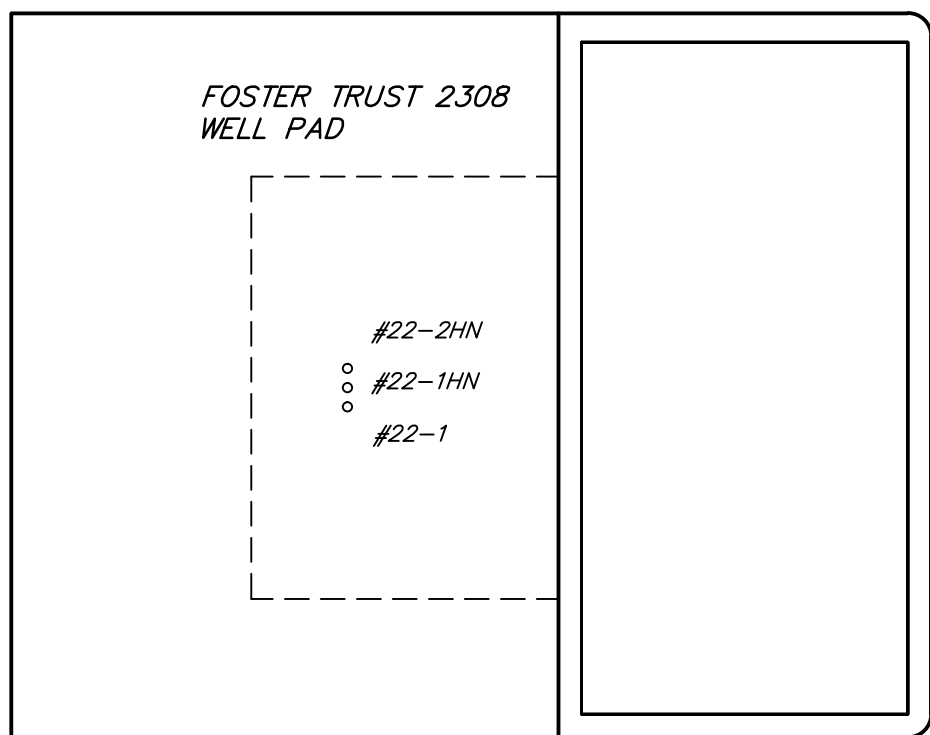

Benchmark Set
Elev. 1649.6'

Proposed
Access Road

FACILITY AREA

OHP — OHP — OHP — OHP — OHP — Proposed Power Line

Proposed
Access Road

Section 22
Section 27

OHP — OHP — OHP — OHP — OHP — OHP — OHP — OHP — OHP — OHP — OHP — OHP — OHP — OHP — OHP — OHP — Existing Power Line