



Fall & Associates
Stake and Elevation Service
719 W. 5th Street
P.O. Box 404
Concordia, KS. 66901
1-800-536-2821

Date 8-29-13

Invoice Number 0828131

CHOLLA PRODUCTION
Operator

3-12
Number

J Kyte OWWO
Farm Name

Decatur-KS
County-State

12 2s 30w
S T R


SW SW NW
Location


Elevation 2690 GL

Ordered By: Bill

Cholla Production, LLC
10390 Bradford RD.
Suite 201
Littleton, CO. 80127

Scale 1"=1600'

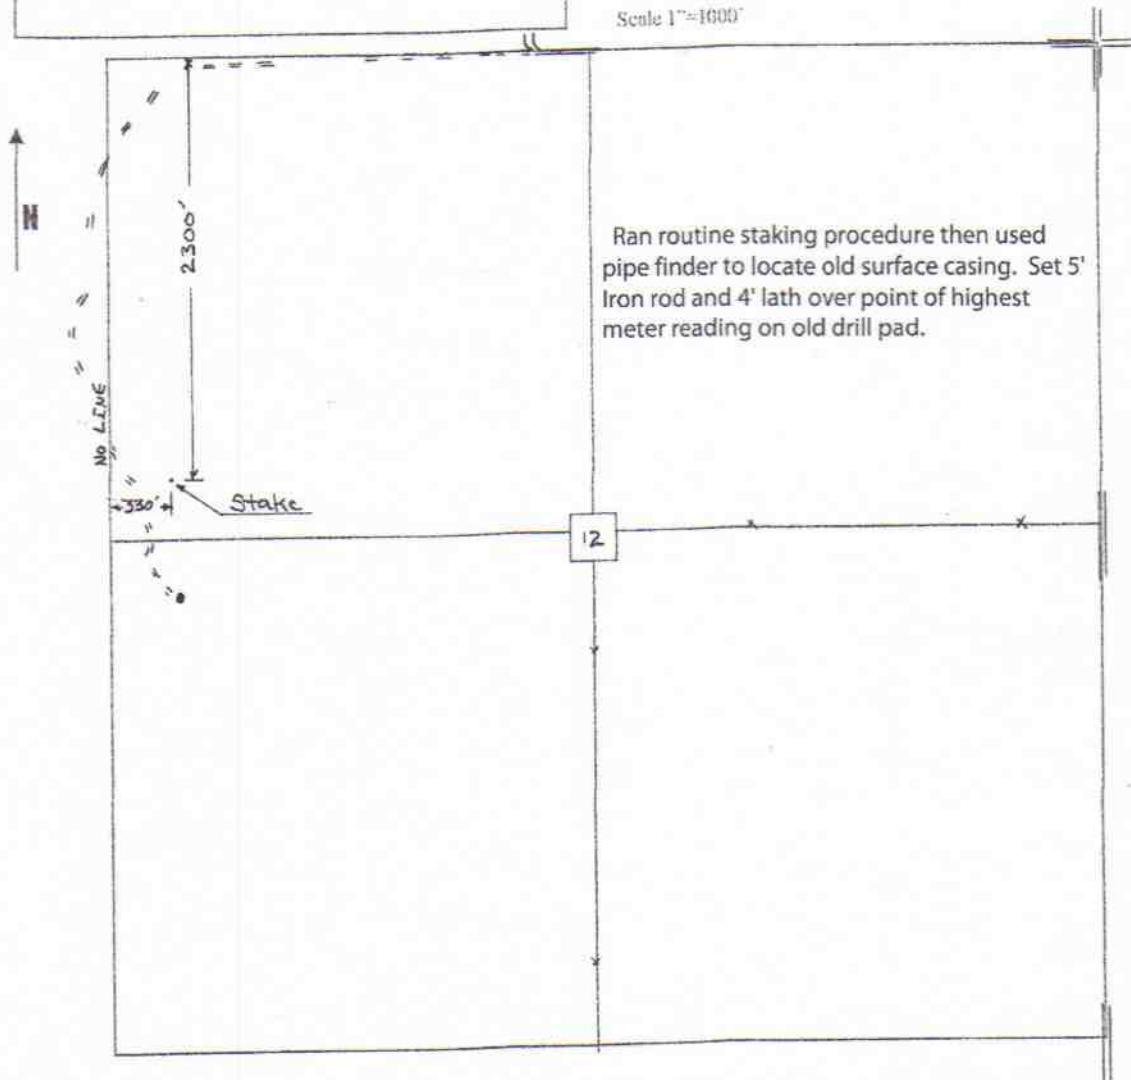

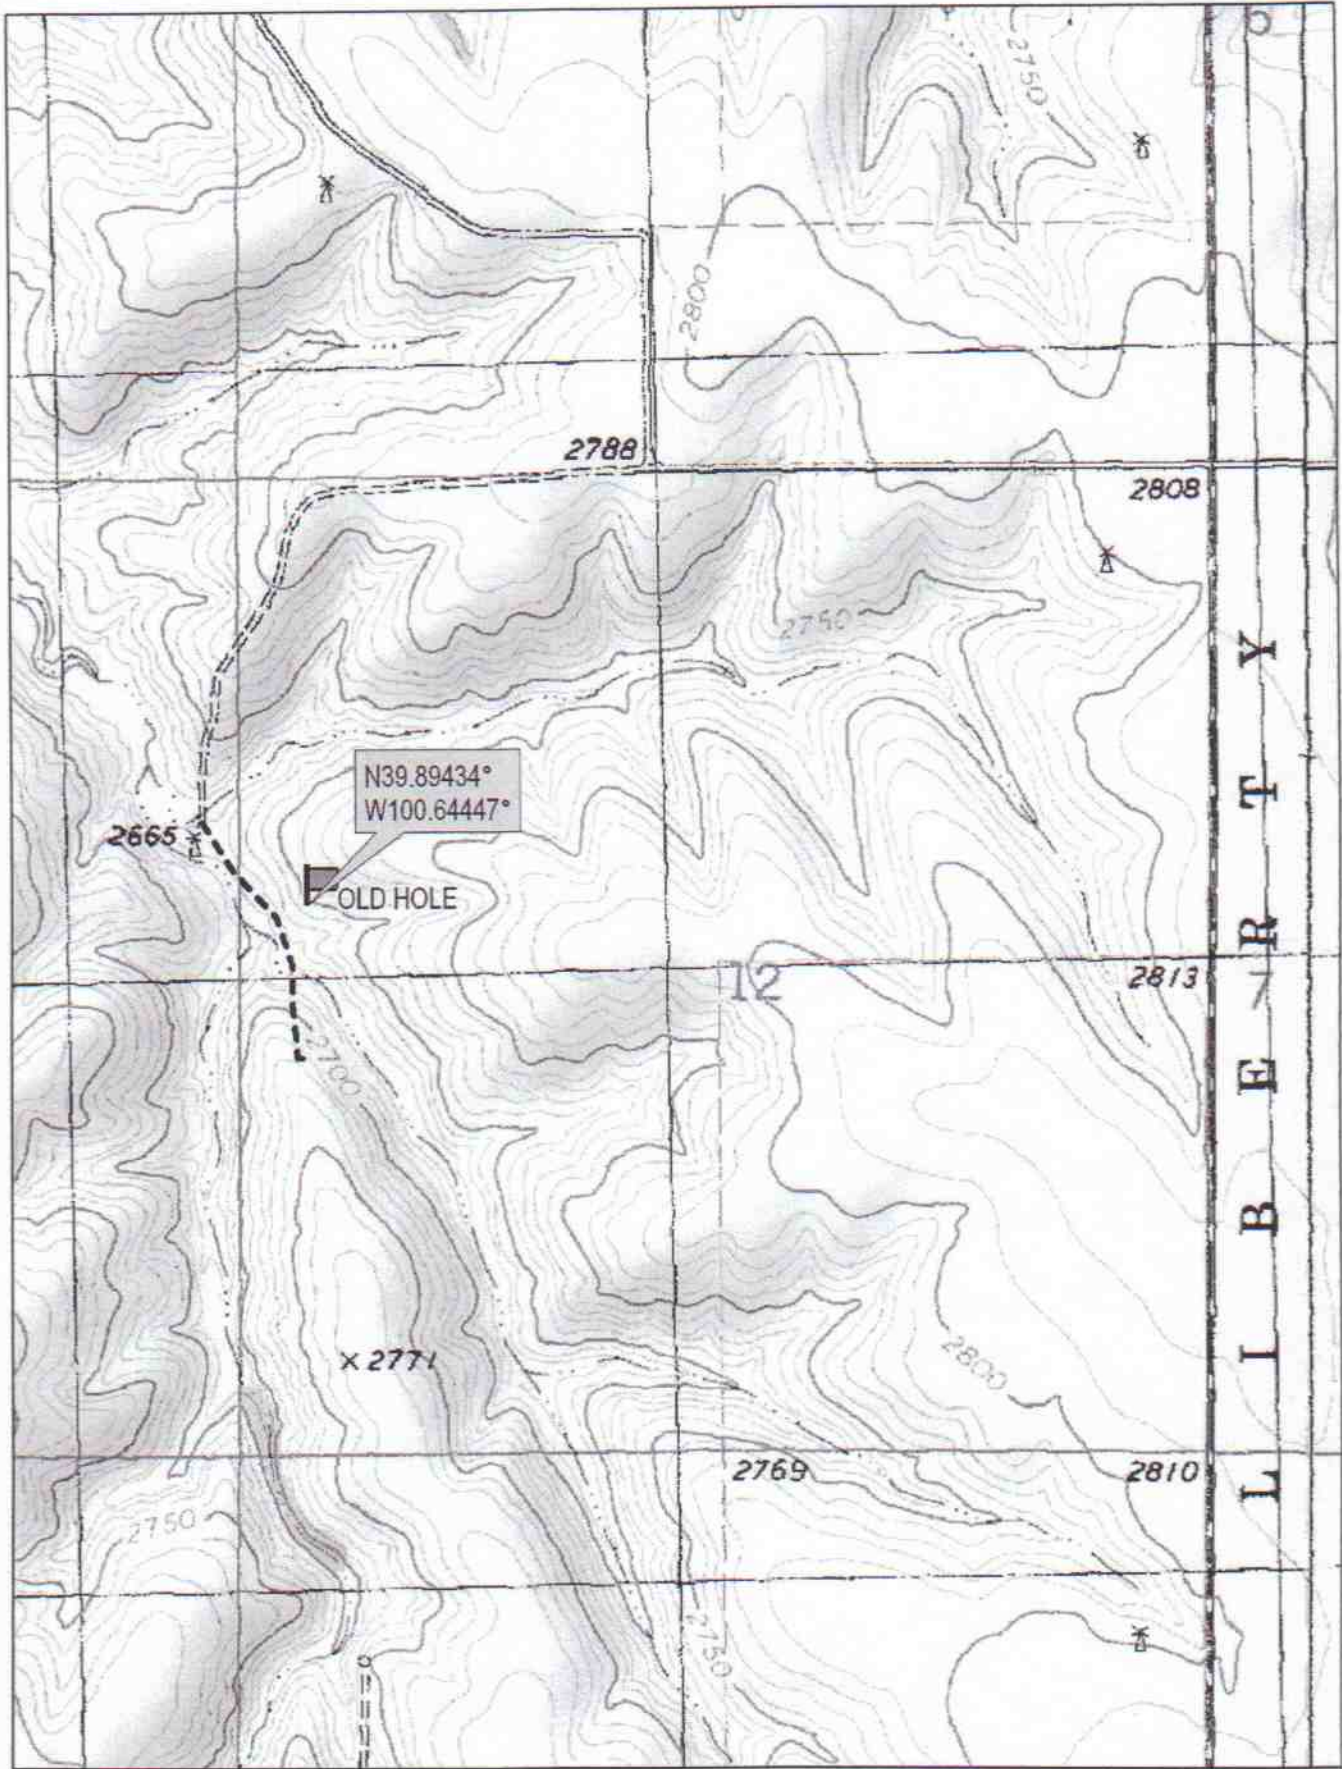

DELORME

© 2002 DeLorme. 3-D TopoQuads®. Data copyright of content owner.
www.delorme.com

Scale 1 : 12,000
1" = 1000 ft

