


Unit Petroleum Company – Proposed Black Farms SWD #1 Location & Facility Diagram
 NE NE/4 Sec 30-T24S-R10W Reno Co., KS

NOT TO SCALE

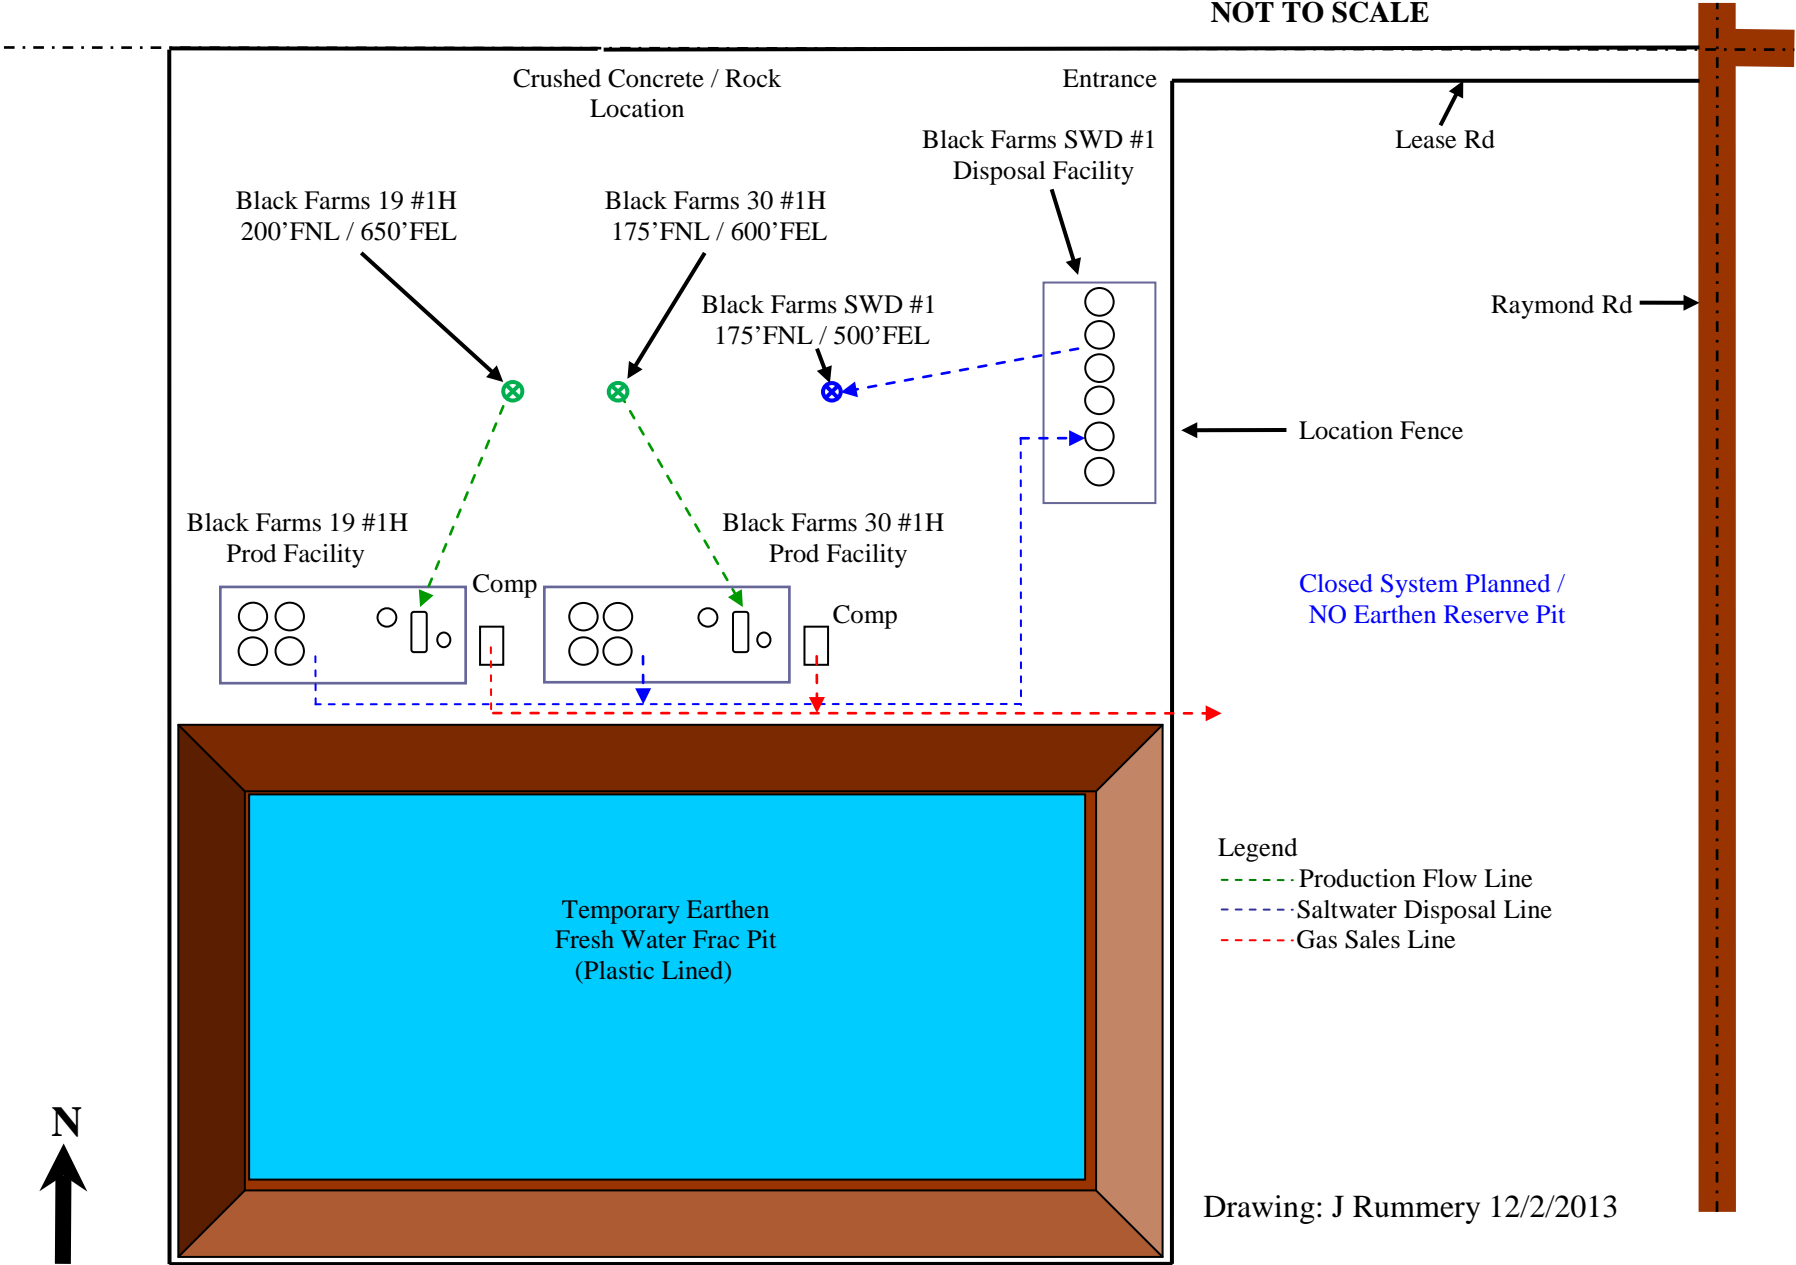

Drawing: J Rummery 12/2/2013