


[Empty rectangular box]

Township: _____ Range: _____ County: _____ State: _____

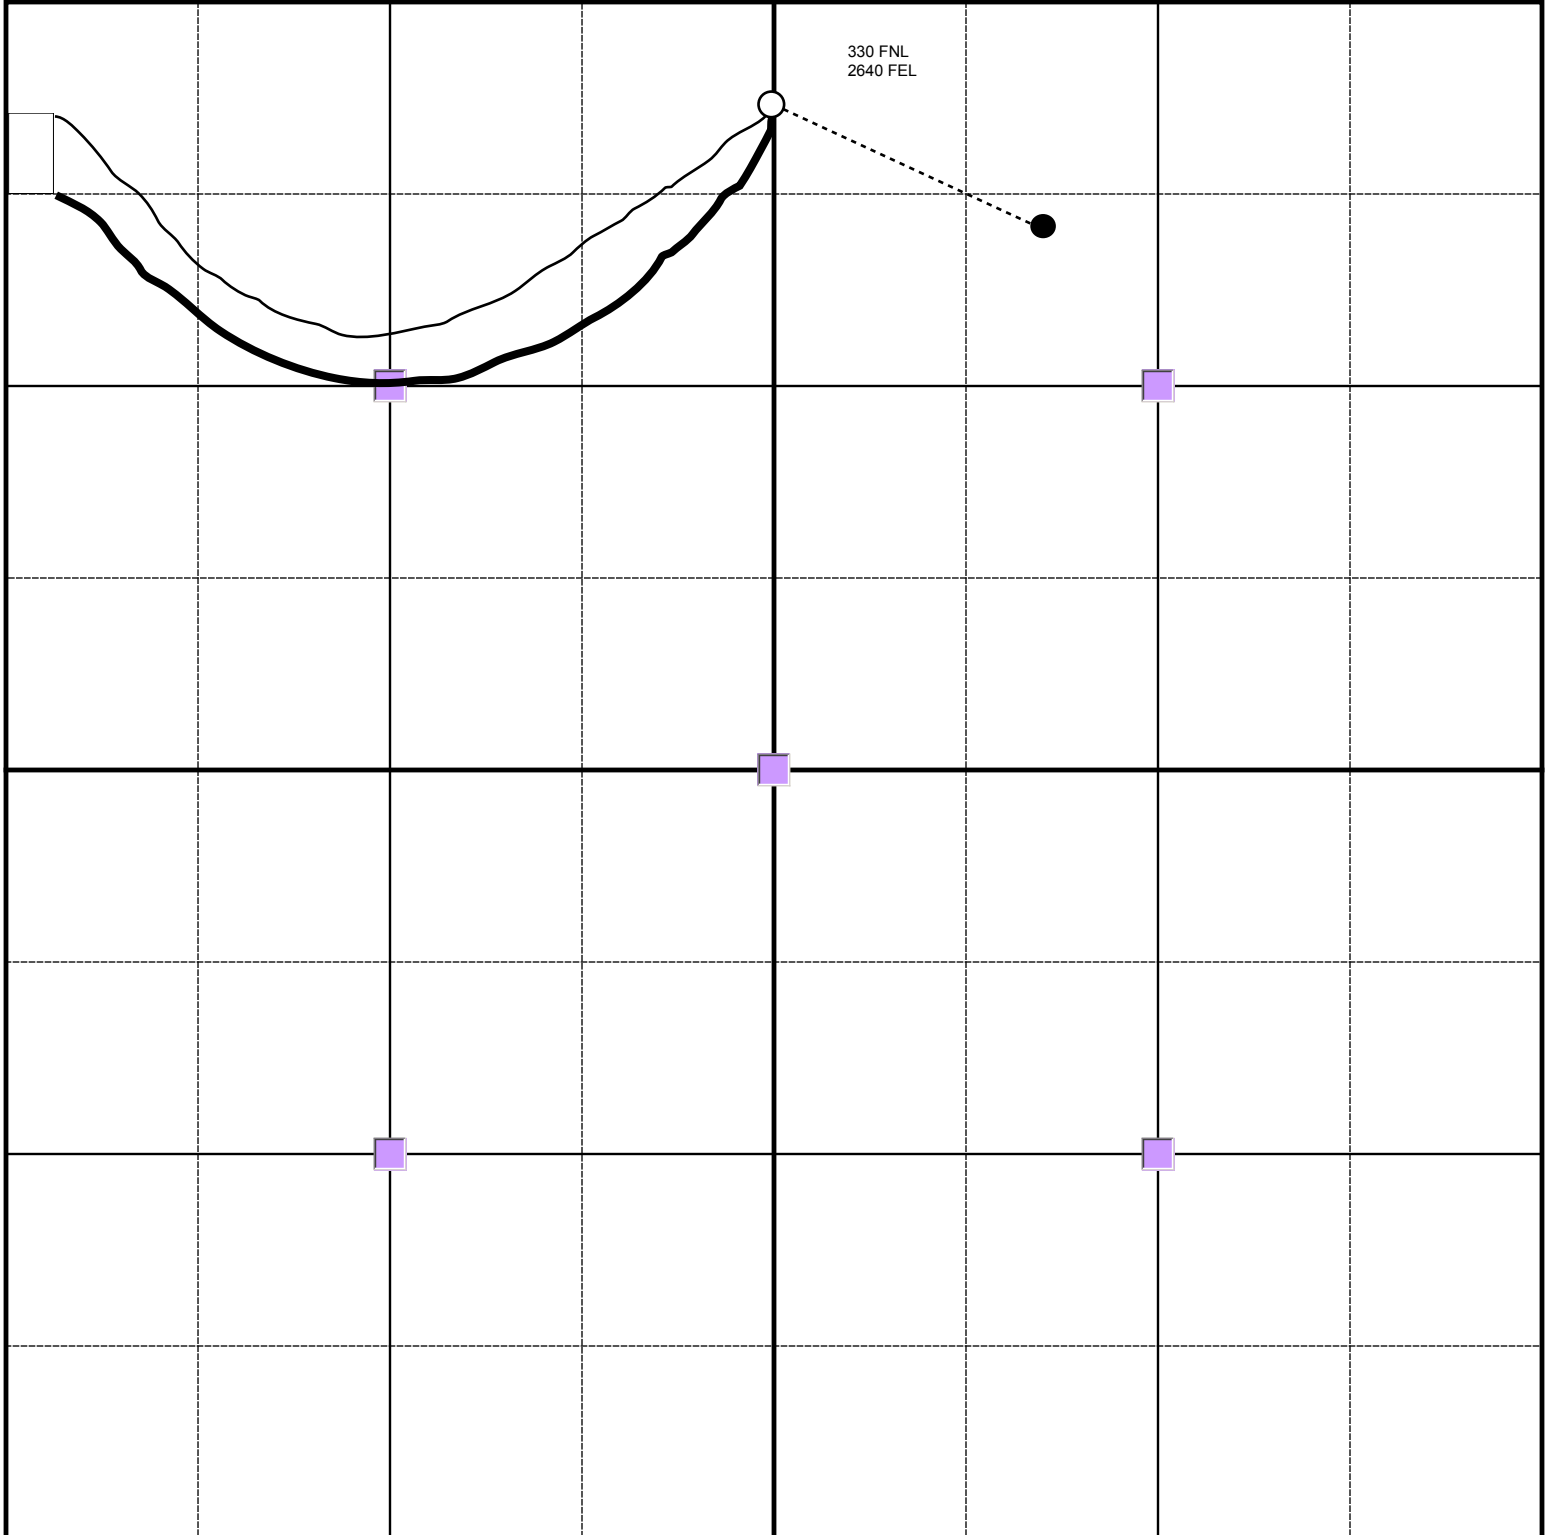

330 FNL
2640 FEL

 Tank Battery

 Road

 Pipeline

 Electric Line