


# LASSO ENERGY COWLEY COUNTY, KANSAS

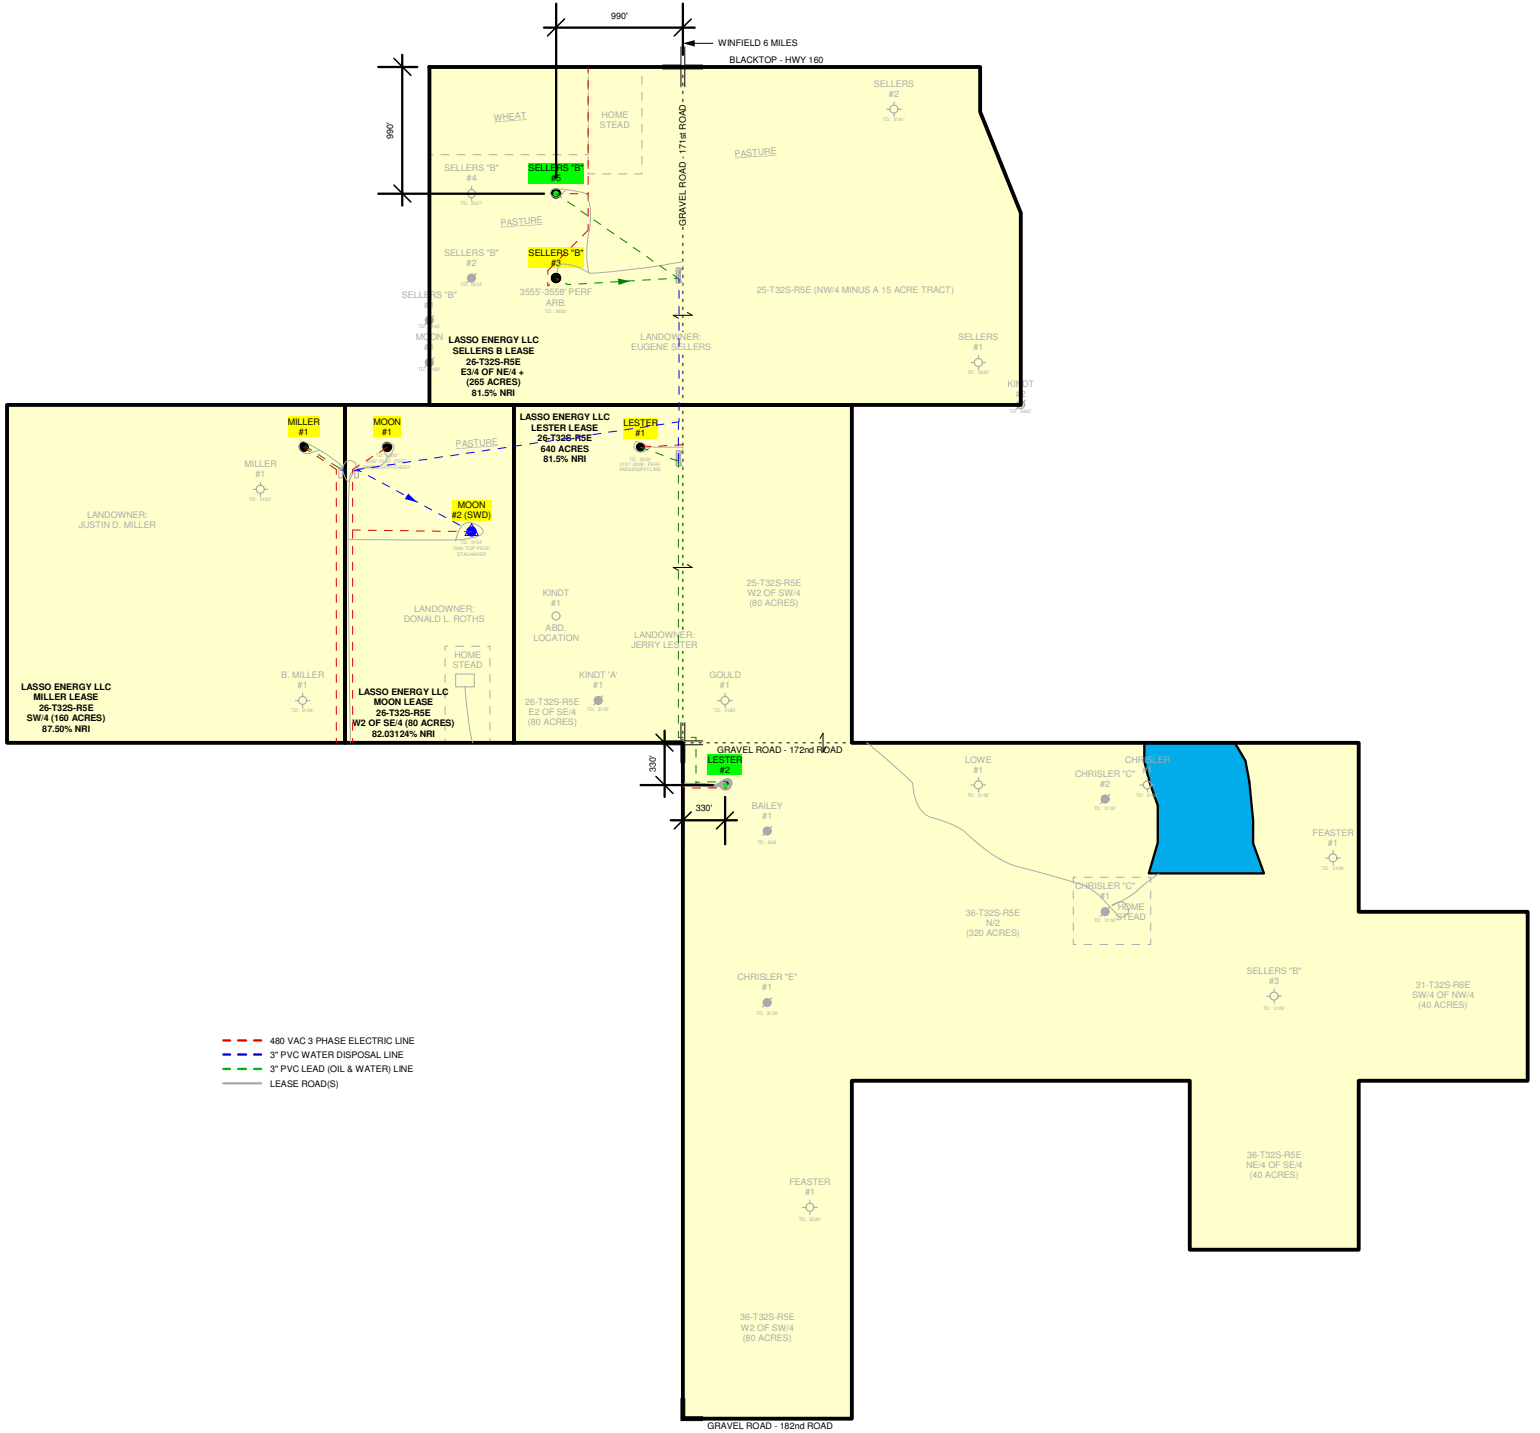

- - - 480 VAC 3 PHASE ELECTRIC LINE
- - - 3" PVC WATER DISPOSAL LINE
- - - 3" PVC LEAD (OIL & WATER) LINE
- LEASE ROAD(S)