


[Empty rectangular box]

Township: _____ Range: _____ County: _____ State: _____

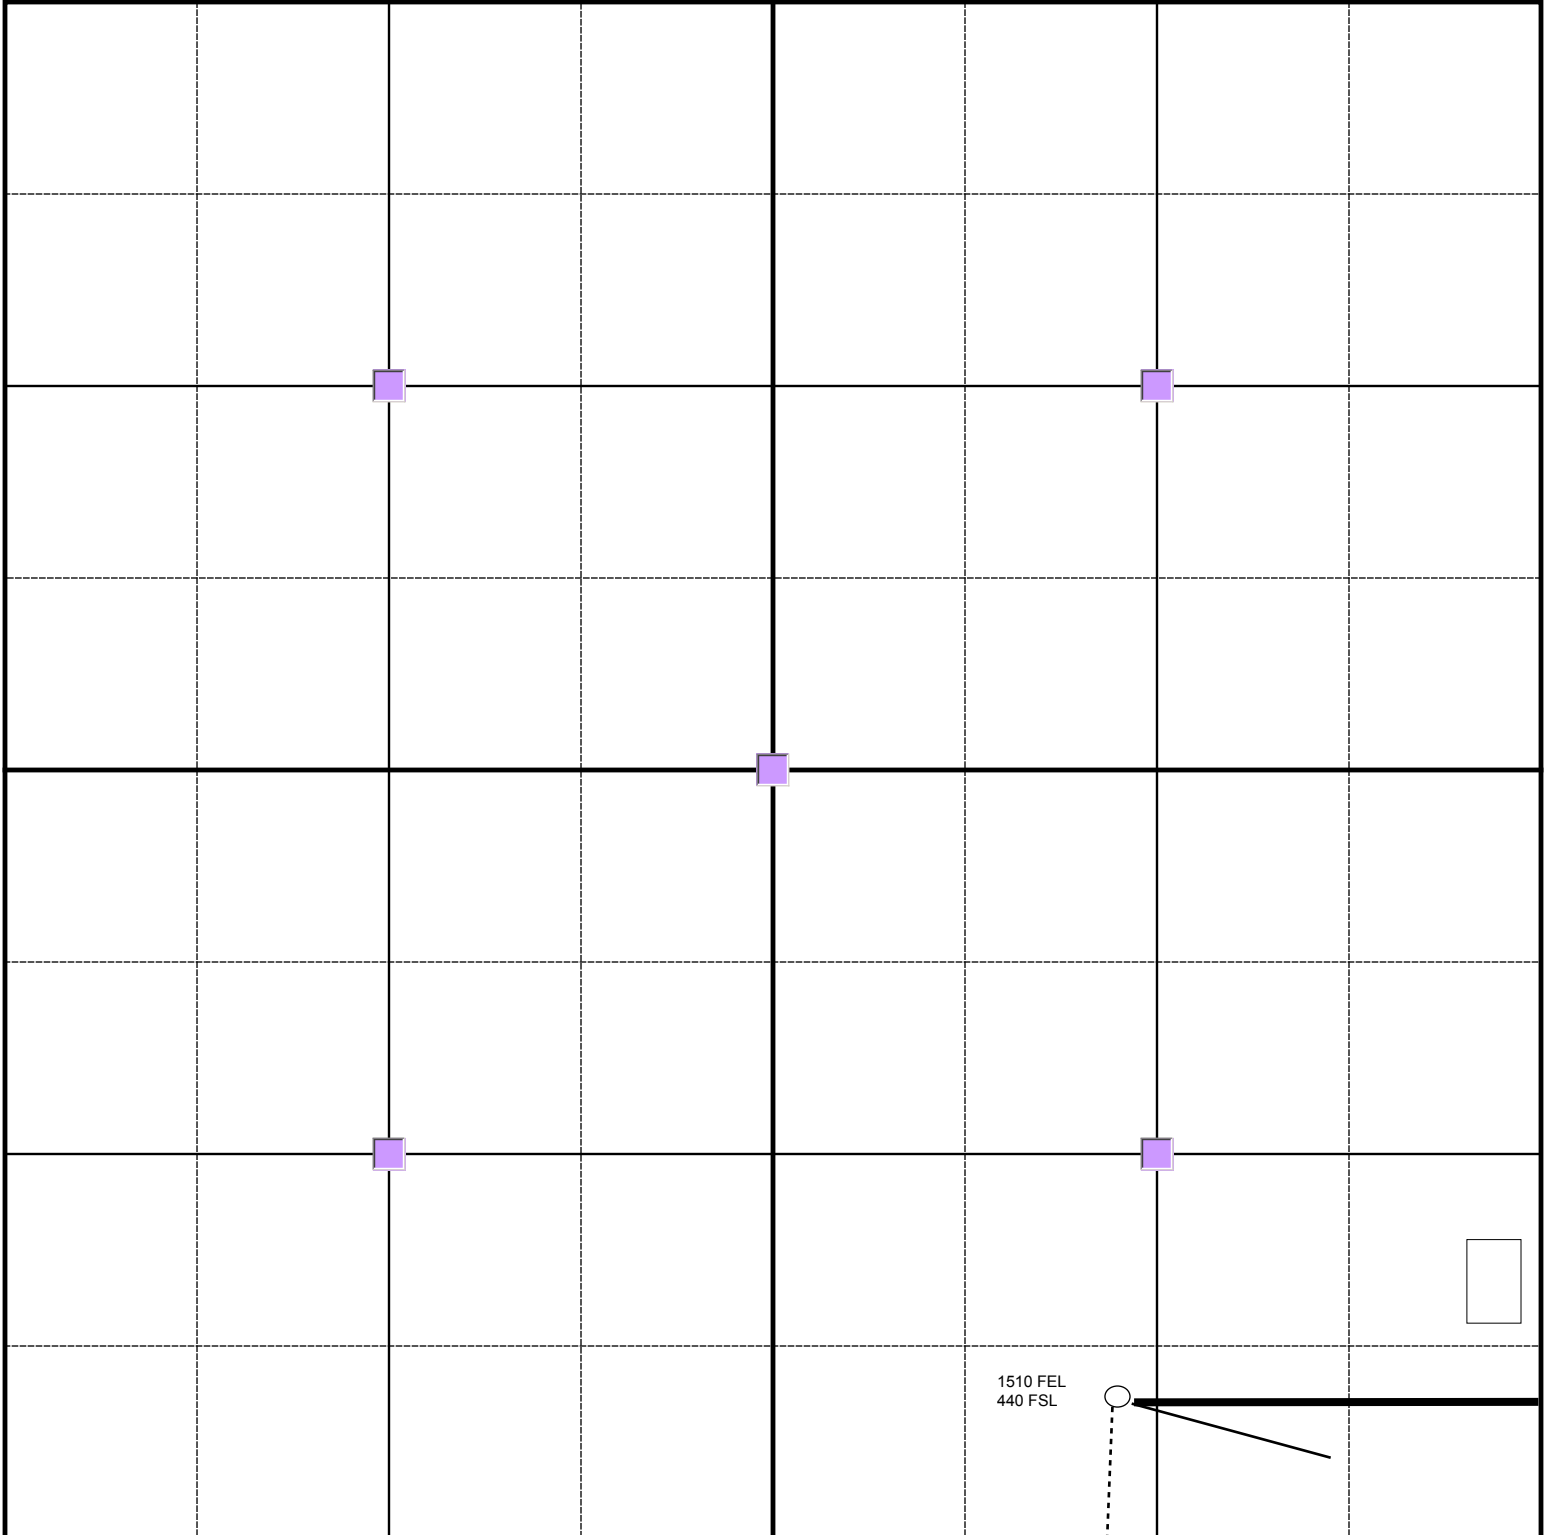

[Rectangle] Tank Battery

[Thick solid line] Road

[Thin solid line] Pipeline

[Dashed line] Electric Line

1510 FEL
440 FSL