


[Empty rectangular box for title or identification]

Township: _____ Range: _____ County: _____ State: _____

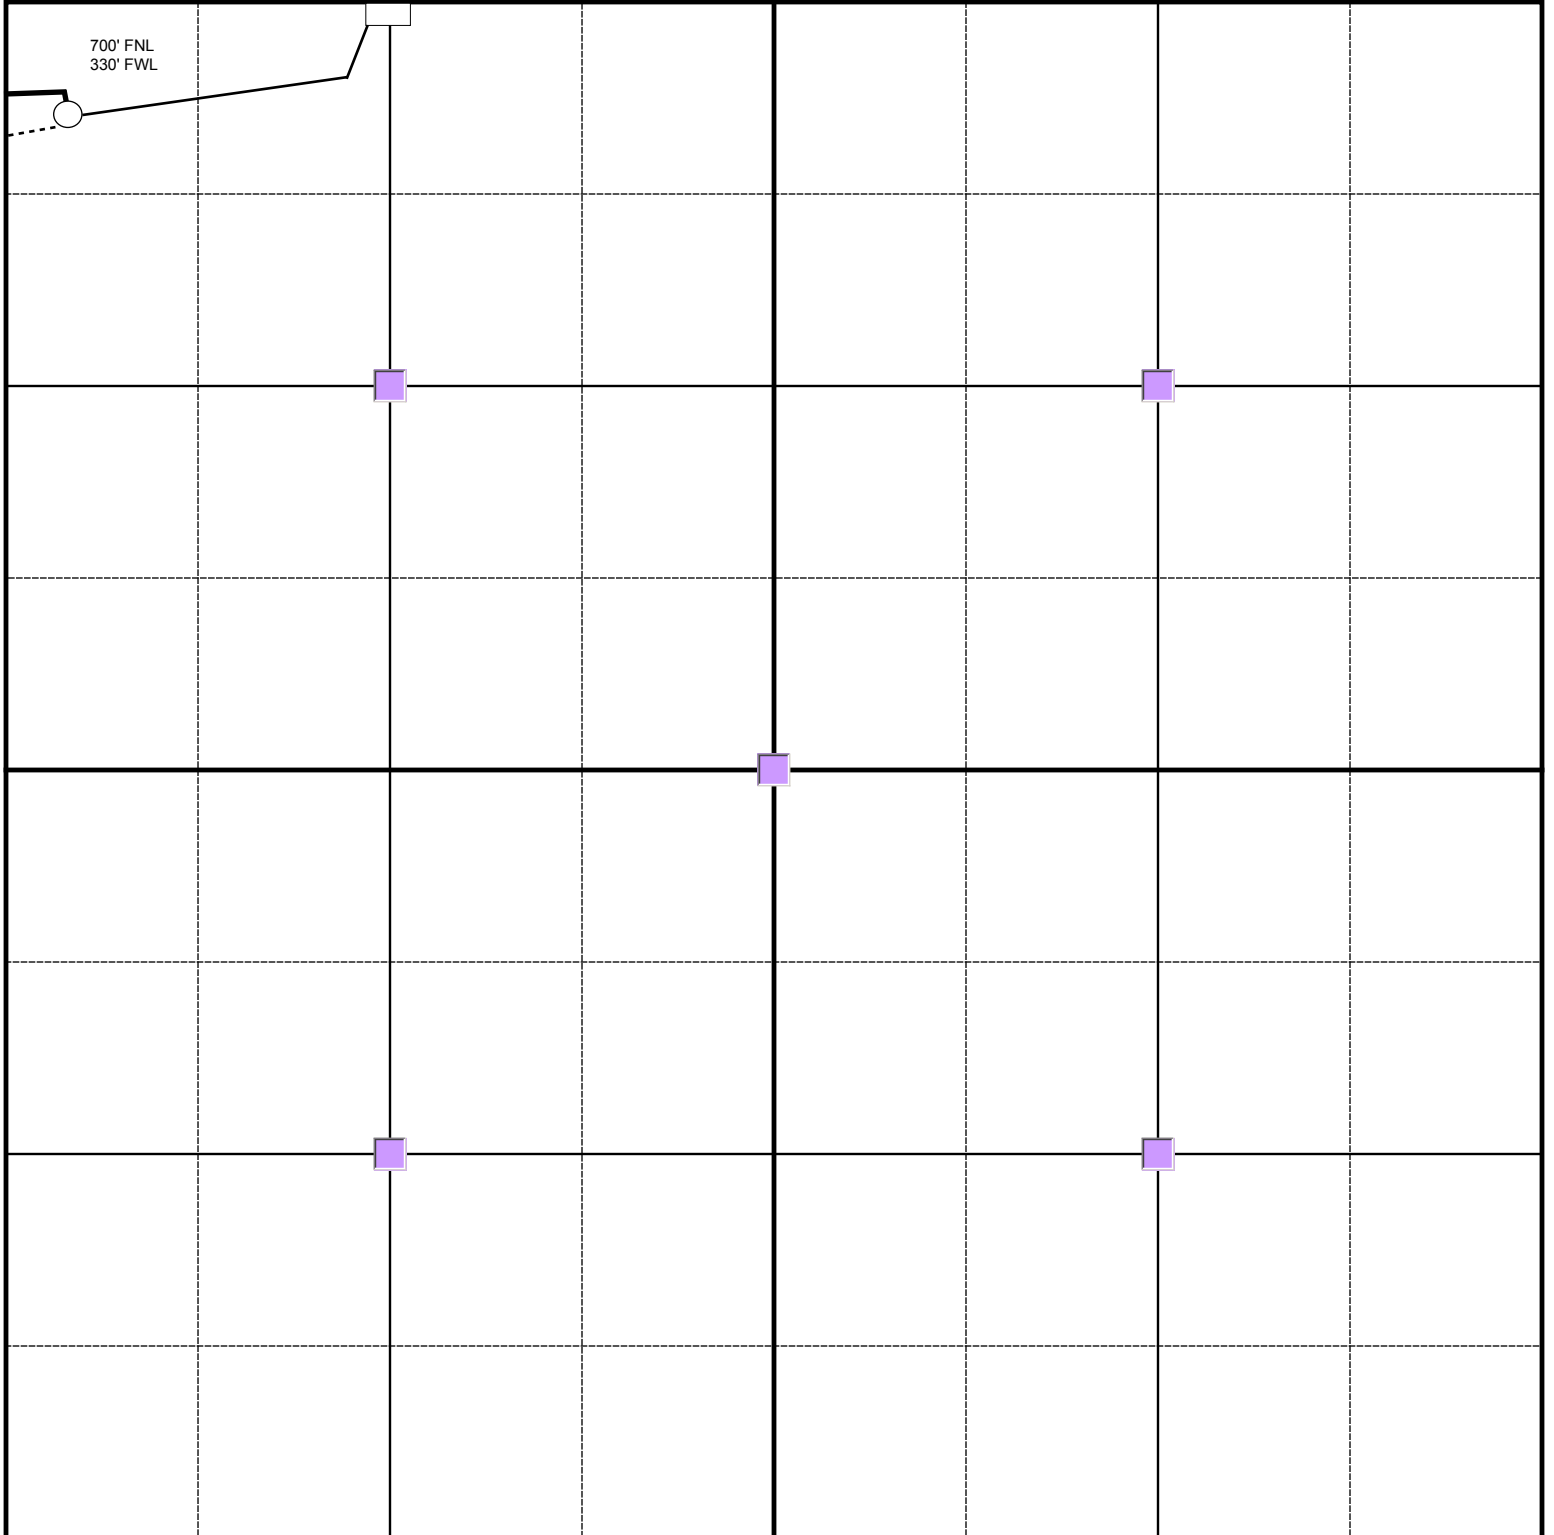

700' FNL
330' FWL

[Tank Battery symbol] Tank Battery

[Road symbol] Road

[Pipeline symbol] Pipeline

[Electric Line symbol] Electric Line