


Unit Petroleum Company – Proposed Feedlot 22 #1H Location & Facility Diagram
Surface Location - SW SW SW/4 Sec 15-T25S-R10W Reno Co., KS

NOT TO SCALE

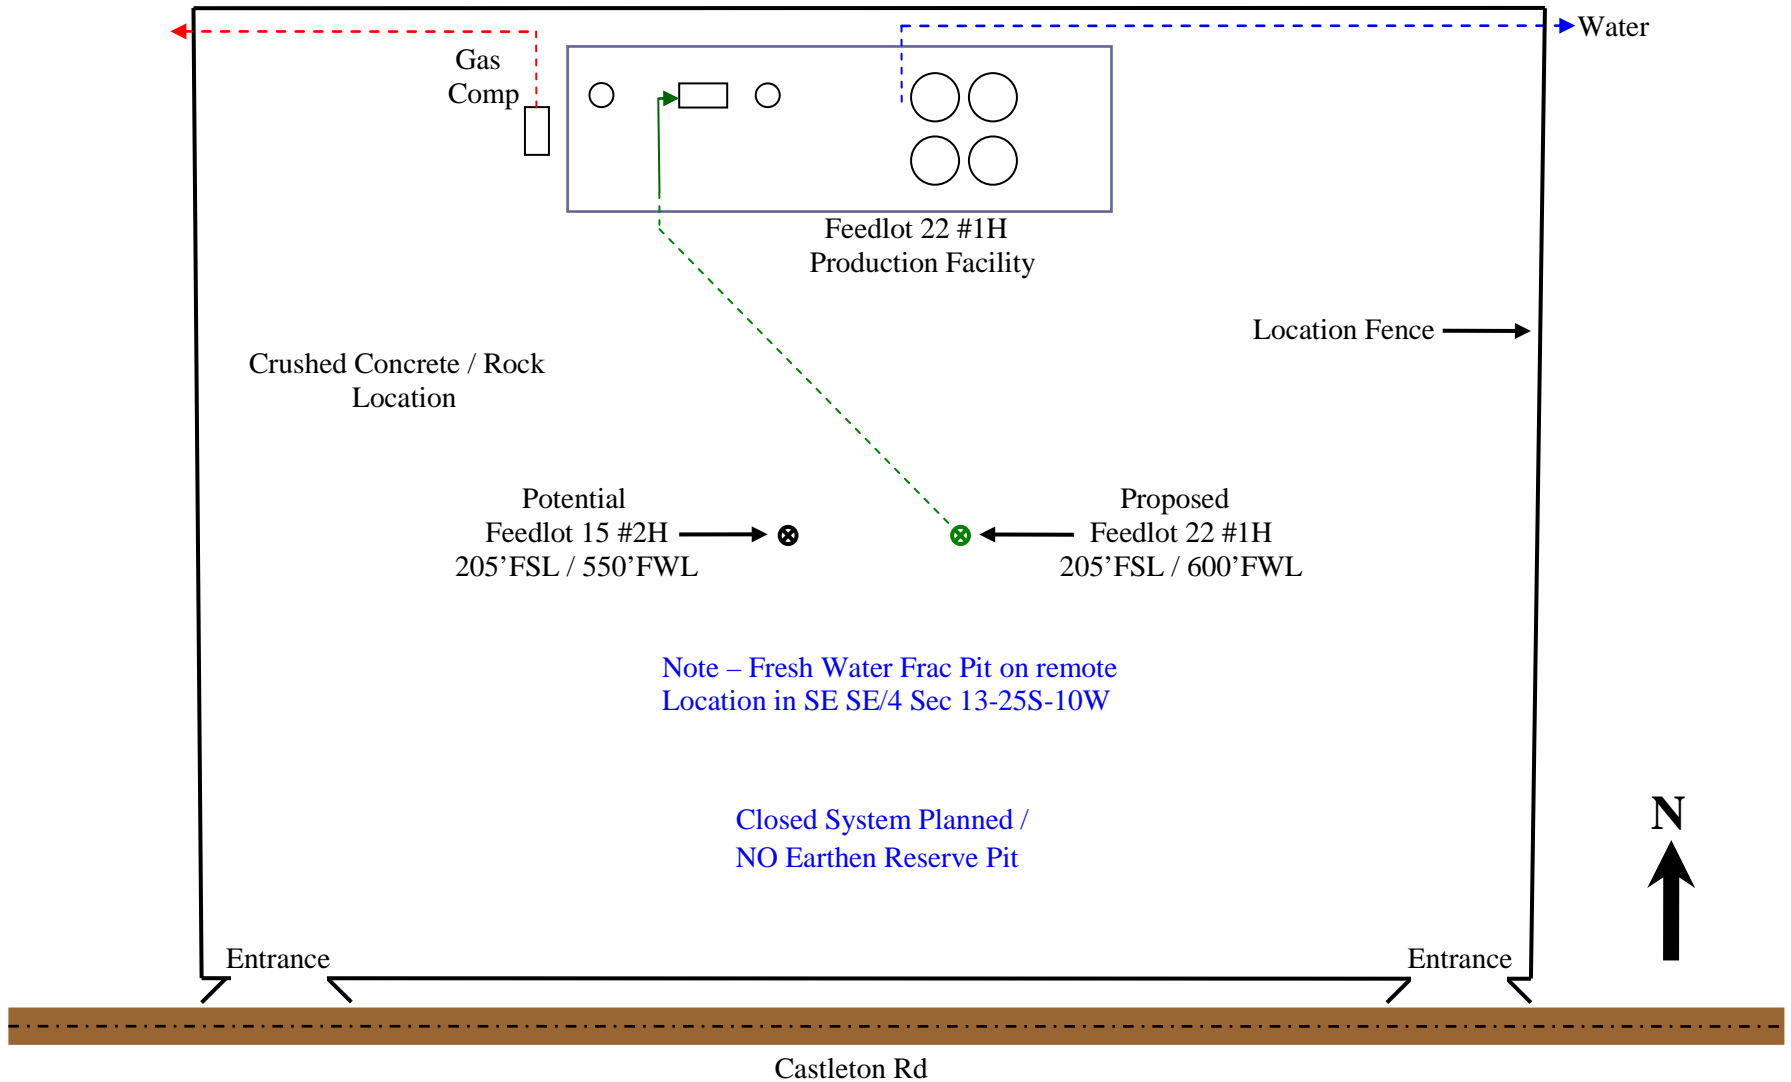

Drawing: J Rummery 6/17/2014