

LINN OPERATING INC. MURPHY #4 ATU-92
 479' FNL
 330' FWL
 NW/4 OF NW/4 OF NW/4 OF
 SECTION 25, T-25-S, R-33-W
 LATITUDE: 37°51'26.84797" N
 LONGITUDE: 100°54'02.98944" W
 GROUND ELEVATION: 2919.9'


Keller
 Surveying &
 Mapping
 2350 B LAKYVIEW DRIVE
 AMARILLO, TEXAS 79109
 PH: (806) 418-5253

DRAWN BY: MTK
 APPROVED BY: JOK
 SCALE: 1" = 200'
 DATE: 8/14/13




2225 W. OKLAHOMA AVE.
 ULYSSES KANSAS 67880
 PH: (620) 356-6940
 FAX: (620) 356-6950

T-25-S, R-33-W
 FINNEY COUNTY,
 KANSAS

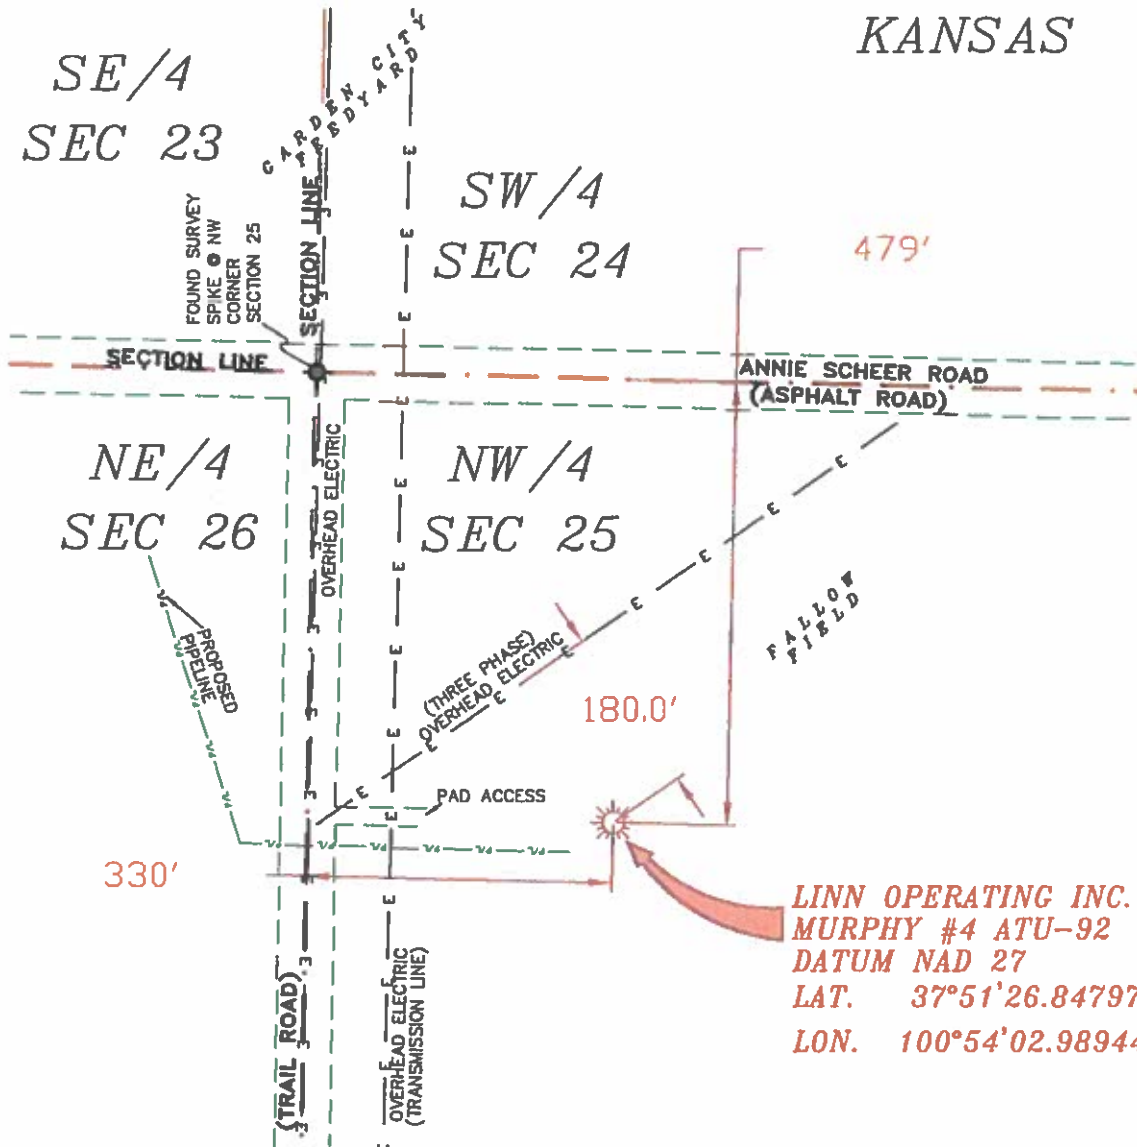

LINN OPERATING INC.
 MURPHY #4 ATU-92
 DATUM NAD 27
 LAT. 37°51'26.84797"
 LON. 100°54'02.98944"

LINN OPERATING INC.
 MURPHY #4 ATU-92
 SECTIONS 23, 24, 25 & 26
 T-25-S, R-33-W
 FINNEY COUNTY, KANSAS

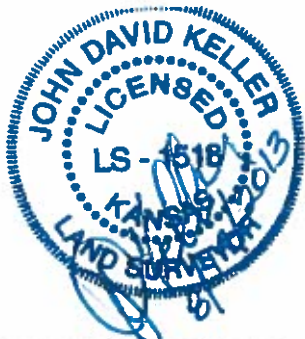

NOTES:

- 1) THIS PLAT DOES NOT REPRESENT A TRUE BOUNDARY SURVEY. THE FOOTAGES AND TIES SHOWN ARE FROM LINES OF OCCUPATION WHICH MAY NOT BE ACTUAL PROPERTY LINES.
- 2) CONTRACTOR TO CONTACT ONE-CALL FOR FOREIGN UTILITY LOCATIONS PRIOR TO ANY EXCAVATION OR CONSTRUCTION.
- 3) NAD 27 LAT-LONG

PLAT AND CERTIFICATION OF ACREAGE ATTRIBUTABLE TO A GAS WELL

Kansas Corporation Commission, Conservation Division
 Finney State Office Building, 130 South Market, Room 2078
 Wichita, Kansas 67202

API NUMBER 15- _____

LOCATION OF WELL: COUNTY Finney

OPERATOR Linn Operating, Inc.

479 N feet from south/north line of section
 330 W feet from east / west line of section

LEASE Murphy


WELL NUMBER 4 ATU-92

FIELD Hugoton-Panoma


SECTION 25 TWP 25 (S) RG 33W E/W
 IS SECTION X REGULAR or _____ IRREGULAR
 IF SECTION IS IRREGULAR, LOCATE WELL FROM
 NEAREST CORNER BOUNDARY. (check line below)
 Section corner used: _____ NE _____ NW _____ SE _____ SW

NUMBER OF ACRES ATTRIBUTABLE TO WELL 640
 QTR/QTR/QTR OF ACREAGE NW - NW - NW

(Show the location of the well and shade attributable acreage for prorated or spaced wells).
 (Show the footage to the nearest lease or unit boundary line; and show footage to the nearest common source supply well).

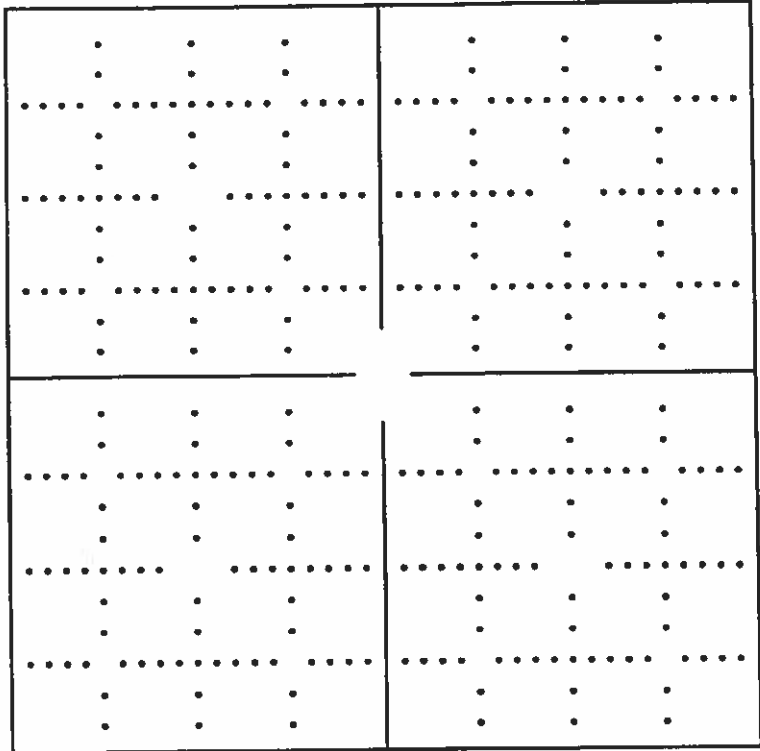

see attached map

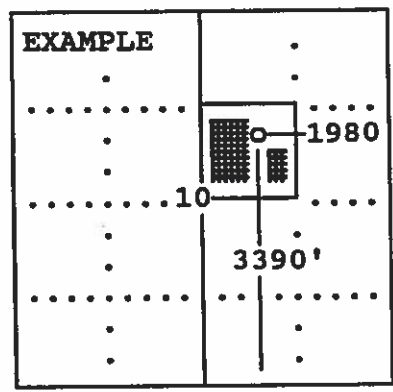

SEWARD CO.


The undersigned hereby certifies as Regulatory Compliance Advisor (title) for Linn Operating, Inc. (Co.), a duly authorized agent, that all

information shown hereon is true and correct to the best of my knowledge and belief, that all acreage claimed attributable to the well named herein is held by production from that well and hereby make application for an allowable to be assigned to the well upon the filing of this form and the State test, whichever is later.

Signature *Shawn Hiebert*


Subscribed and sworn to before me on this 23rd day of July, 19 2014

Mindy Poter

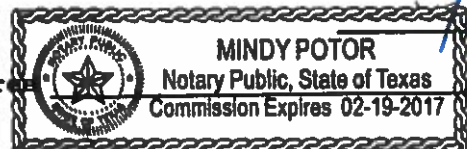

Notary Public

My Commission expires _____

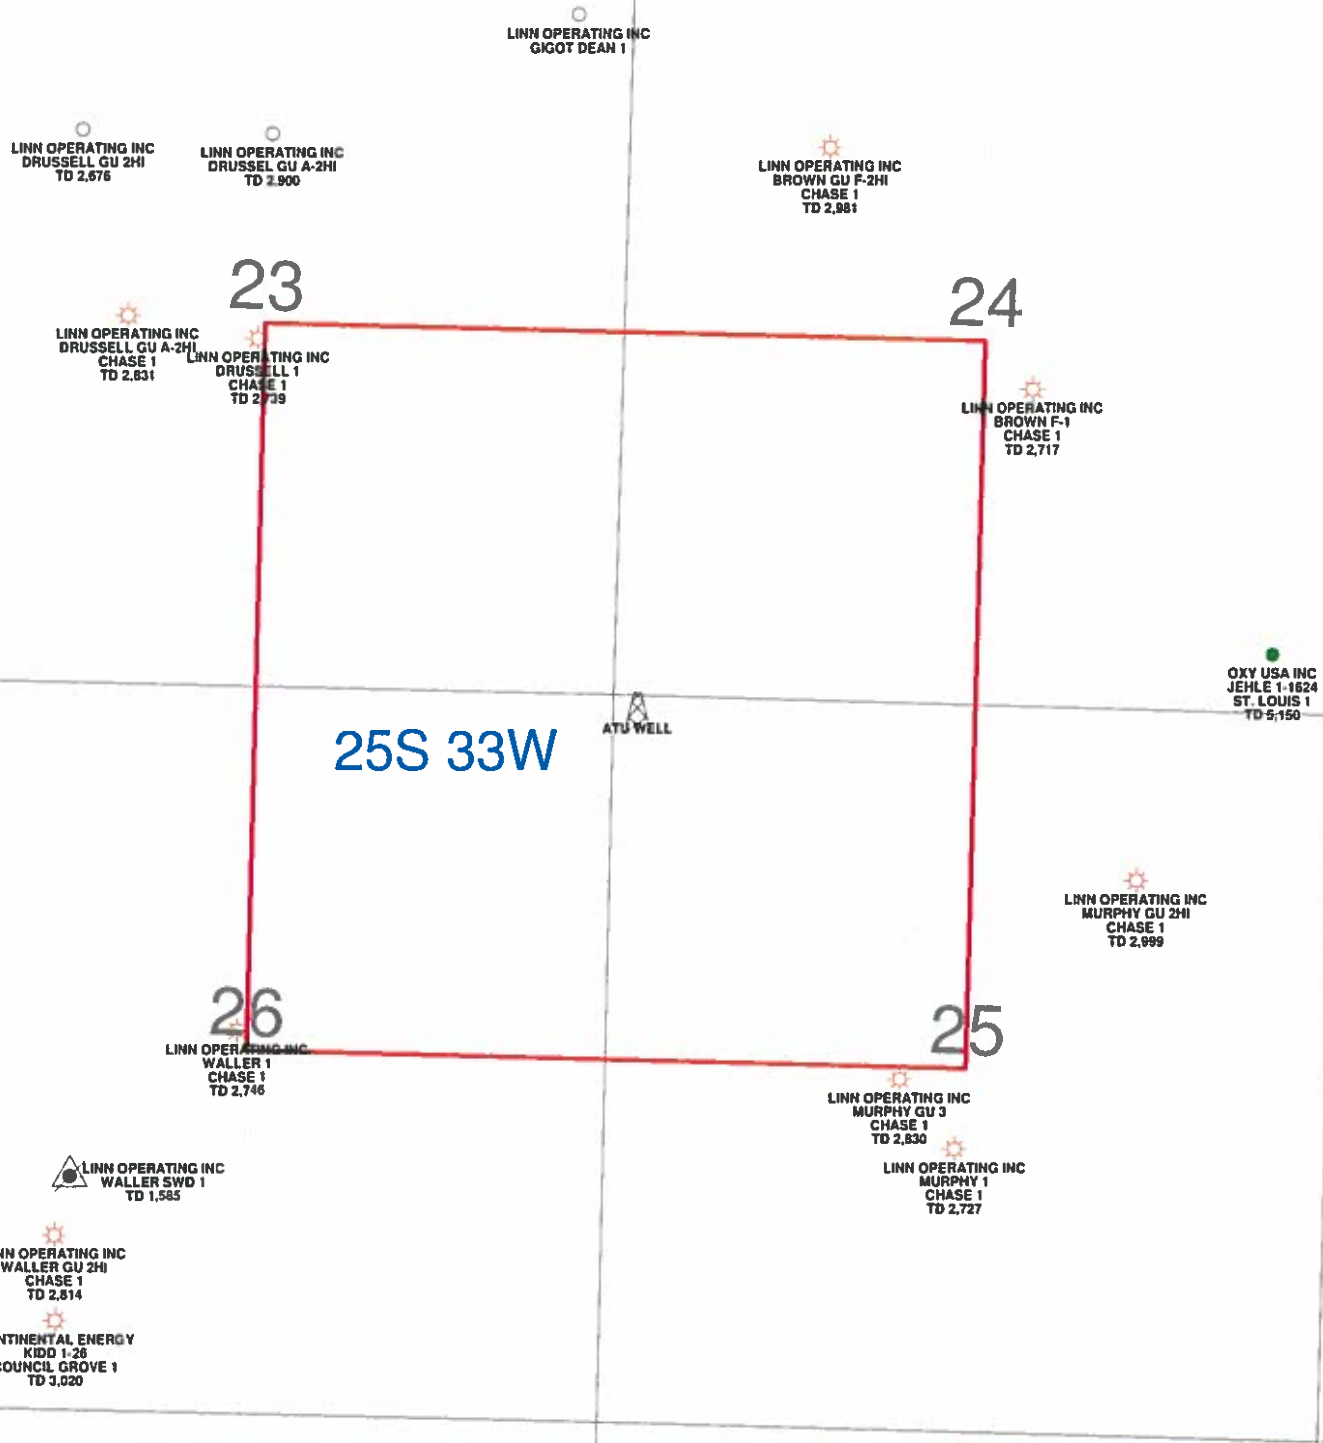

PETRA 1/9/2013 1:00:27 PM

LINN OPERATING INC

HUGOTON KANSAS

25S - 33W Finney Co.



- WELL SYMBOLS
- ABANDONED LOCATION
 - ATU Well Location
 - Gas Well
 - Oil Well
 - PLUGGED ABANDONED SWD