


BHC RHODES

CIVIL ENGINEERS • SURVEYORS
 901 N. 8th Street, Suite 100 Kansas City, KS 66101 * p. (913) 371-5300 * f. (913) 371-2677
 BHC RHODES is a trademark of Brungardt Honomichl & Company, P.A.

COMANCHE County, Kansas 600' FSL & 1015' FWL Section 32 Township 32S Range 19W 6th P.M.

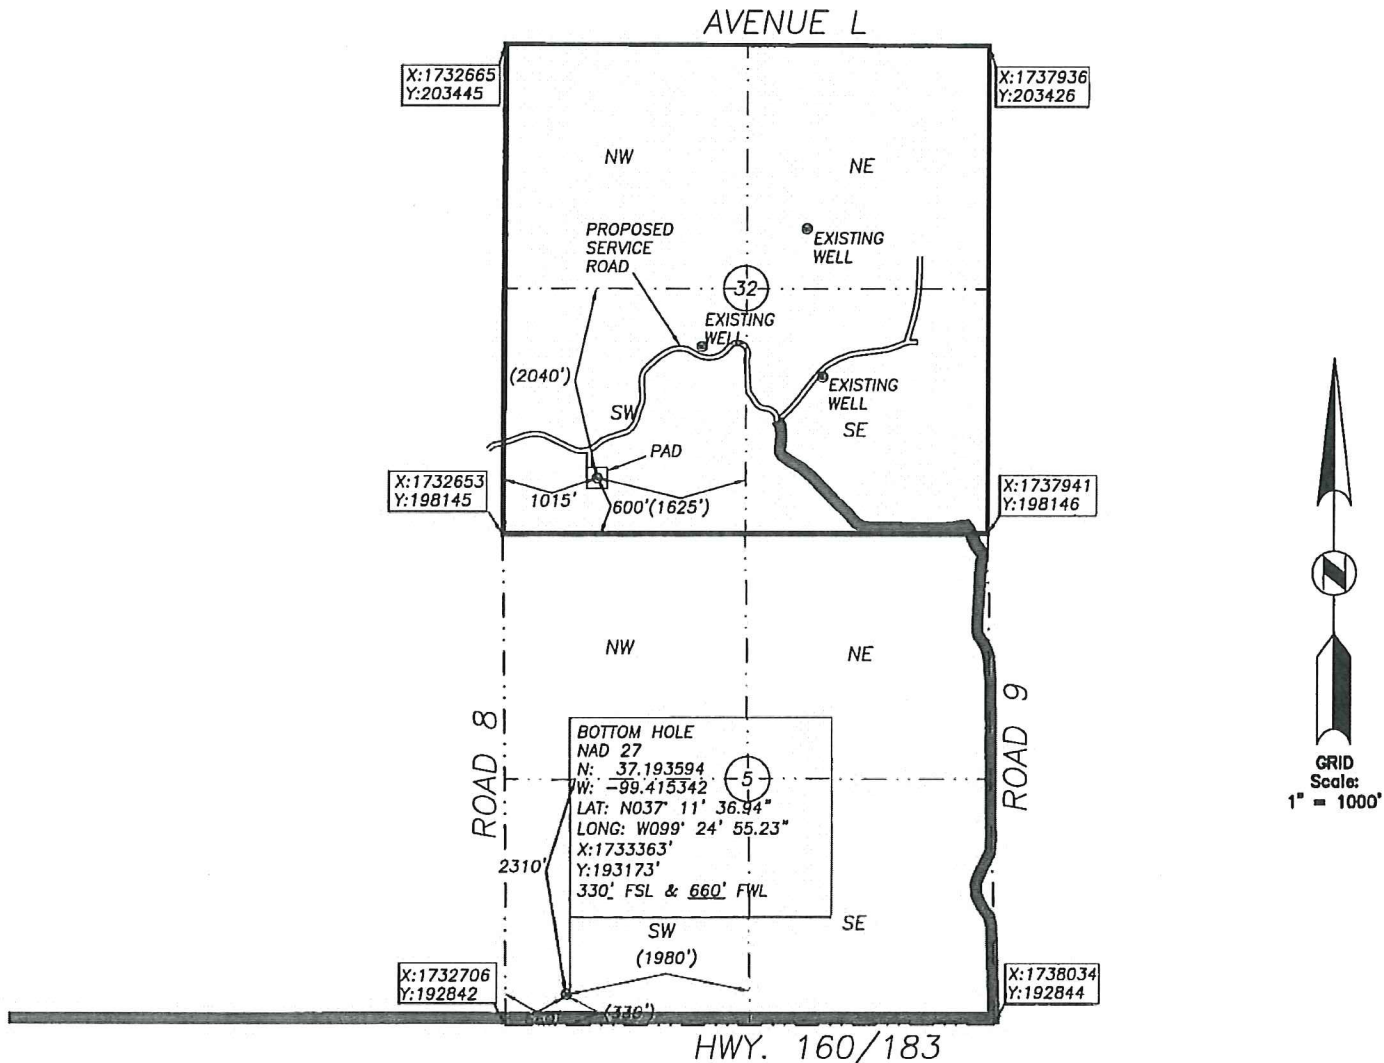

BOTTOM HOLE INFORMATION PROVIDED BY OPERATOR LISTED, NOT STAKED. SECTION COORDINATES ARE BASED ON OBSERVED POSSESSION EVIDENCE. DISTANCES SHOWN IN (PARENTHESIS) ARE CALCULATED BASED UPON THE QUARTER SECTION BEING 2840.00 FEET AND HAVE NOT BEEN MEASURED ON THE GROUND. PAD AND SERVICE ROAD LOCATIONS ARE SHOWN FOR GRAPHIC PURPOSES ONLY AND ARE NOT TO SCALE.

OPERATOR: SANDRIDGE EXPLORATION AND PRODUCTION, LLC.
 LEASE NAME: JELLISON A 3319 WELL NO: 9-5H 1L
 TOPOGRAPHY & VEGETATION: AGRICULTURAL GRASSLAND

ELEVATION:
 1884

GOOD DRILL SITE? _____ STAKES SET: _____ REFERENCE STAKES OR ALTERNATE LOCATION _____
 BEST ACCESSIBILITY TO LOCATION: FROM THE SOUTH AND WEST ON PAVED AND GRAVELED ROADS
 DISTANCE & DIRECTION FROM HWY JCT OR TOWN: FROM THE CITY OF PROTECTION, SOUTH ON ROAD 5 FOR ±0.5 MILES, THEN LEFT (EAST) ON US HIGHWAYS 160 & 183 FOR ±4.5 MILES, THEN LEFT (NORTH) ON ROAD #9 FOR ±1 MILE, THEN LEFT (NORTH, WEST, & SOUTHWEST) FOLLOWING EXISTING FIELD TRAIL (PROPOSED SERVICE ROAD) FOR ±1.2 MILES TO SITE.

SURFACE WELL DATA TABLE	
DATUM:	NAD27
LAT:	37.208908
LONG:	-99.414481
LAT:	N037° 12' 32.07"
LONG:	W099° 24' 52.13"
STATE PLANE	
COORDINATES: (U.S. FEET)	
ZONE:	KS SOUTH 1502
X:	1733669.1394
Y:	198745.5567

STAKED: 2014-02-19 DRAWN: 2014-02-19
 REVISED: 2014-08-13 REVISED: _____


CERTIFICATE:

I, MICHAEL D. KLEIN A KANSAS LICENSED LAND SURVEYOR AND A AUTHORIZED AGENT OF BHC RHODES, DO HEREBY CERTIFY THAT THE SURFACE WELL LOCATION DESCRIBED HEREON WAS STAKED AT THE COORDINATES SHOWN IN THE DATA TABLE.

KANSAS LIC. NO. 778



BHC Rhodes Job No.: 016330.01.98
 Field: MJR. Office: MJR.

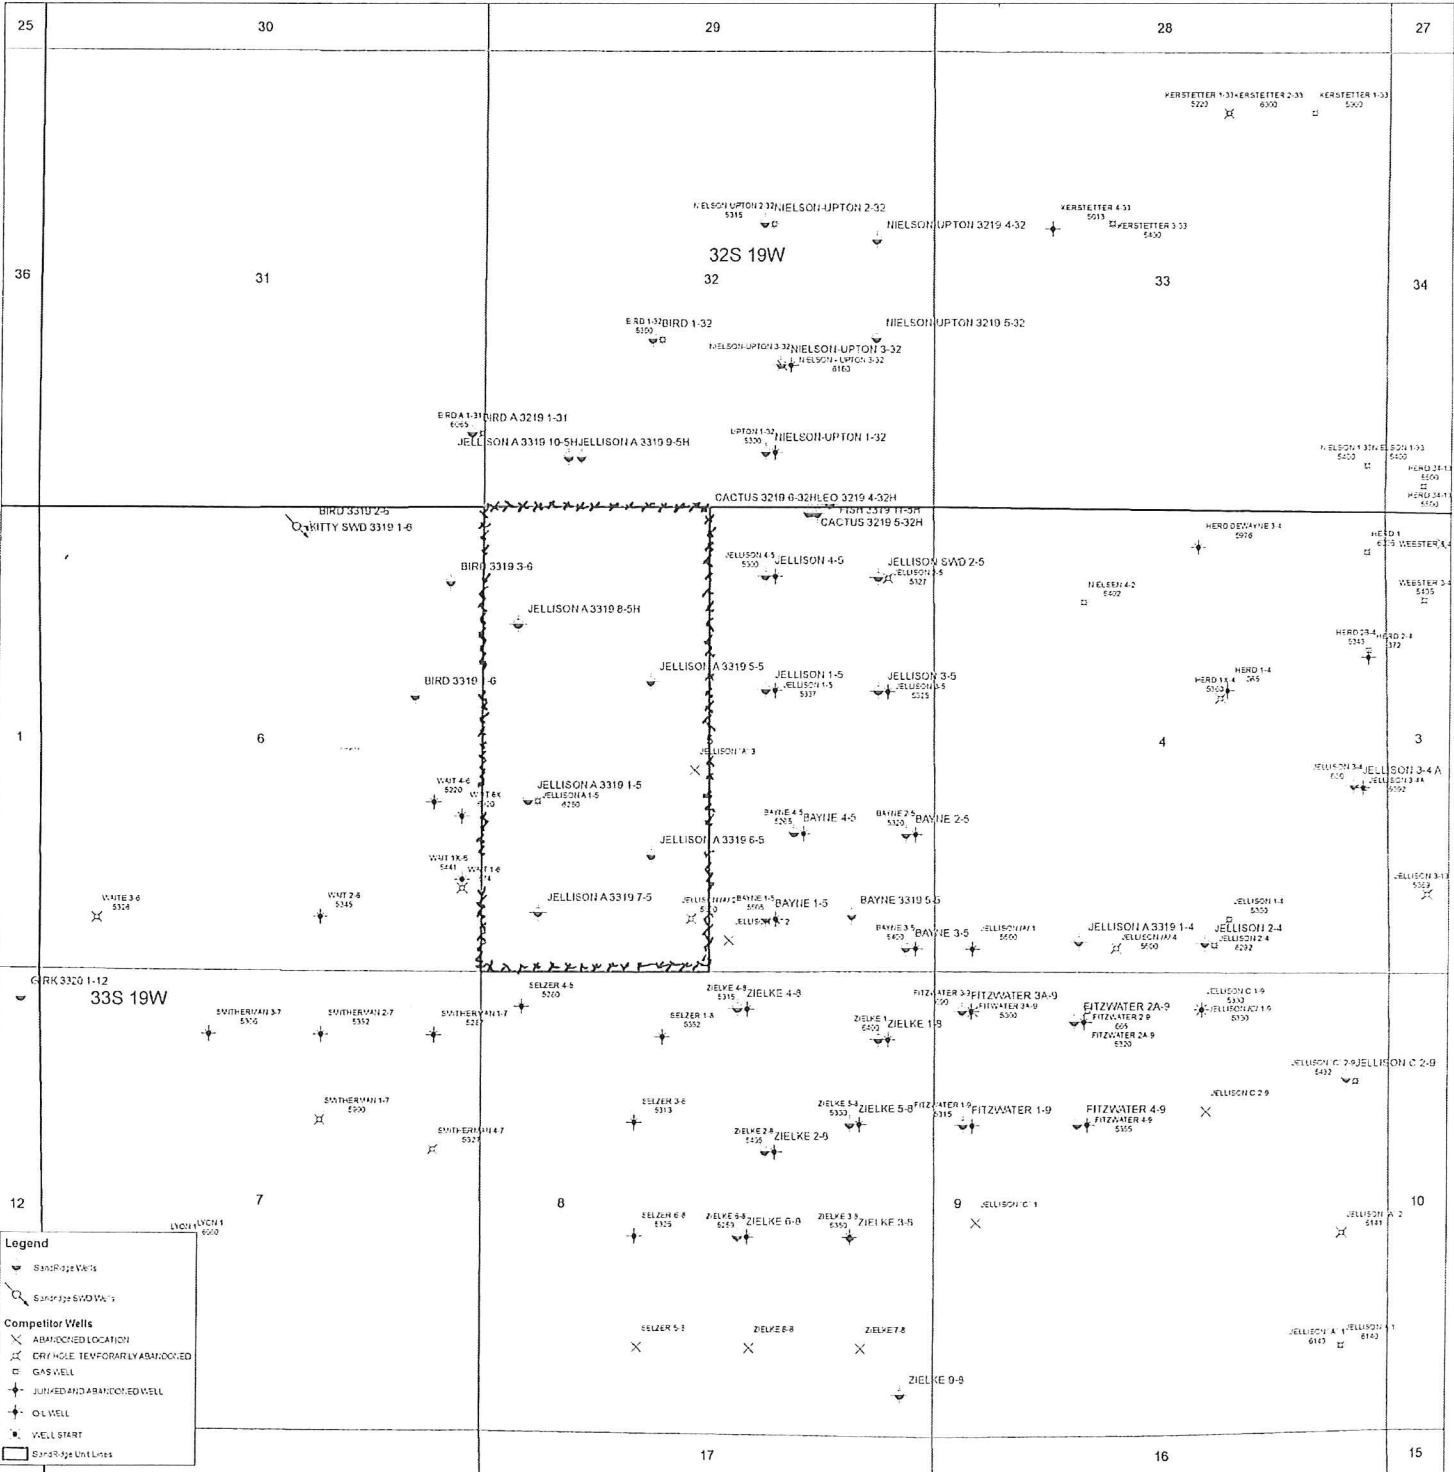

Jellison A 3319 9-5H 1L
Lease Information Sheet


Unit Description:

W2 of Section 5-33S-19W
Harper County

Surface Owner:

Long Ranch, L.P.
Dale Long, General Partner
RR1 Box 150
Gate, OK 73844

Jellison A 3319 9-5H 1L & 2L & Jellison A 3319 10-5H

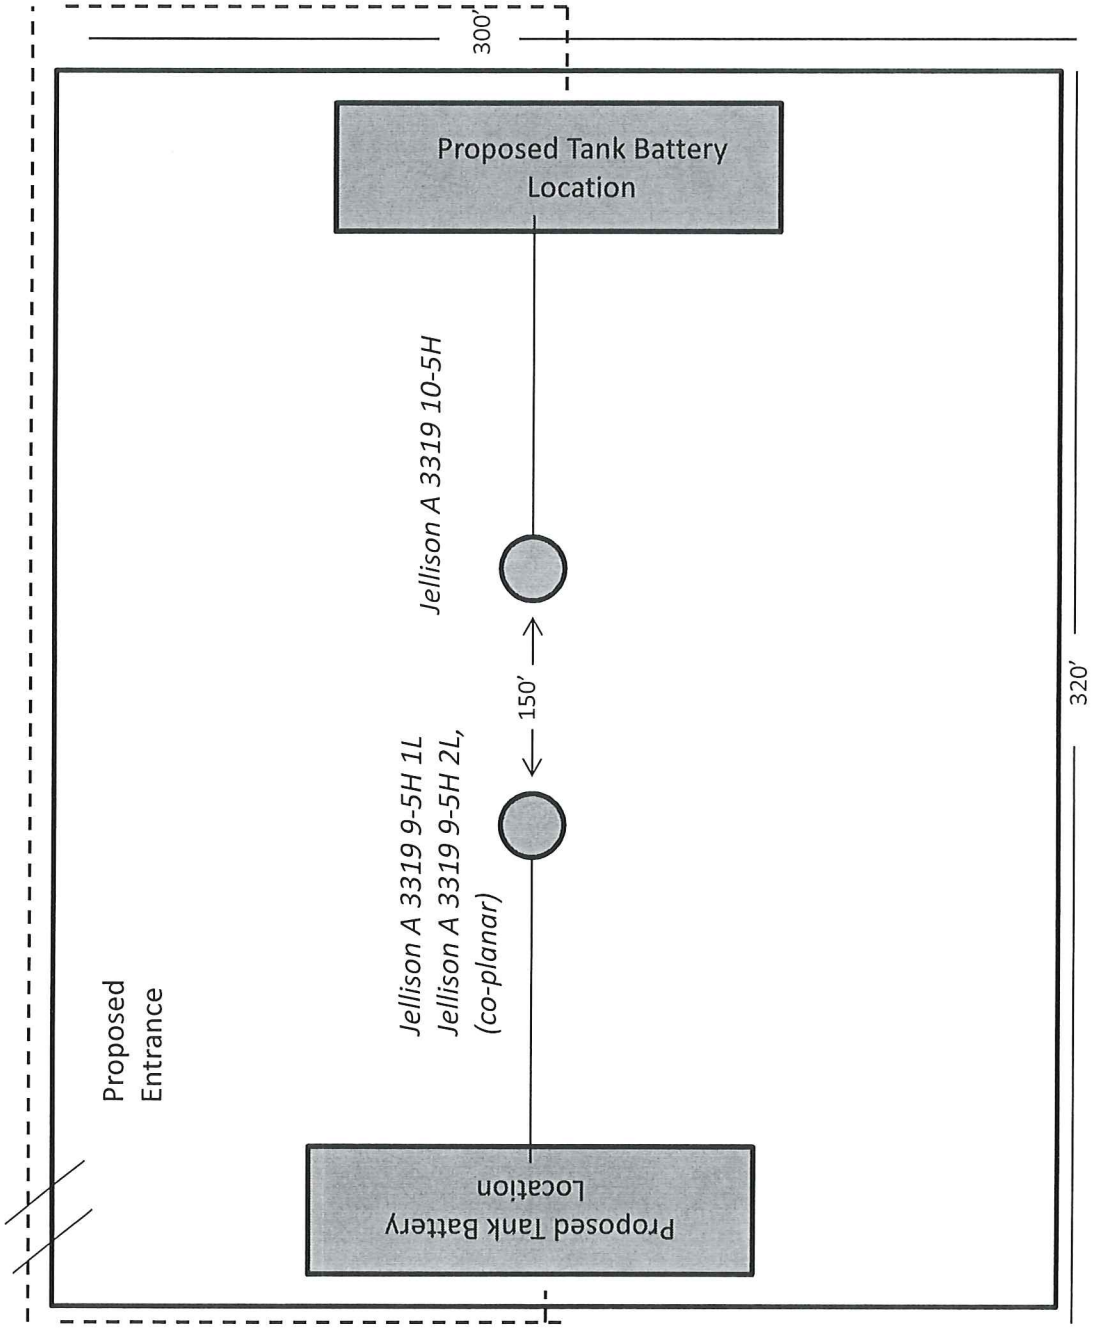

This plat is for proposed information only and may not represent the final location of wells, utilities or tank batteries on the drilling pad. Please refer to the Kansas Survey Plat for the legal location of wells.