


Unit Petroleum Company – Proposed Rooney 6 #1H Location & Facility Diagram
Surface Location - SW SW/4 Sec 6-T26S-R10W Reno Co., KS

NOT TO SCALE

Closed System Planned /
NO Earthen Reserve Pit

- Legend
- Production Flow Line
 - Saltwater Disp Line
 - Gas Sales Line

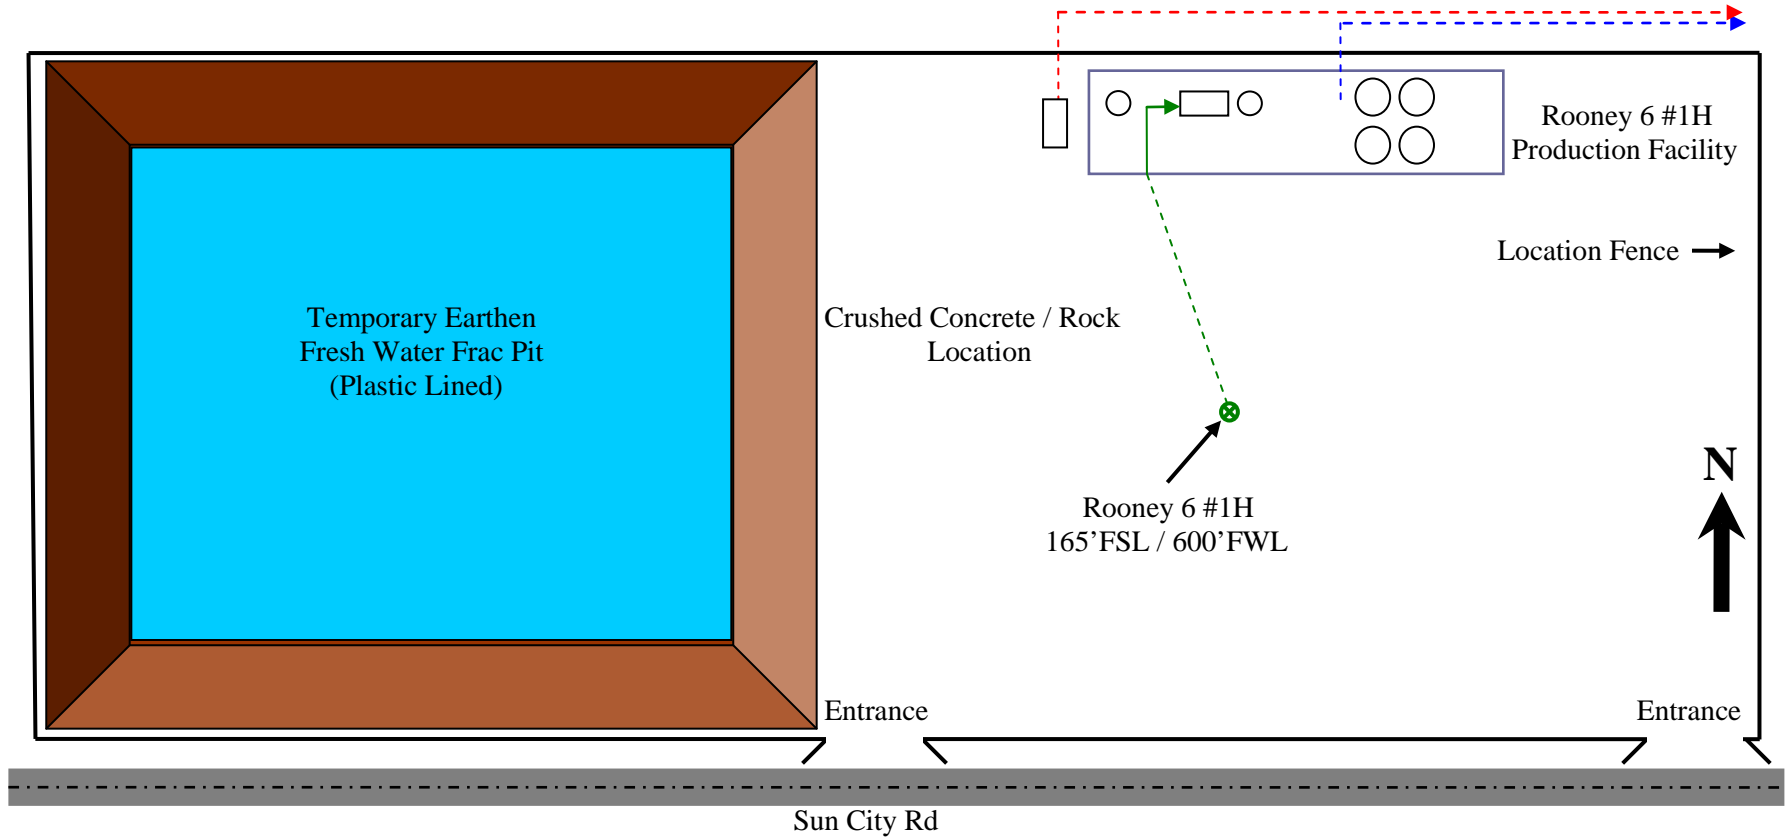

Drawing: J Rummery 10/30/2014