


TL306
(Proposed)

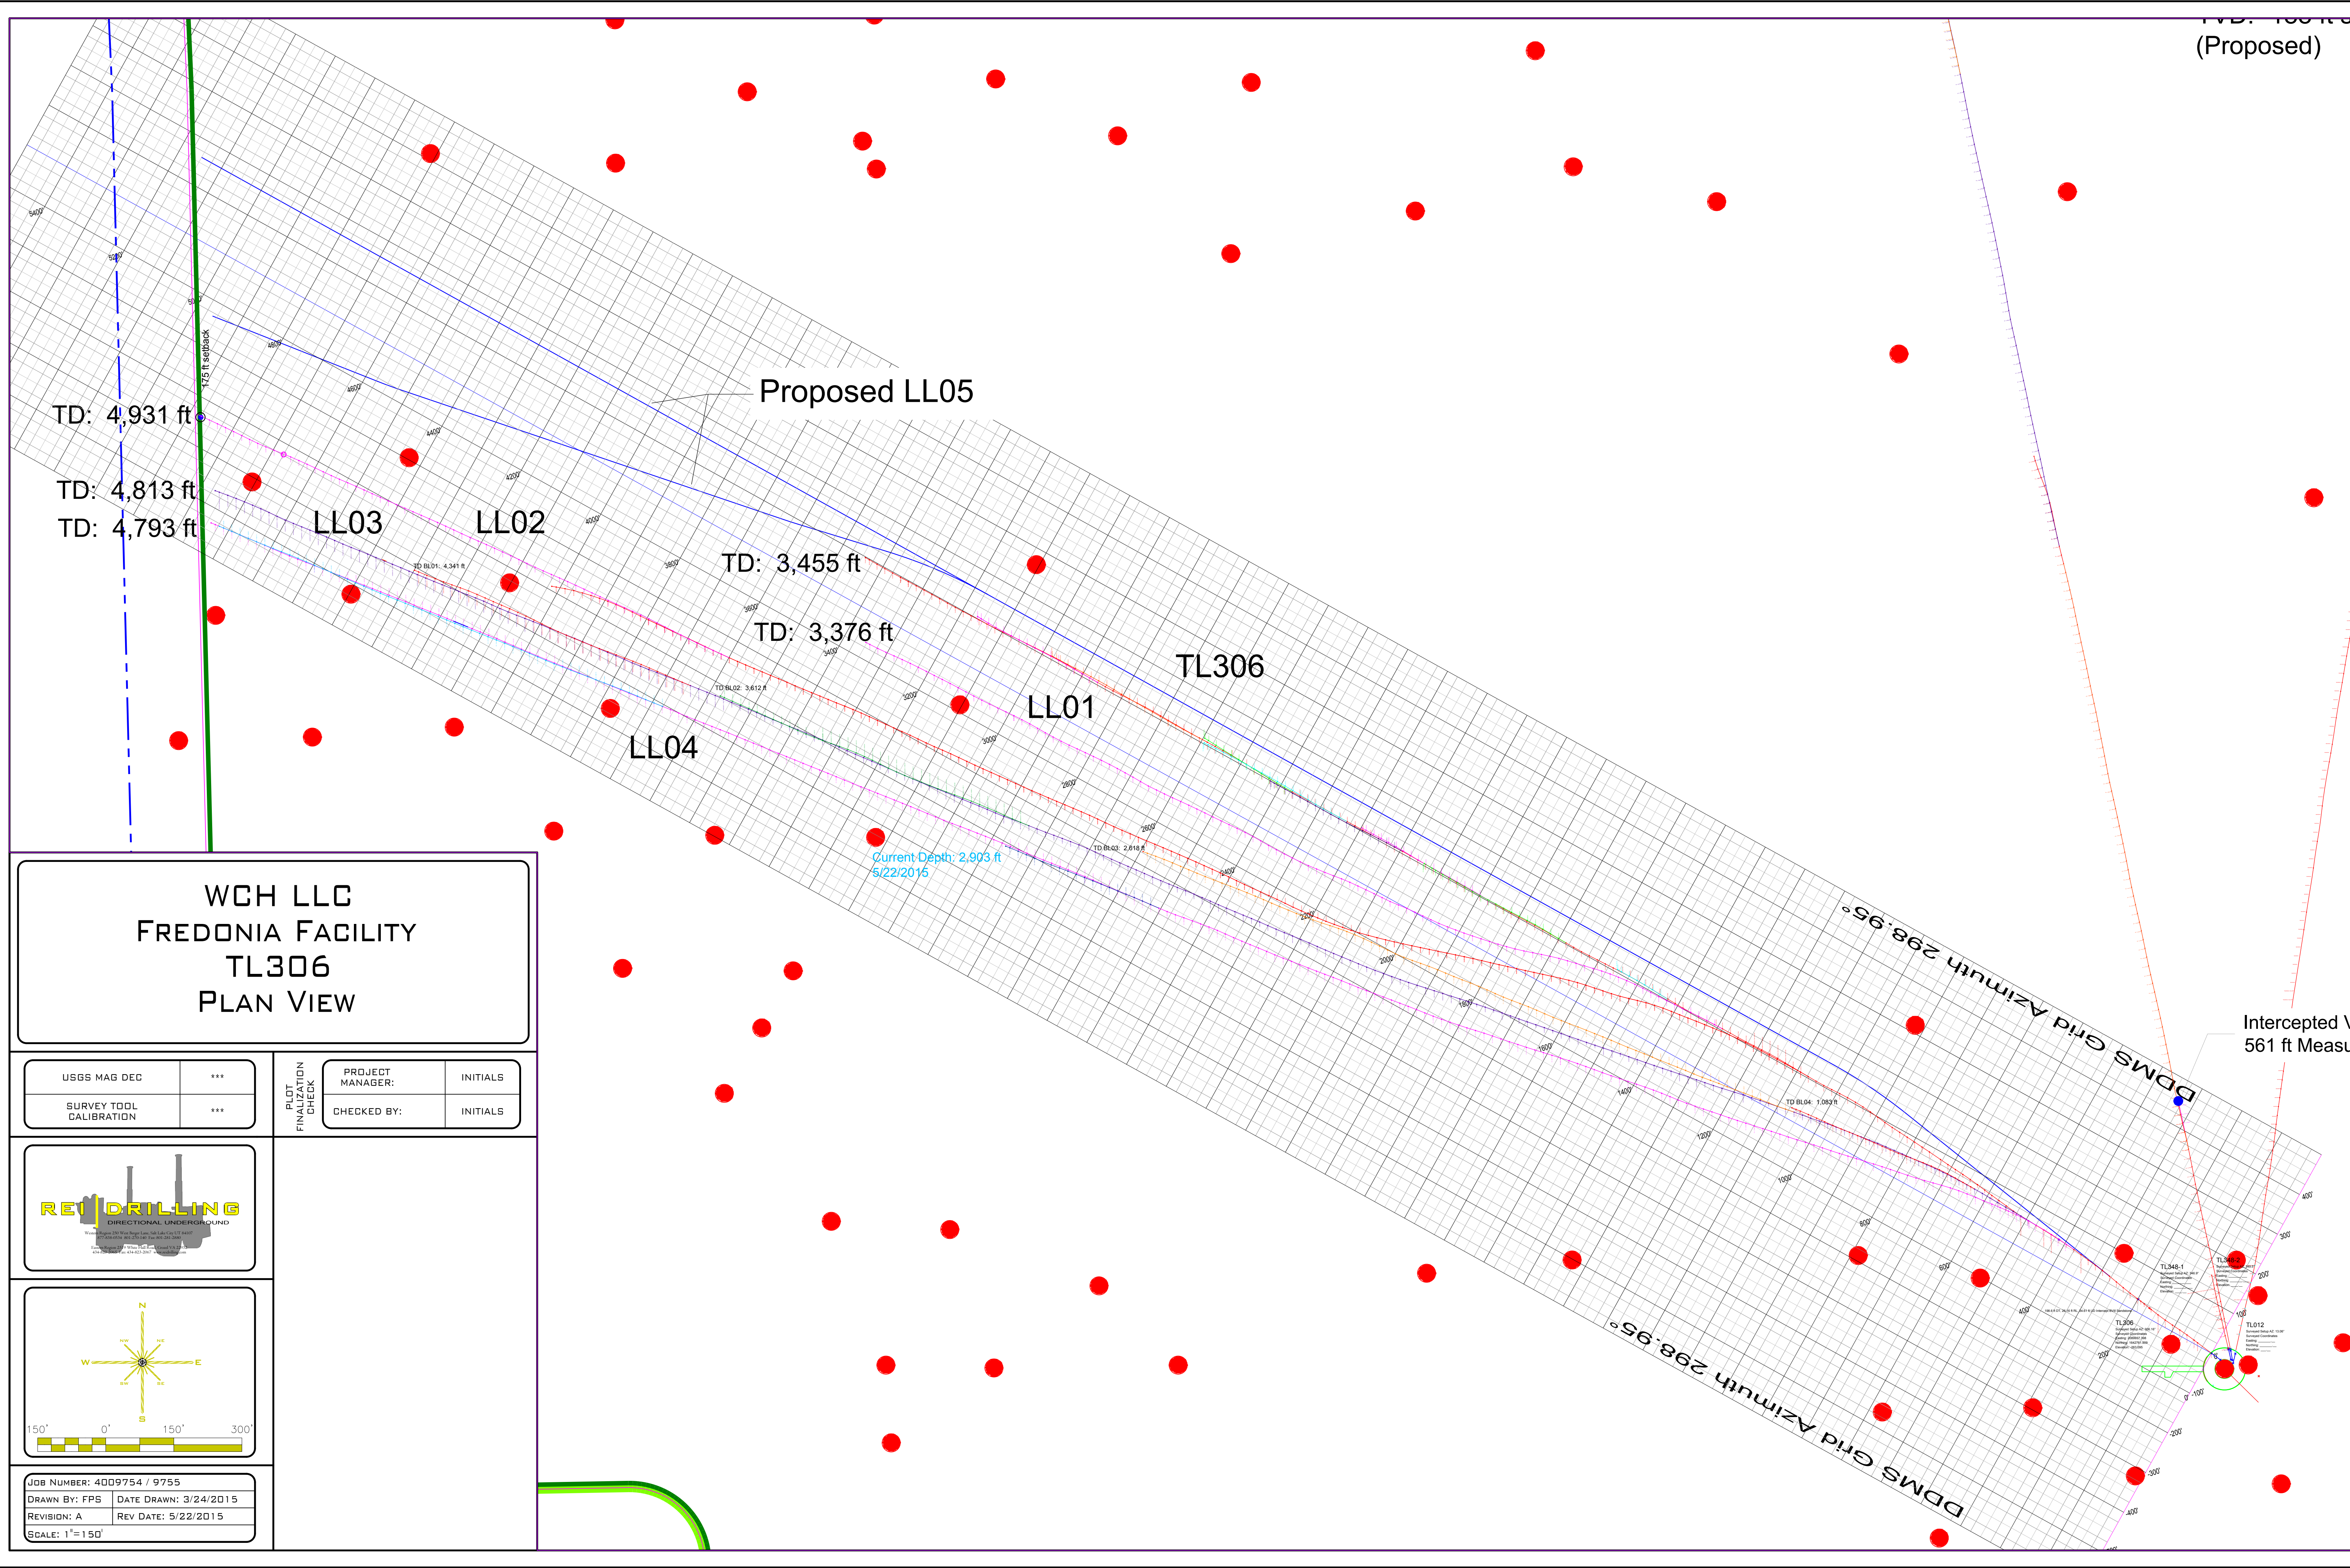

DATE: 5/22/2015, INCURRING PROJECTS STRANDED DILDRILLER SURVEYS AND PLANNING/CAD FILES/REI BOREHOLE PLAN STRANDED DIL FREDONIA PROJECT/DWG