
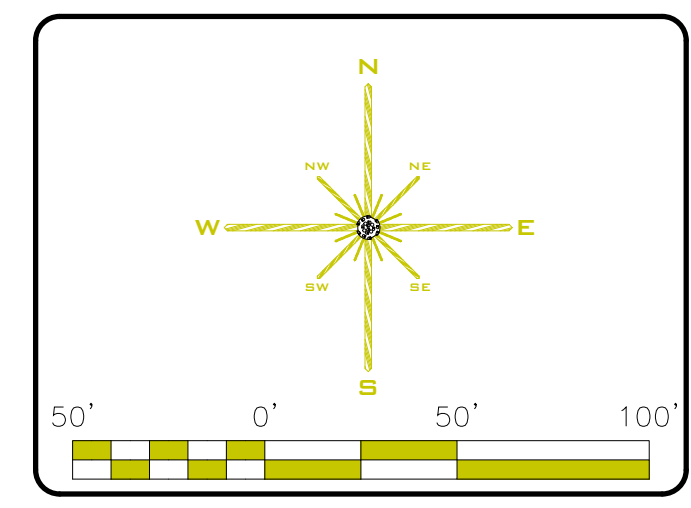


TD 5-135
196.85 ft MD

WCH LLC
FREDONIA FACILITY
TL 5-135
PLAN VIEW

USGS MAG DEC	2.8
SURVEY TOOL CALIBRATION	-2.33

PLOT FINISH CHECK	PROJECT MANAGER:	INITIALS
	CHECKED BY:	FPS

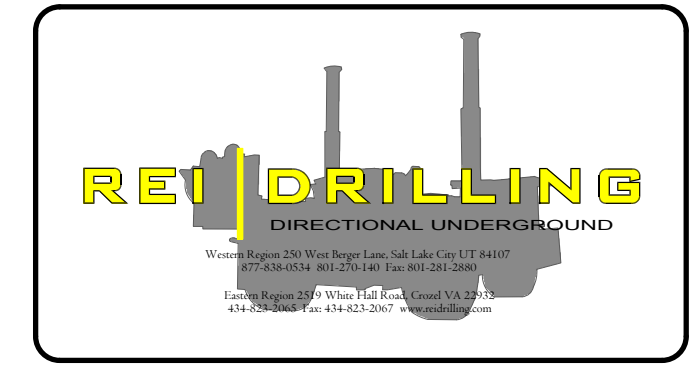

JOB NUMBER: 4009754 / 9755	
DRAWN BY: FPS	DATE DRAWN: 3/24/2015
REVISION: A	REV DATE: 12/29/2015
SCALE: 1"=50'	

SEE FILE LIST FOR ALL PROJECTS STRANDED DIRECTIONAL SURVEYS AND PLANNING/AD FILES/REI BOREHOLE PLAN STRANDED DIL FREDONIA PROJECT DATE: 8/12/2015