


WCH LLC
 FREDONIA FACILITY
 TL 7-337
 PLAN VIEW


| | |
|-------------------------|-------|
| USGS MAG DEC | 2.8 |
| SURVEY TOOL CALIBRATION | -2.33 |

PLOT
 FINISH
 CHECK

| | |
|---------------------|----------|
| PROJECT MANAGER: | INITIALS |
| CHECKED BY: | FPS |

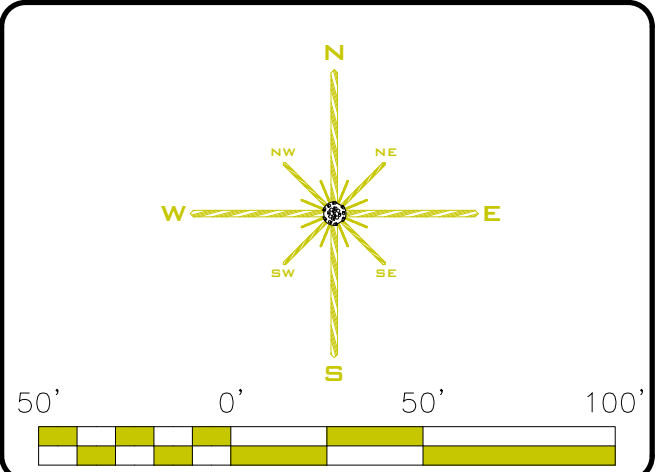

| | |
|----------------------------|-----------------------|
| JOB NUMBER: 4009754 / 9755 | |
| DRAWN BY: FPS | DATE DRAWN: 3/24/2015 |
| REVISION: A | REV DATE: 1/28/2016 |
| SCALE: 1"=50' | |

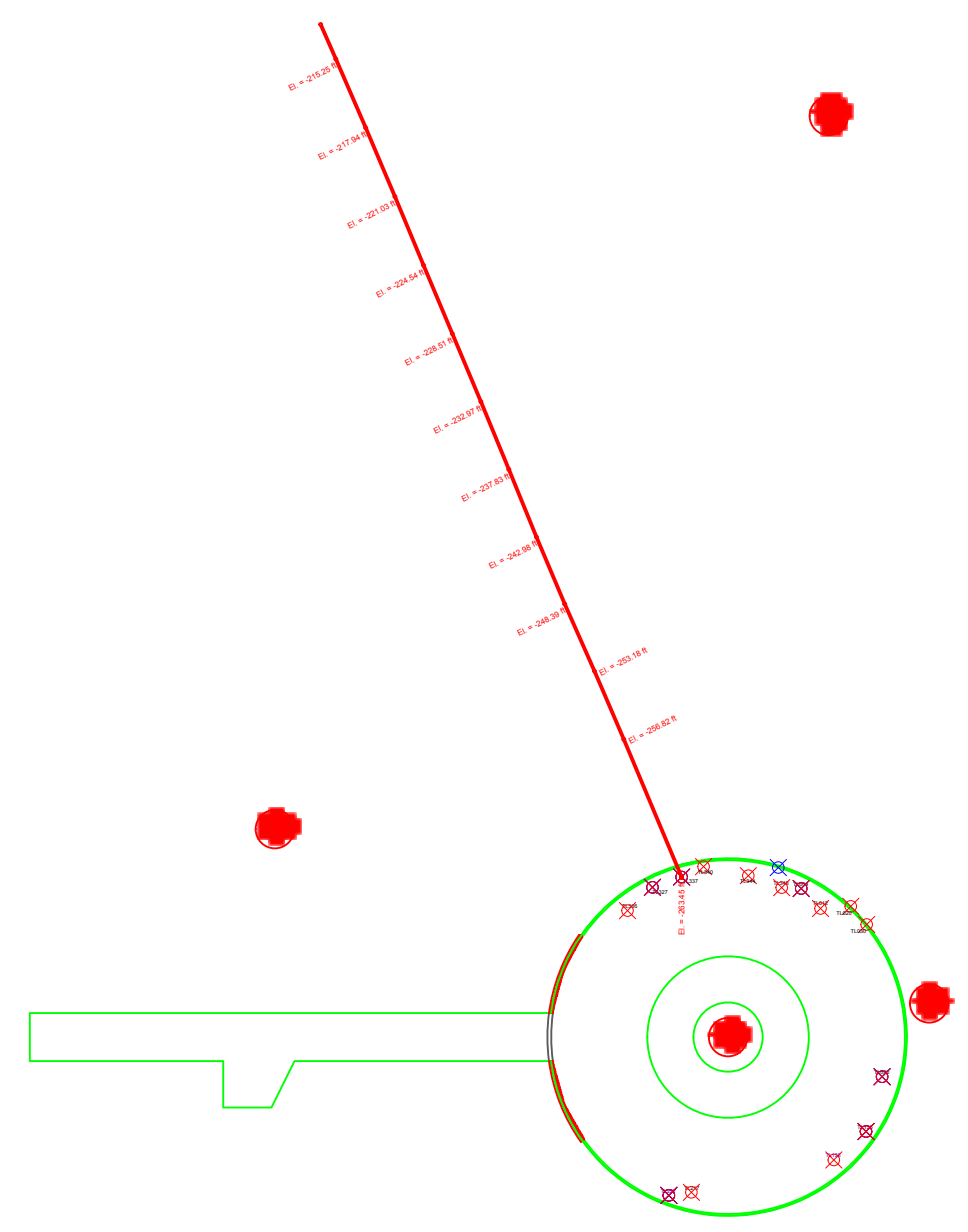

SEE FILE LIST FOR ALL PROJECT SURVEYS AND PLANNING/CAD FILES RE: BOREHOLE PLAN STRANDED DIL FREDONIA
 PROJECT DATE: 8/12/2015