


SEE FILE LIST FOR ALL PROJECTS STRANDED DILDRILLING SURVEYS AND PLANNING/AD FILES RE: BOREHOLE PLAN STRANDED DIL FREDONIA PROJECT DATE: 8/12/2015

WCH LLC FREDONIA FACILITY TL 8-327 PLAN VIEW

USGS MAG DEC	2.8
SURVEY TOOL CALIBRATION	-2.33

PLOT FINISH/ CHECK

PROJECT MANAGER:	INITIALS
CHECKED BY:	FPS

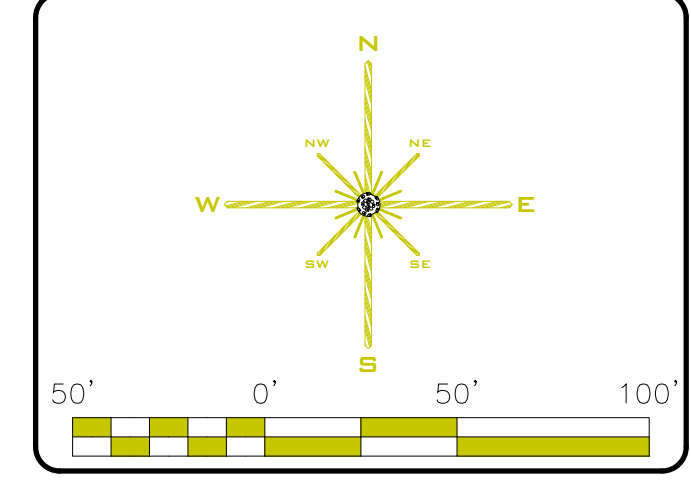

JOB NUMBER: 4009754 / 9755	
DRAWN BY: FPS	DATE DRAWN: 3/24/2015
REVISION: A	REV DATE: 2/1/2016
SCALE: 1"=50'	

