
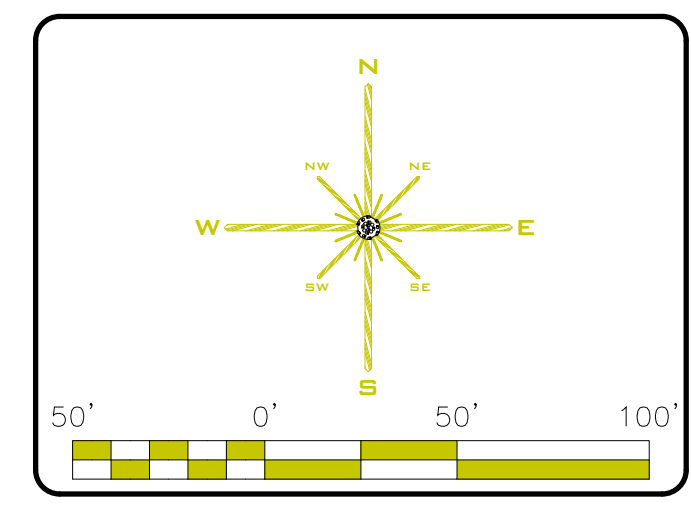


TD 9-090
275.6 ft MD

WGH LLC
 FREDONIA FACILITY
 TL 9-090
 PLAN VIEW

USGS MAG DEC	2.8
SURVEY TOOL CALIBRATION	-2.33

PLOT FINISH/ON CHECK	PROJECT MANAGER:	INITIALS
	CHECKED BY:	FPS

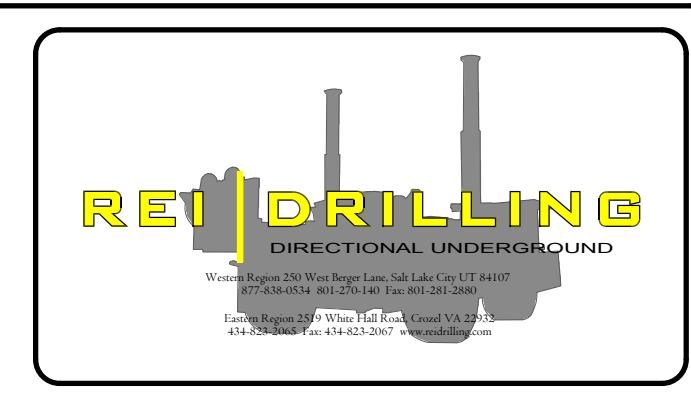

JOB NUMBER: 4009754 / 9755	
DRAWN BY: FPS	DATE DRAWN: 3/24/2015
REVISION: A	REV DATE: 2/10/2016
SCALE: 1"=50'	

C:\FILES\USGS\PROJECTS\STRANDED DILDRILLING SURVEYS AND PLANNING\CAD FILES\REI BOREHOLE PLAN STRANDED DIL FREDONIA PROJECT.DWG 8/12/2015