


Section _____ Township _____ Range _____ County _____ State _____

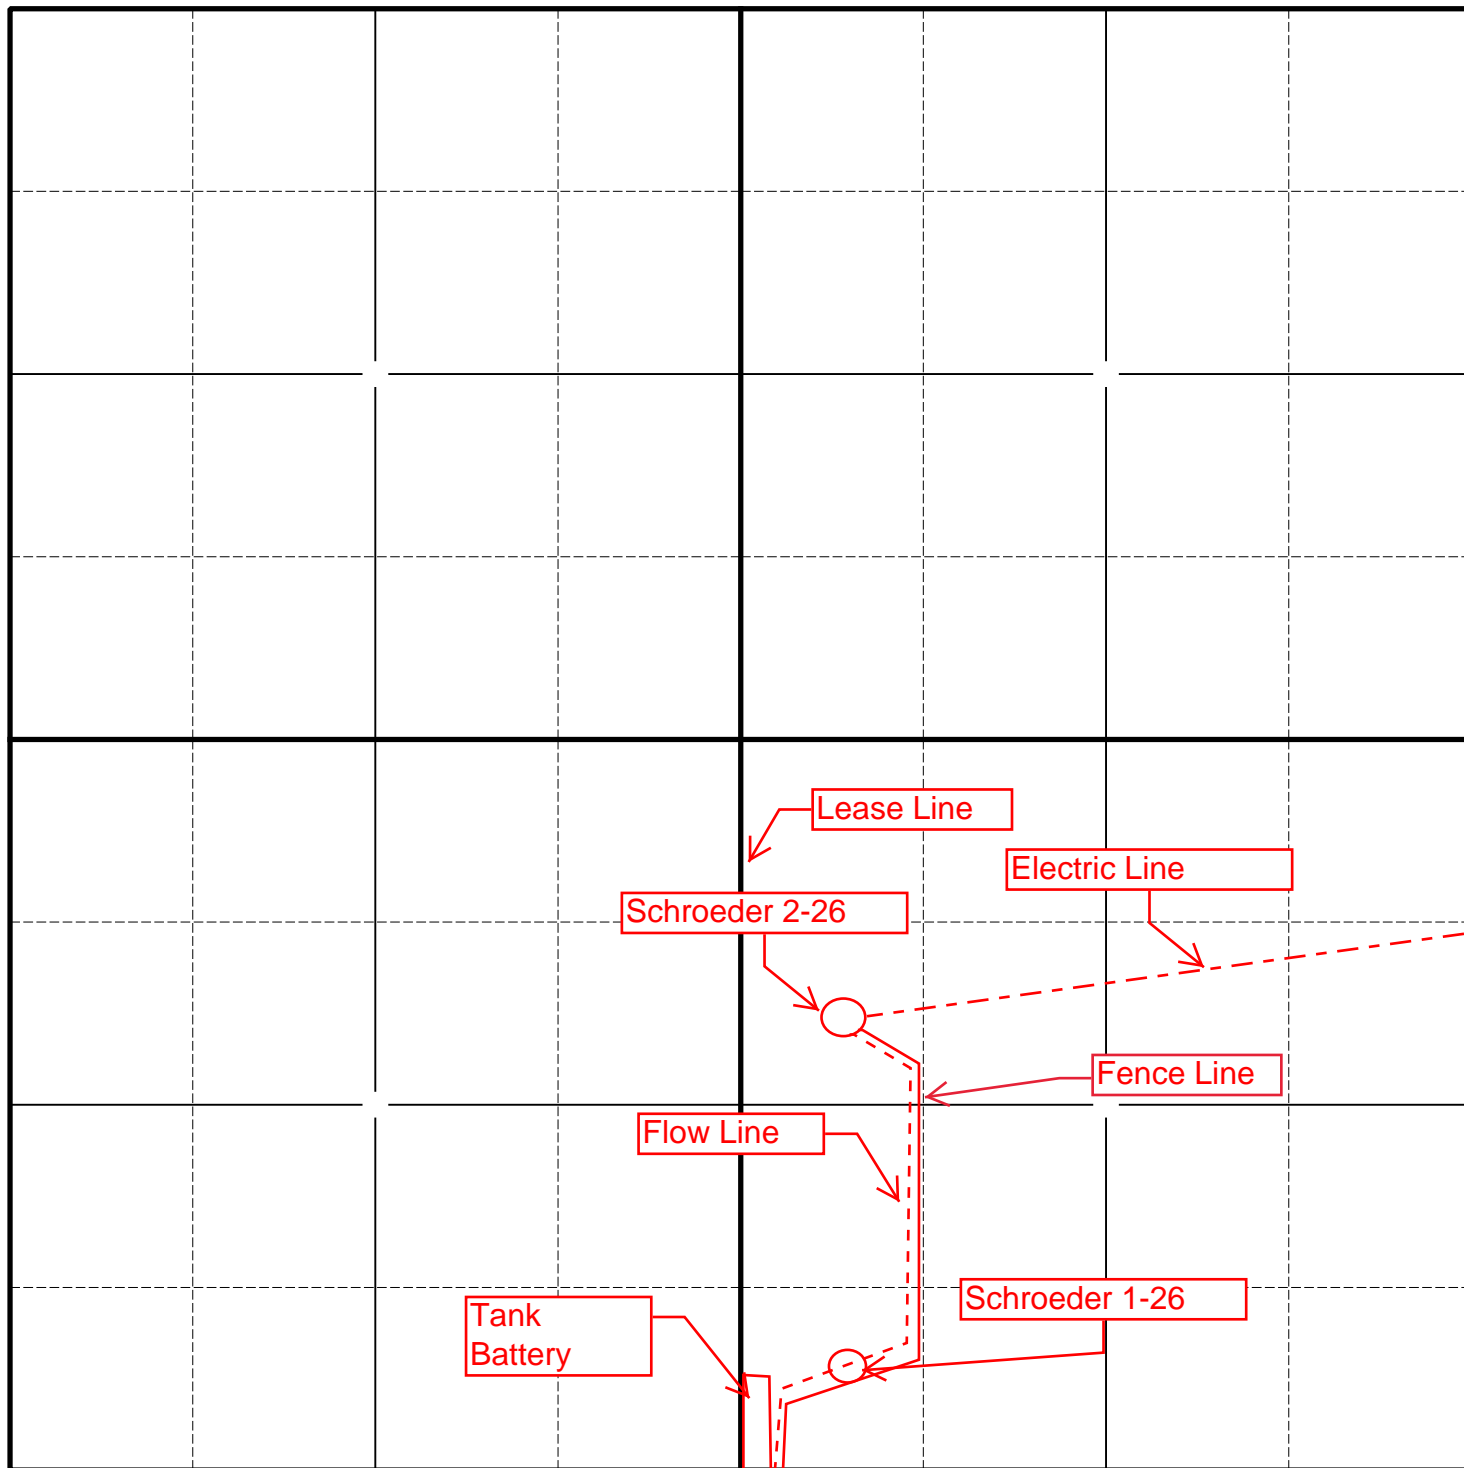

Schmidt Engineering, Inc.

	31	32	33	34	35	36	
1	6	5	4	3	2	1	6
12	7	8	9	10	11	12	7
13	18	17	16	15	14	13	18
24	19	20	21	22	23	24	19
25	30	29	28	27	26	25	30
36	31	32	33	34	35	36	31
	6	5	4	3	2	1	

Schroeder 2-26
1665' FSL
2306' FEL
2717.7' Elevation