

# ADVANTAGE ELEVATIONS

OIL FIELD SURVEYORS

BOX 8604 - PRATT, KS 67124  
(620) 672-6491

109173

INVOICE NO.

STREAMLINE ENERGY LLC  
OPERATOR

#2 SWD  
NO.

RAINS  
FARM

MONTGOMERY     10     35s     15e  
COUNTY             S             T             R

600' FSL & 590' FWL of Sec.  
LOCATION

ELEVATION: 875' GR




STREAMLINE ENERGY LLC  
906 N. Main  
Yates Center, KS 66783

AUTHORIZED BY: Justin Morris

1 mi north, 3 mi.  
west to Tyro, KS.

SCALE: 1" = 1000'

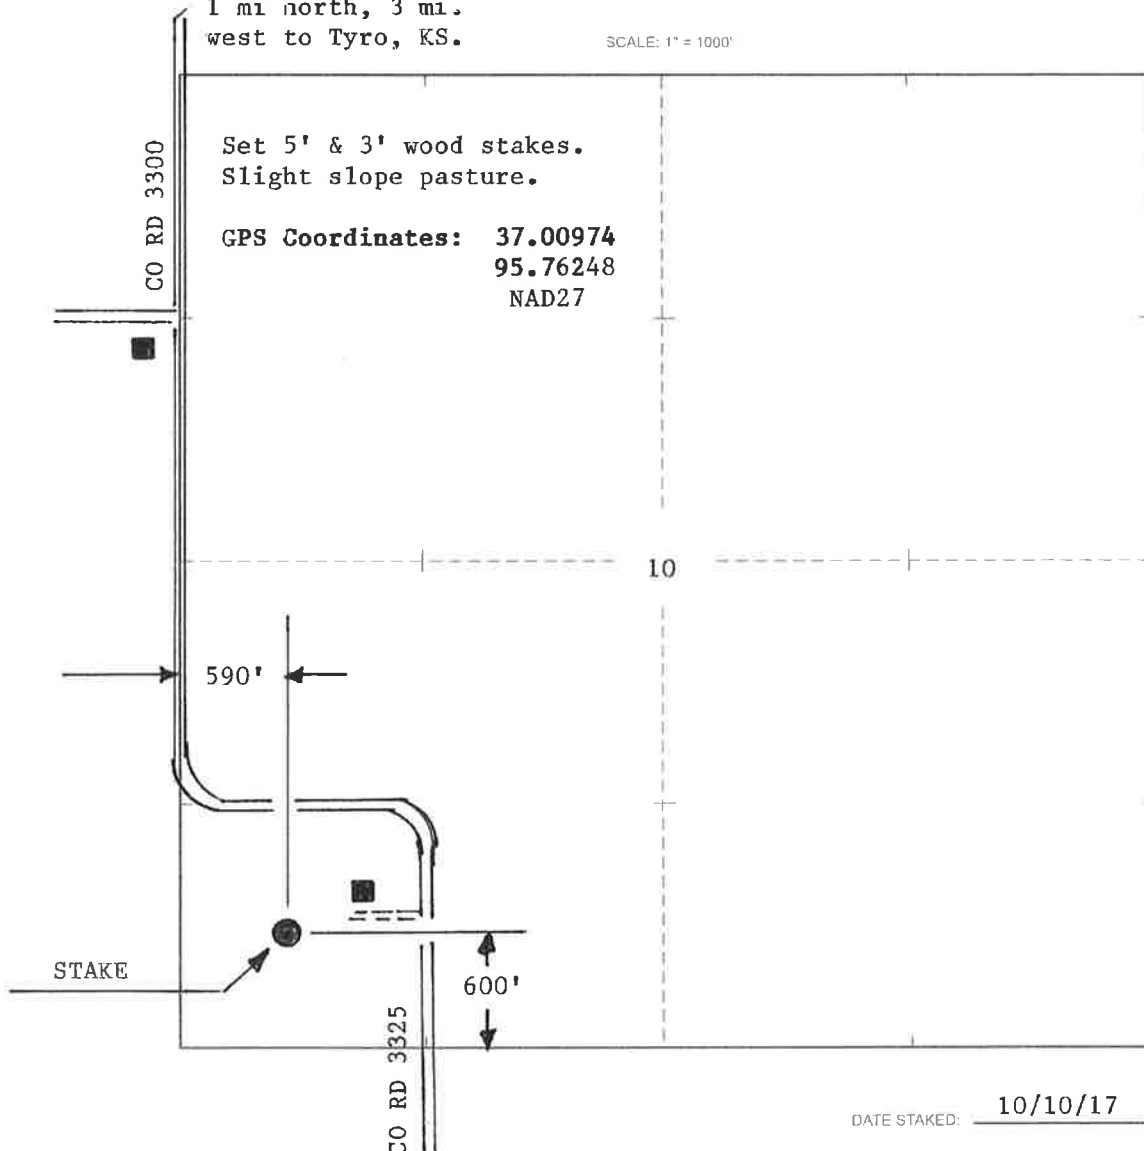

DATE STAKED: 10/10/17

**HAMILTON INVESTMENTS**  
RAINS SWD #2

Legend



RAINS SWD #2

3325


1425

800 ft



Google Earth

© 2017 Google

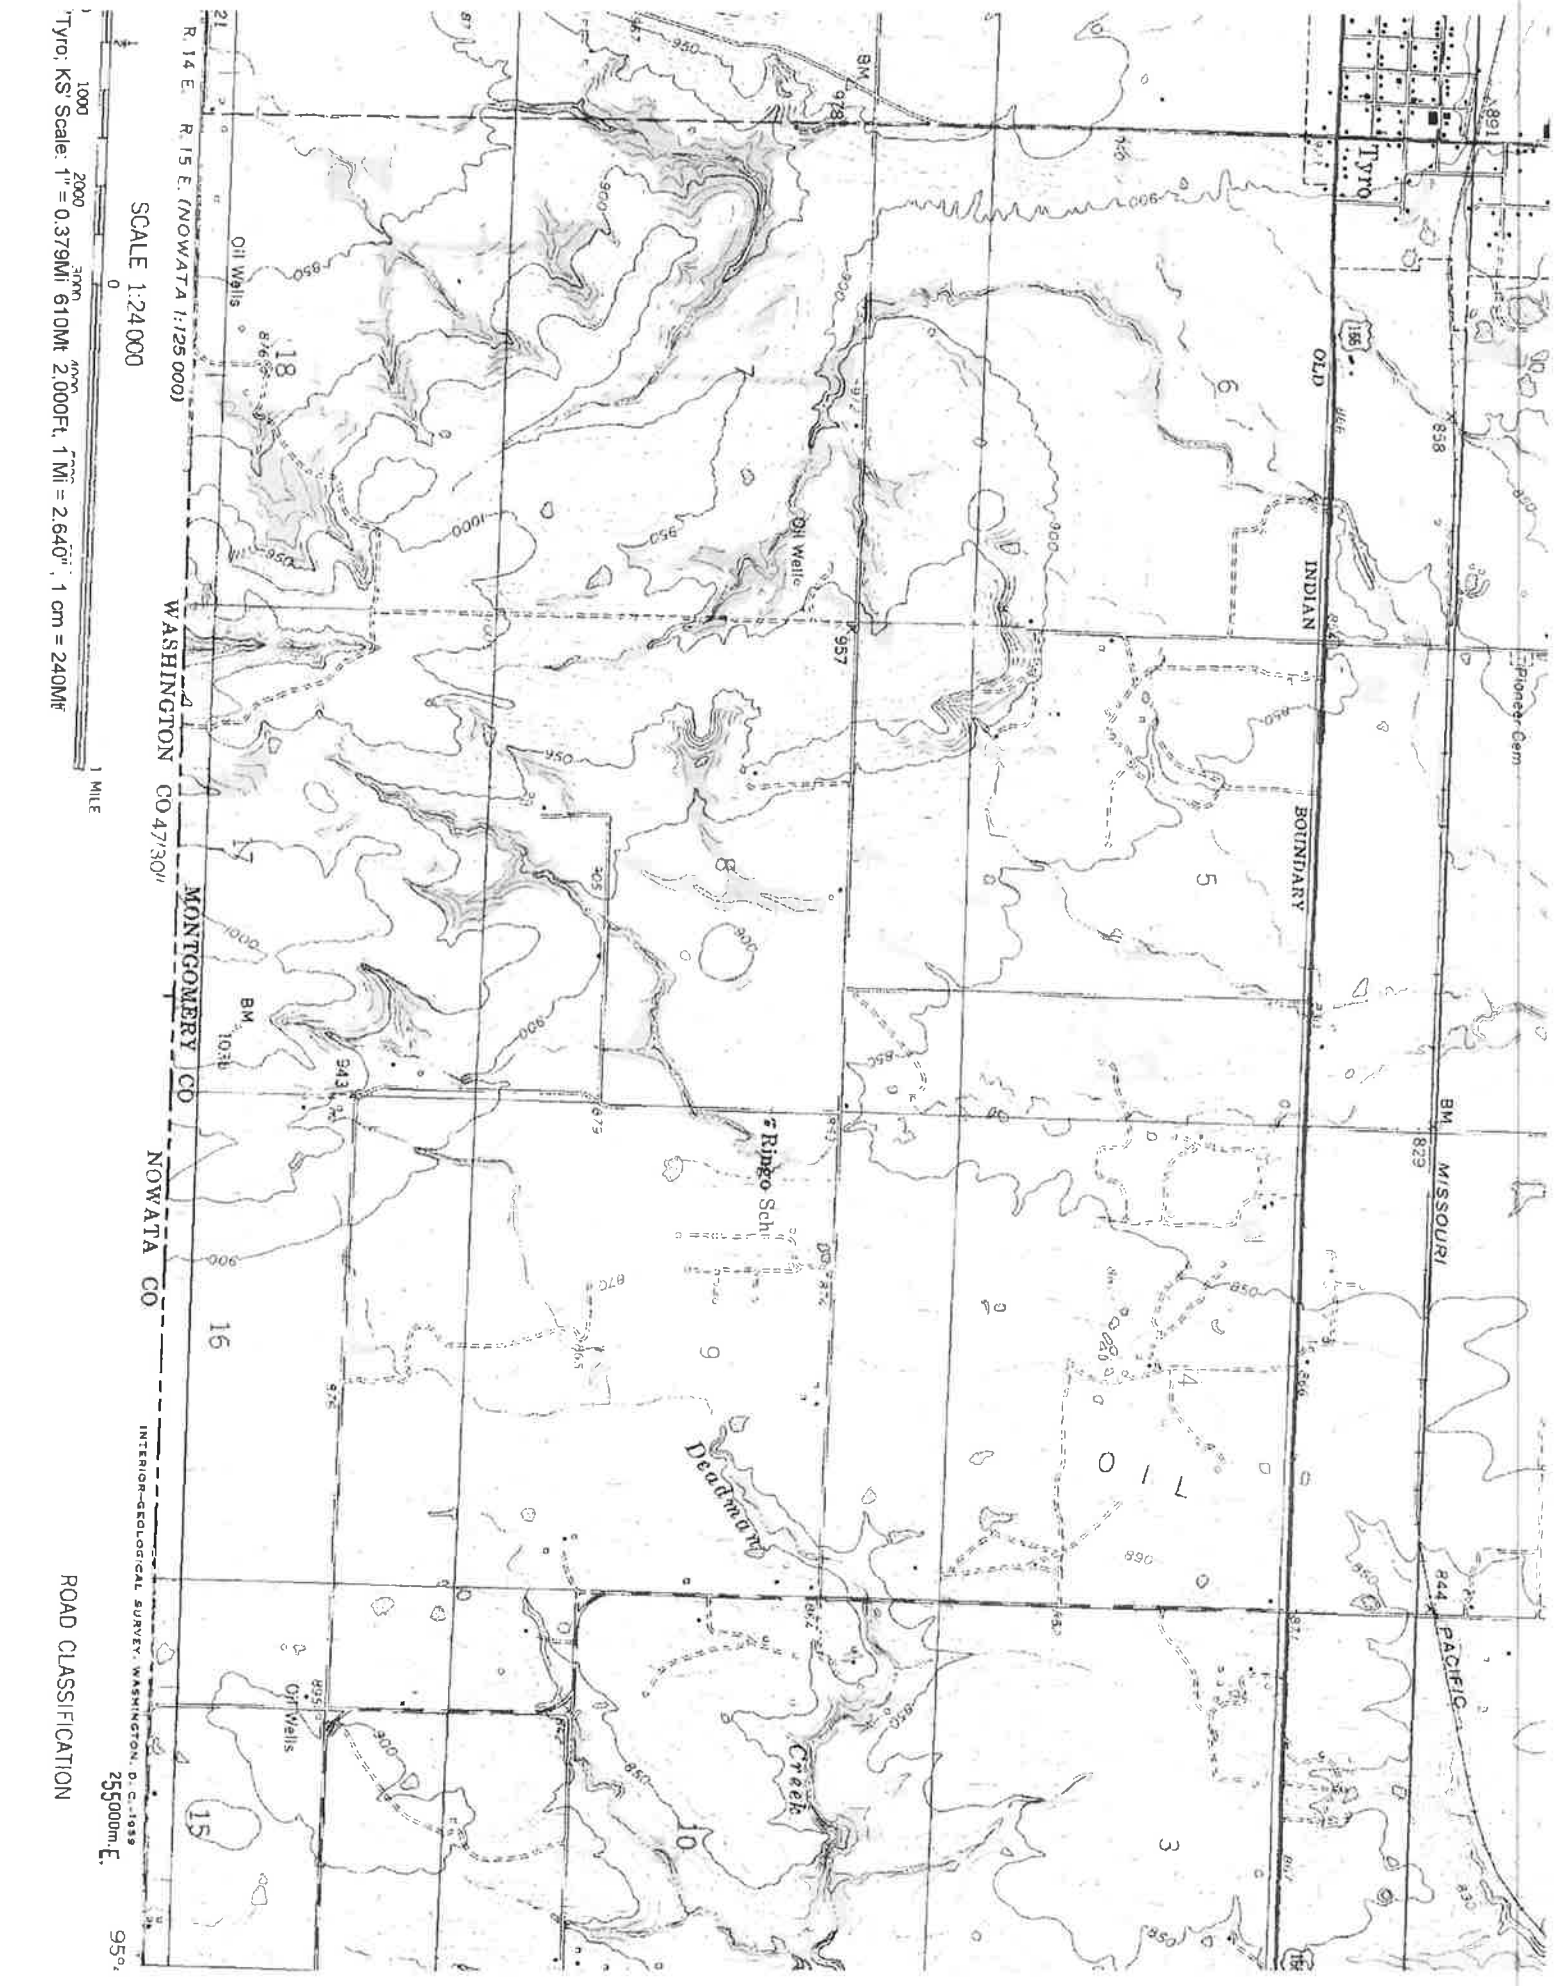

SCALE 1:24000

R. 14 E. R. 15 E. (NOWATA 1:125 000)

WASHINGTON CO 47301

MONTGOMERY CO

NOWATA CO

INTERIOR-DEOLOGICAL SURVEY, WASHINGTON, D. C., 1899

255000m. E.

1" = 0.379MI. 610M. 2.000F. 1 MI. = 2.640". 1 cm = 240M

ROAD CLASSIFICATION

95°