





# BSU 1 Location - Rooks County, KS

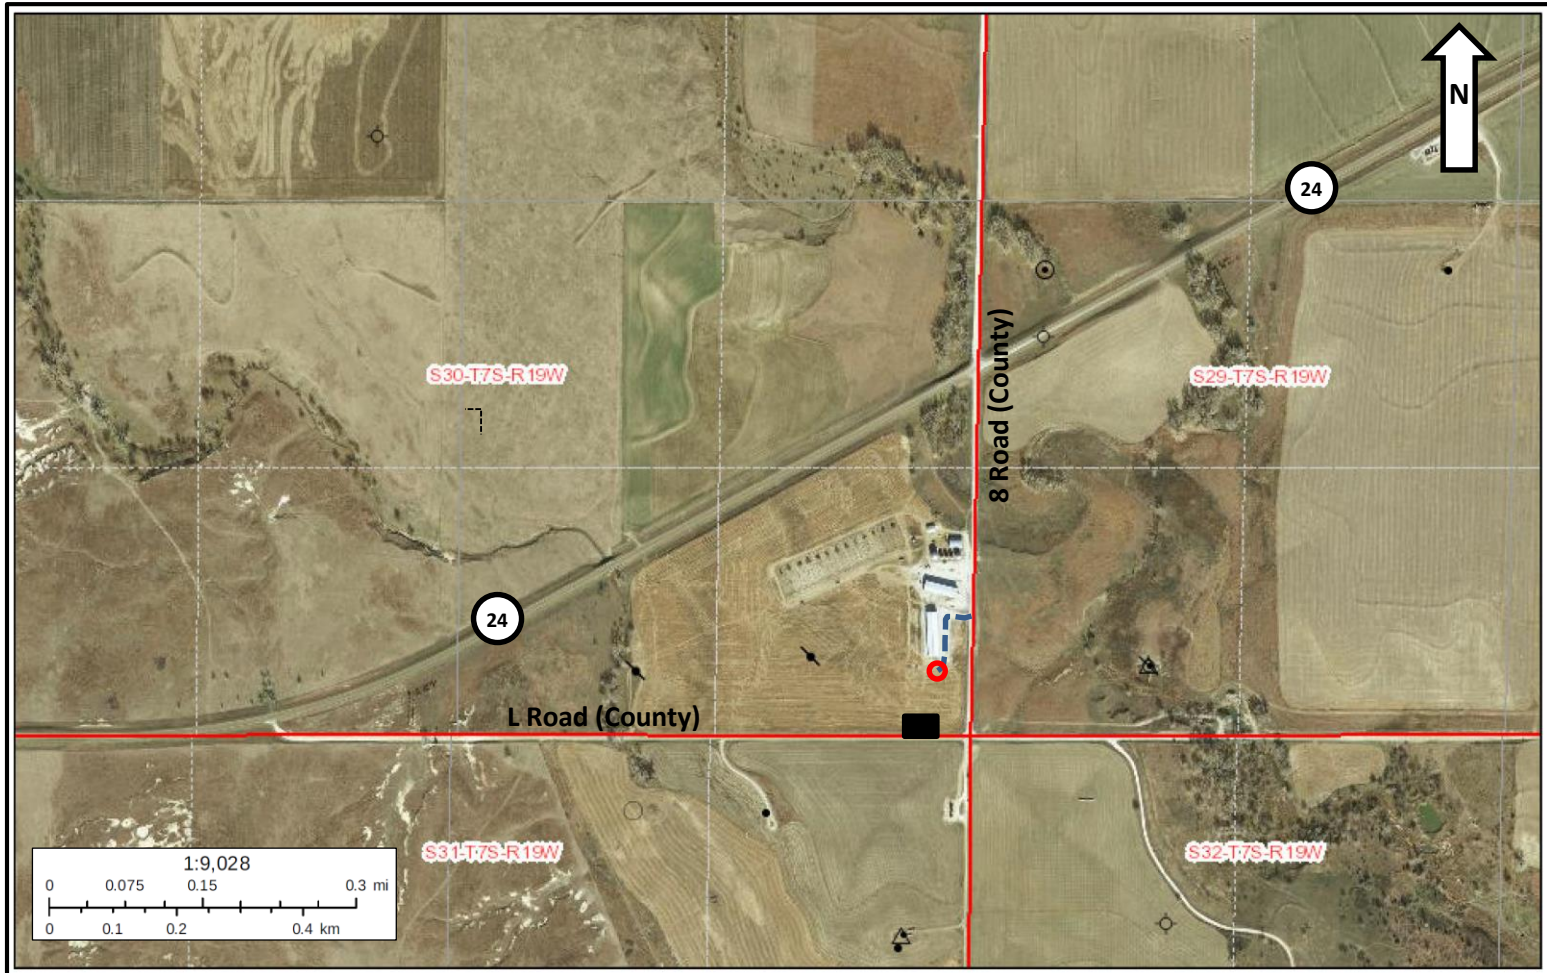

Estimated GL: 1945 ft.

BSU 1  
SE SE SE  
330' FSL & 300' FEL  
S30 T7S R19W

-  BSU 1 Location
-  Proposed Road
-  Proposed Tank Battery


**BSU 1 Well Pad:**

SE SE SE  
330' FSL & 300' FEL  
S30 T7S R19W

**Well Pad Dimensions:**

100 ft. x 150 ft.  
(Estimated)

**Road Width:** ~16 ft.

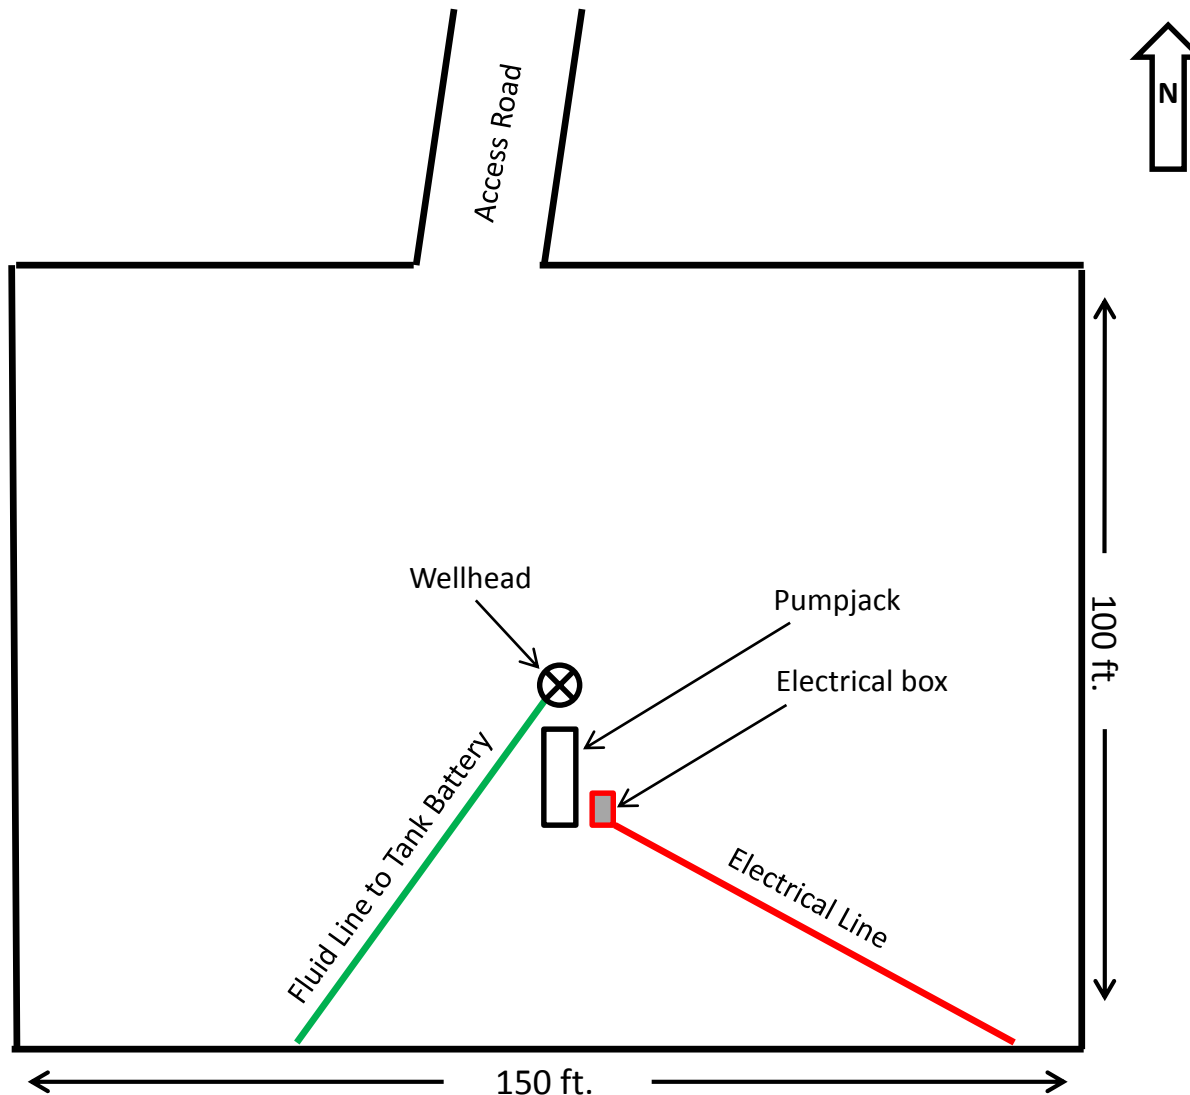

\* Possible gross disturbed area 125 ft. x 175 ft.

\* Not Drawn to Scale; all measurements are estimates

**BSU 1 Tank Battery:**


**Located:**

SE SE SE  
S30 T7S R19W



**Tank Battery Dimensions:**

75 ft. x 100 ft.  
(Estimated)

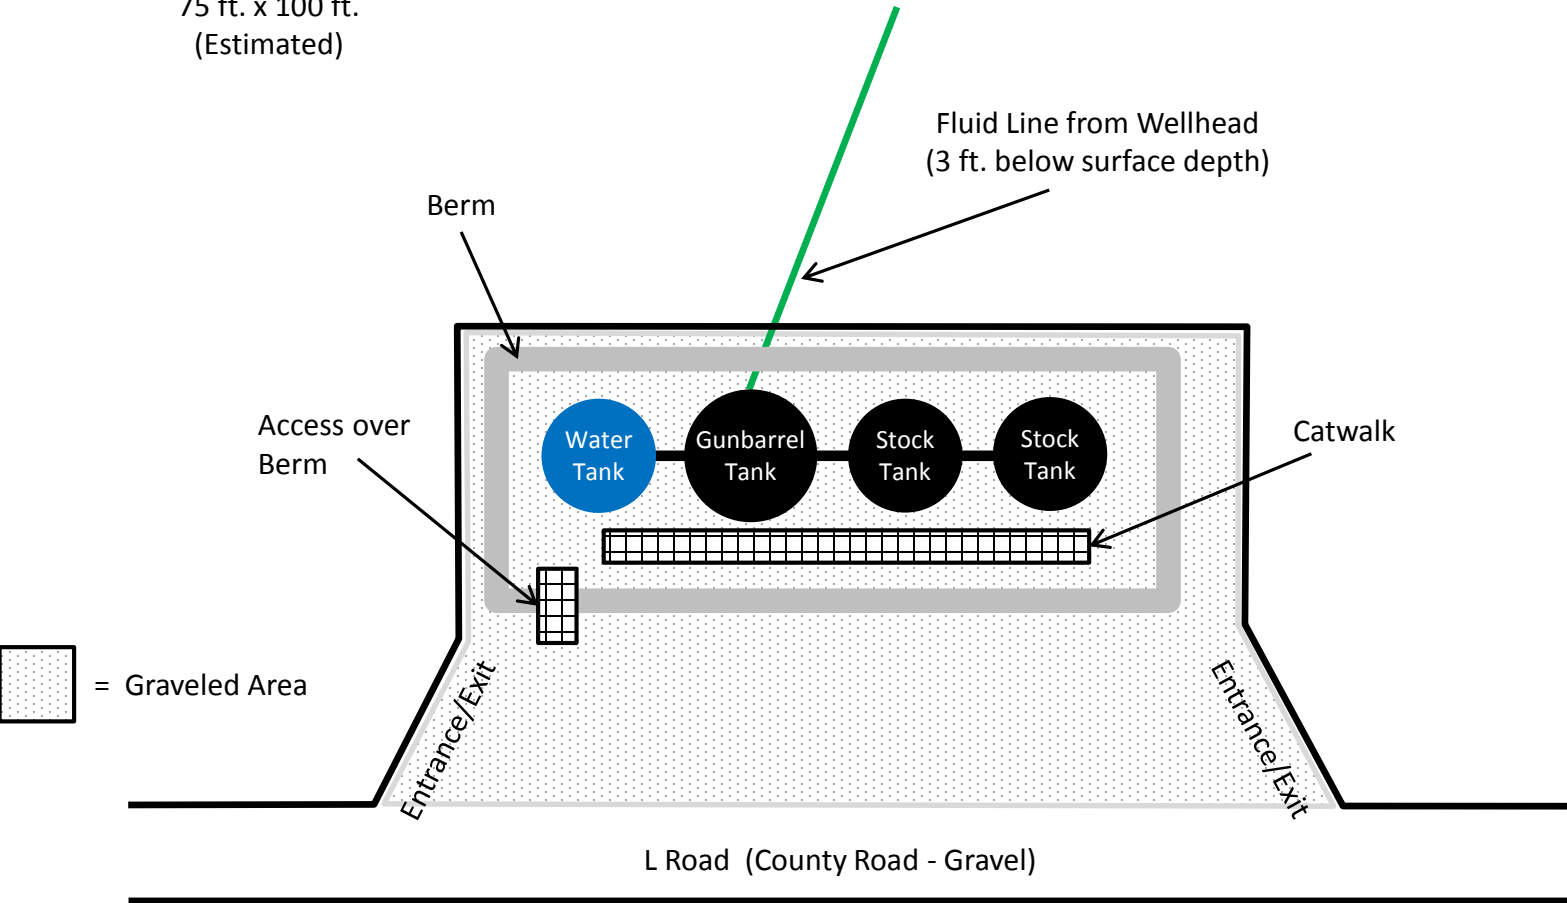

\* Not Drawn to Scale; all measurements are estimates