


Proposed Road Route / Pipeline Path - to follow road
no electric lines planned

Marsh 2-27
Sec 27-T32S-R15W
2300' FNL + 2083' FEL

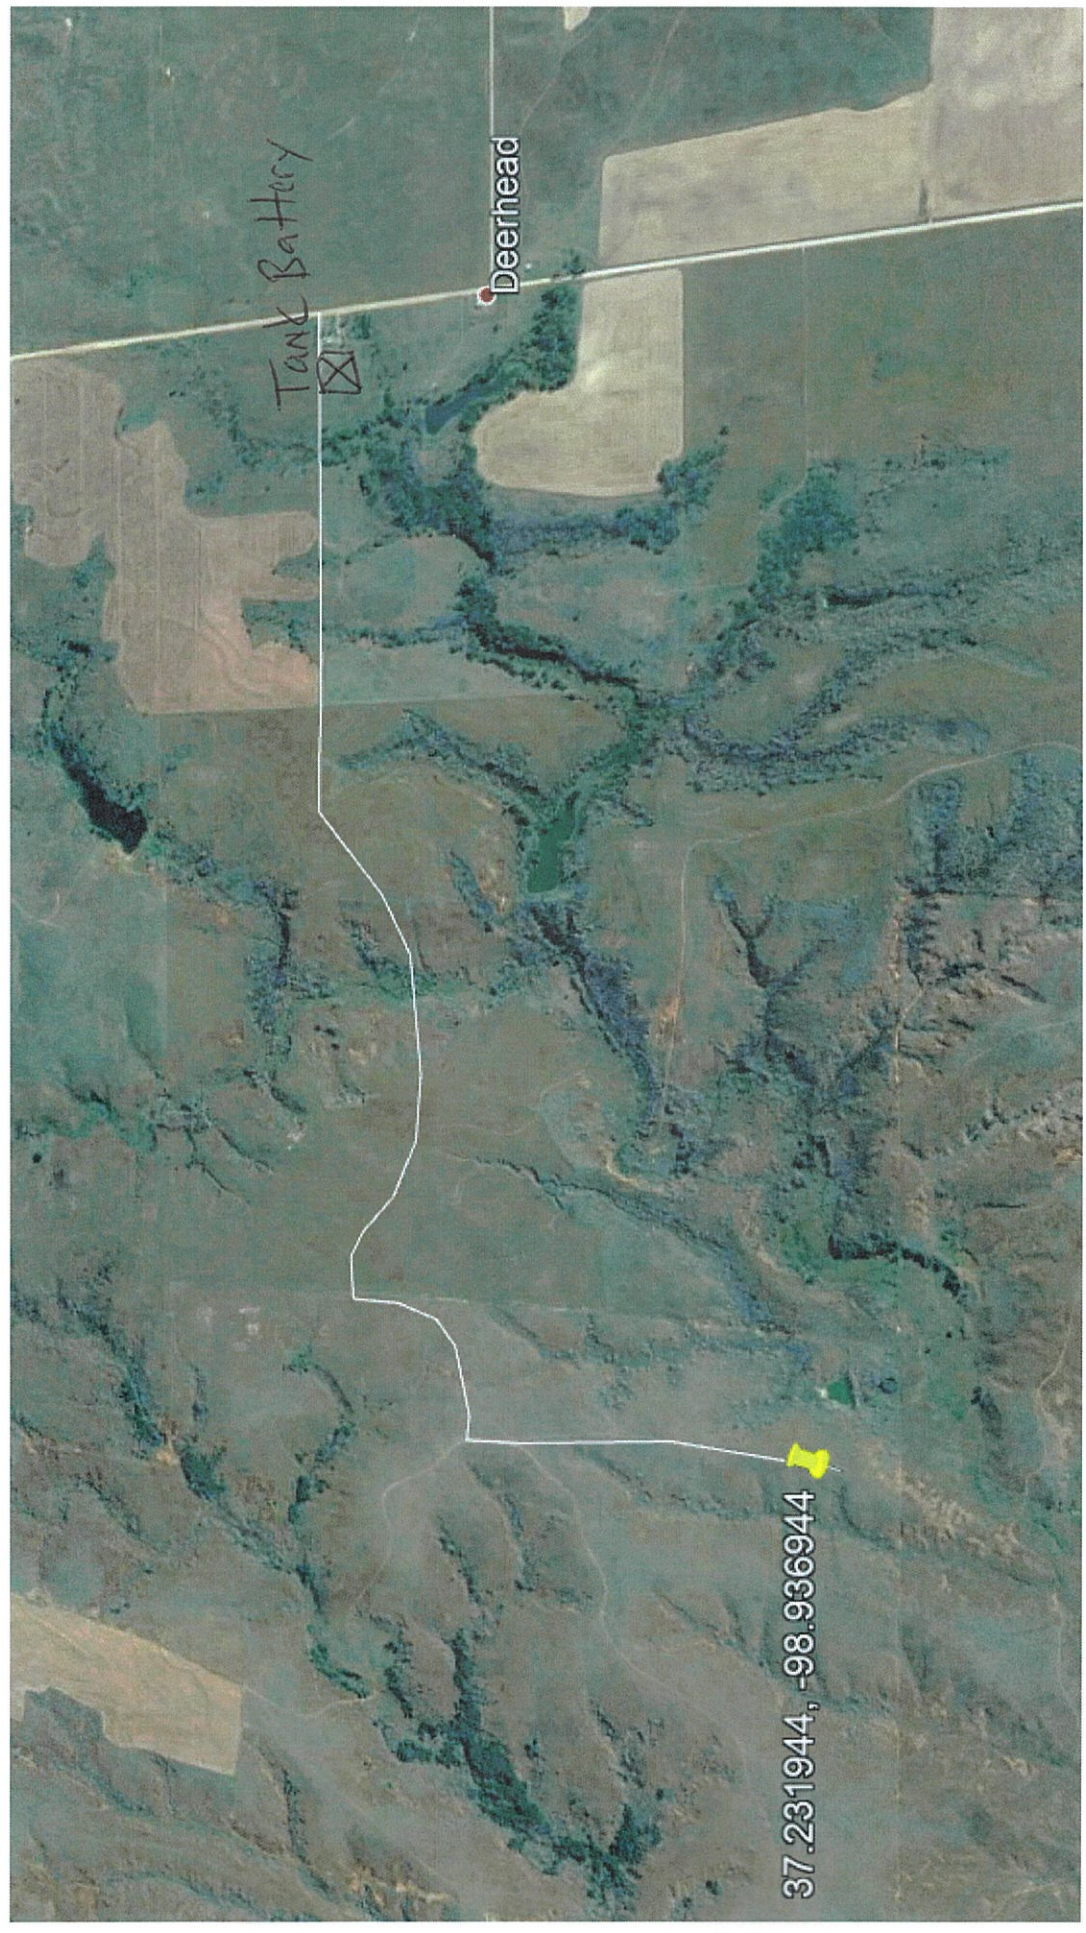

37.231944, -98.936944

Tank Battery

Deerhead