


Proposed Plan of Construction
Drussel A-11
Sec 27 T25S-R33W
Finney County, KS

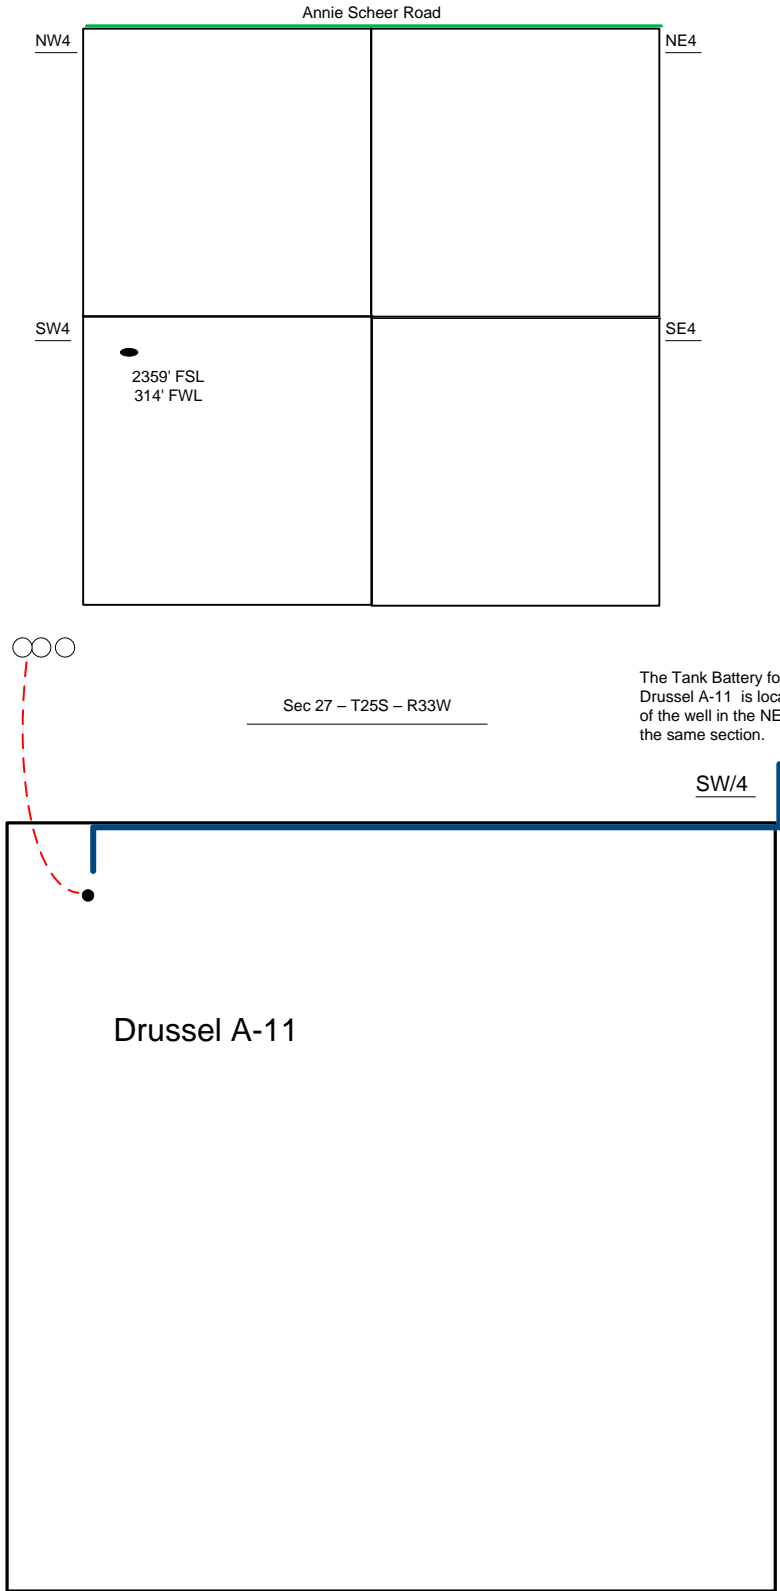

Proposed Details of
SW/4 Sec 27 - T25S - R33W

Note-Drawing **Not** to Scale