




**Notes:**

1) Direction of groundwater flow unknown, but inferred to the south-southeast (towards tributary of Soldier Creek) based on topography and regional drainage.  
 2) All known utilities visible during the site visit are shown. Figures will be updated following the public utility locates conducted during the LSA. Subsurface penetrations will be air knifed to a total depth of 5-feet for utility clearance.

	Monitoring Well		Building
	Soil Boring		Product Lines (Approximate)
	Geotechnical Soil Boring		Petro Deli Property Boundary
	Overhead Electric		Pump Islands
	Storm Sewer		UST Basin (Approximate)
	Water		Commercial Parcel
			Residential Parcel

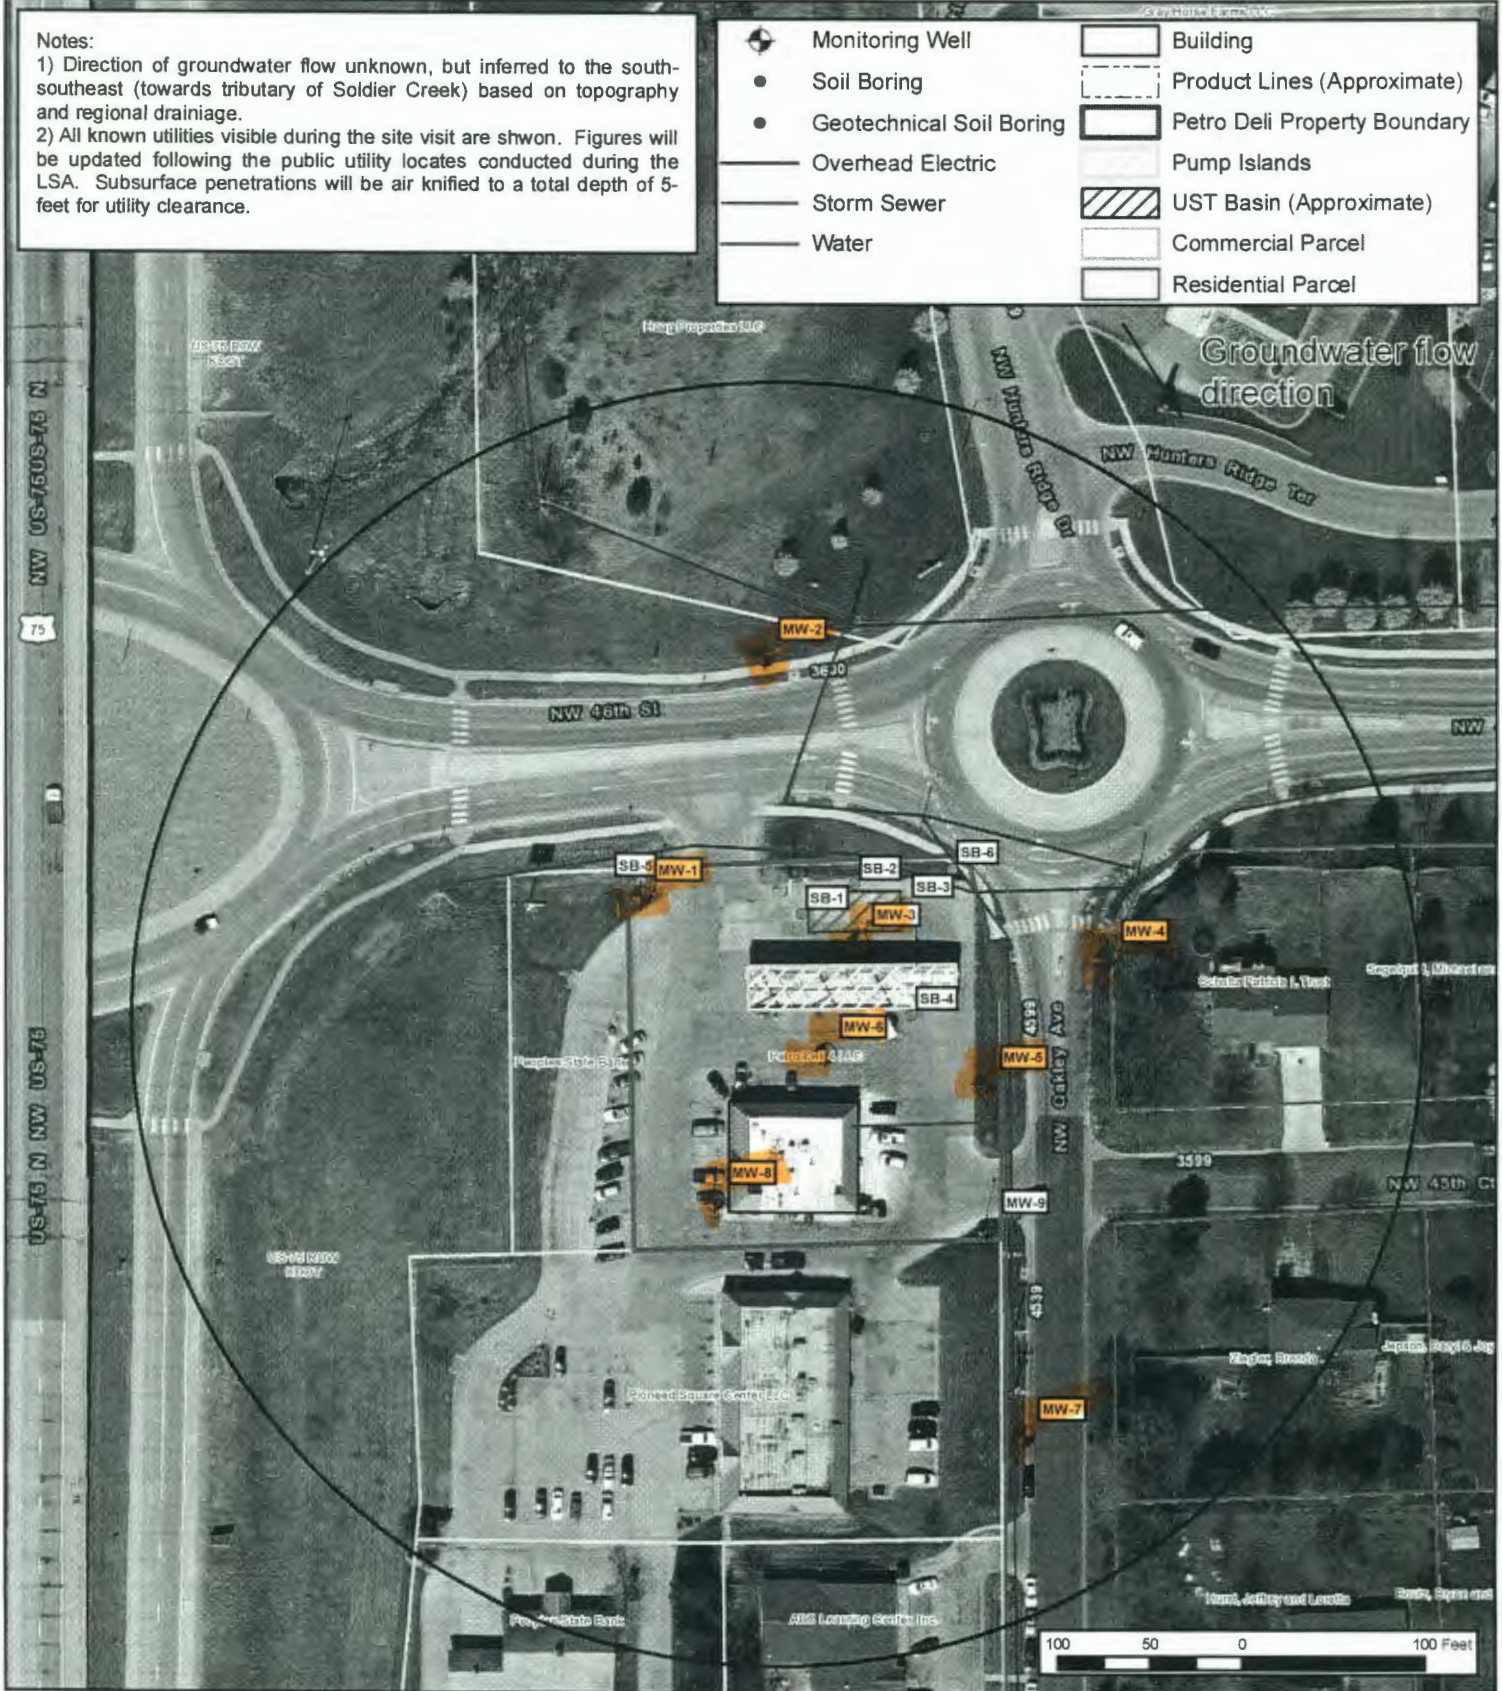

DESIGNED BY:	CC
DRAWN BY:	CC
CHECKED BY:	RW
APPROVED BY:	CC
DATE:	APRIL 2019



**General Site Location (350-ft radius)**  
**Petro Deli 4, LLC**

3603 NW 46th Street  
 Topeka, Kansas  
 U4-089-15024

**ppB EnviroSolutions**  
 professional | practical | below-ground

Figure  
**3**

**Limited Site Assessment  
 Work Plan**