


**59-23-7888-01 Road 550N over US-59**  
**Bridge No. 59-23-5.53(114)**  
**Douglas County**  
**CD 03**  
**N: 38.818678 E: -95.269595**  
**NW ¼, NW ¼, SE ¼ Section 23, T14S, R19E**

Plotted By : rocky  
 Plot File : C:\crowbridge\K-7888-01\78880553.dgn  
 Plot Date : 3/30/2006

Std. Base File : Rocky Crow 785,843,2827  
 Server File : working\k788801\geology\dgn\78880553.dgn  
 Server : DK00mh71  
 View : PLOT1

DATE FROM BRJND.	PROJ.	CO.
DESIGN	DESIGN	CHECK
DATE	DATE	DATE
QUANTITIES	DATE	DATE
TRACING	DATE	DATE
RELEASED	DATE	DATE

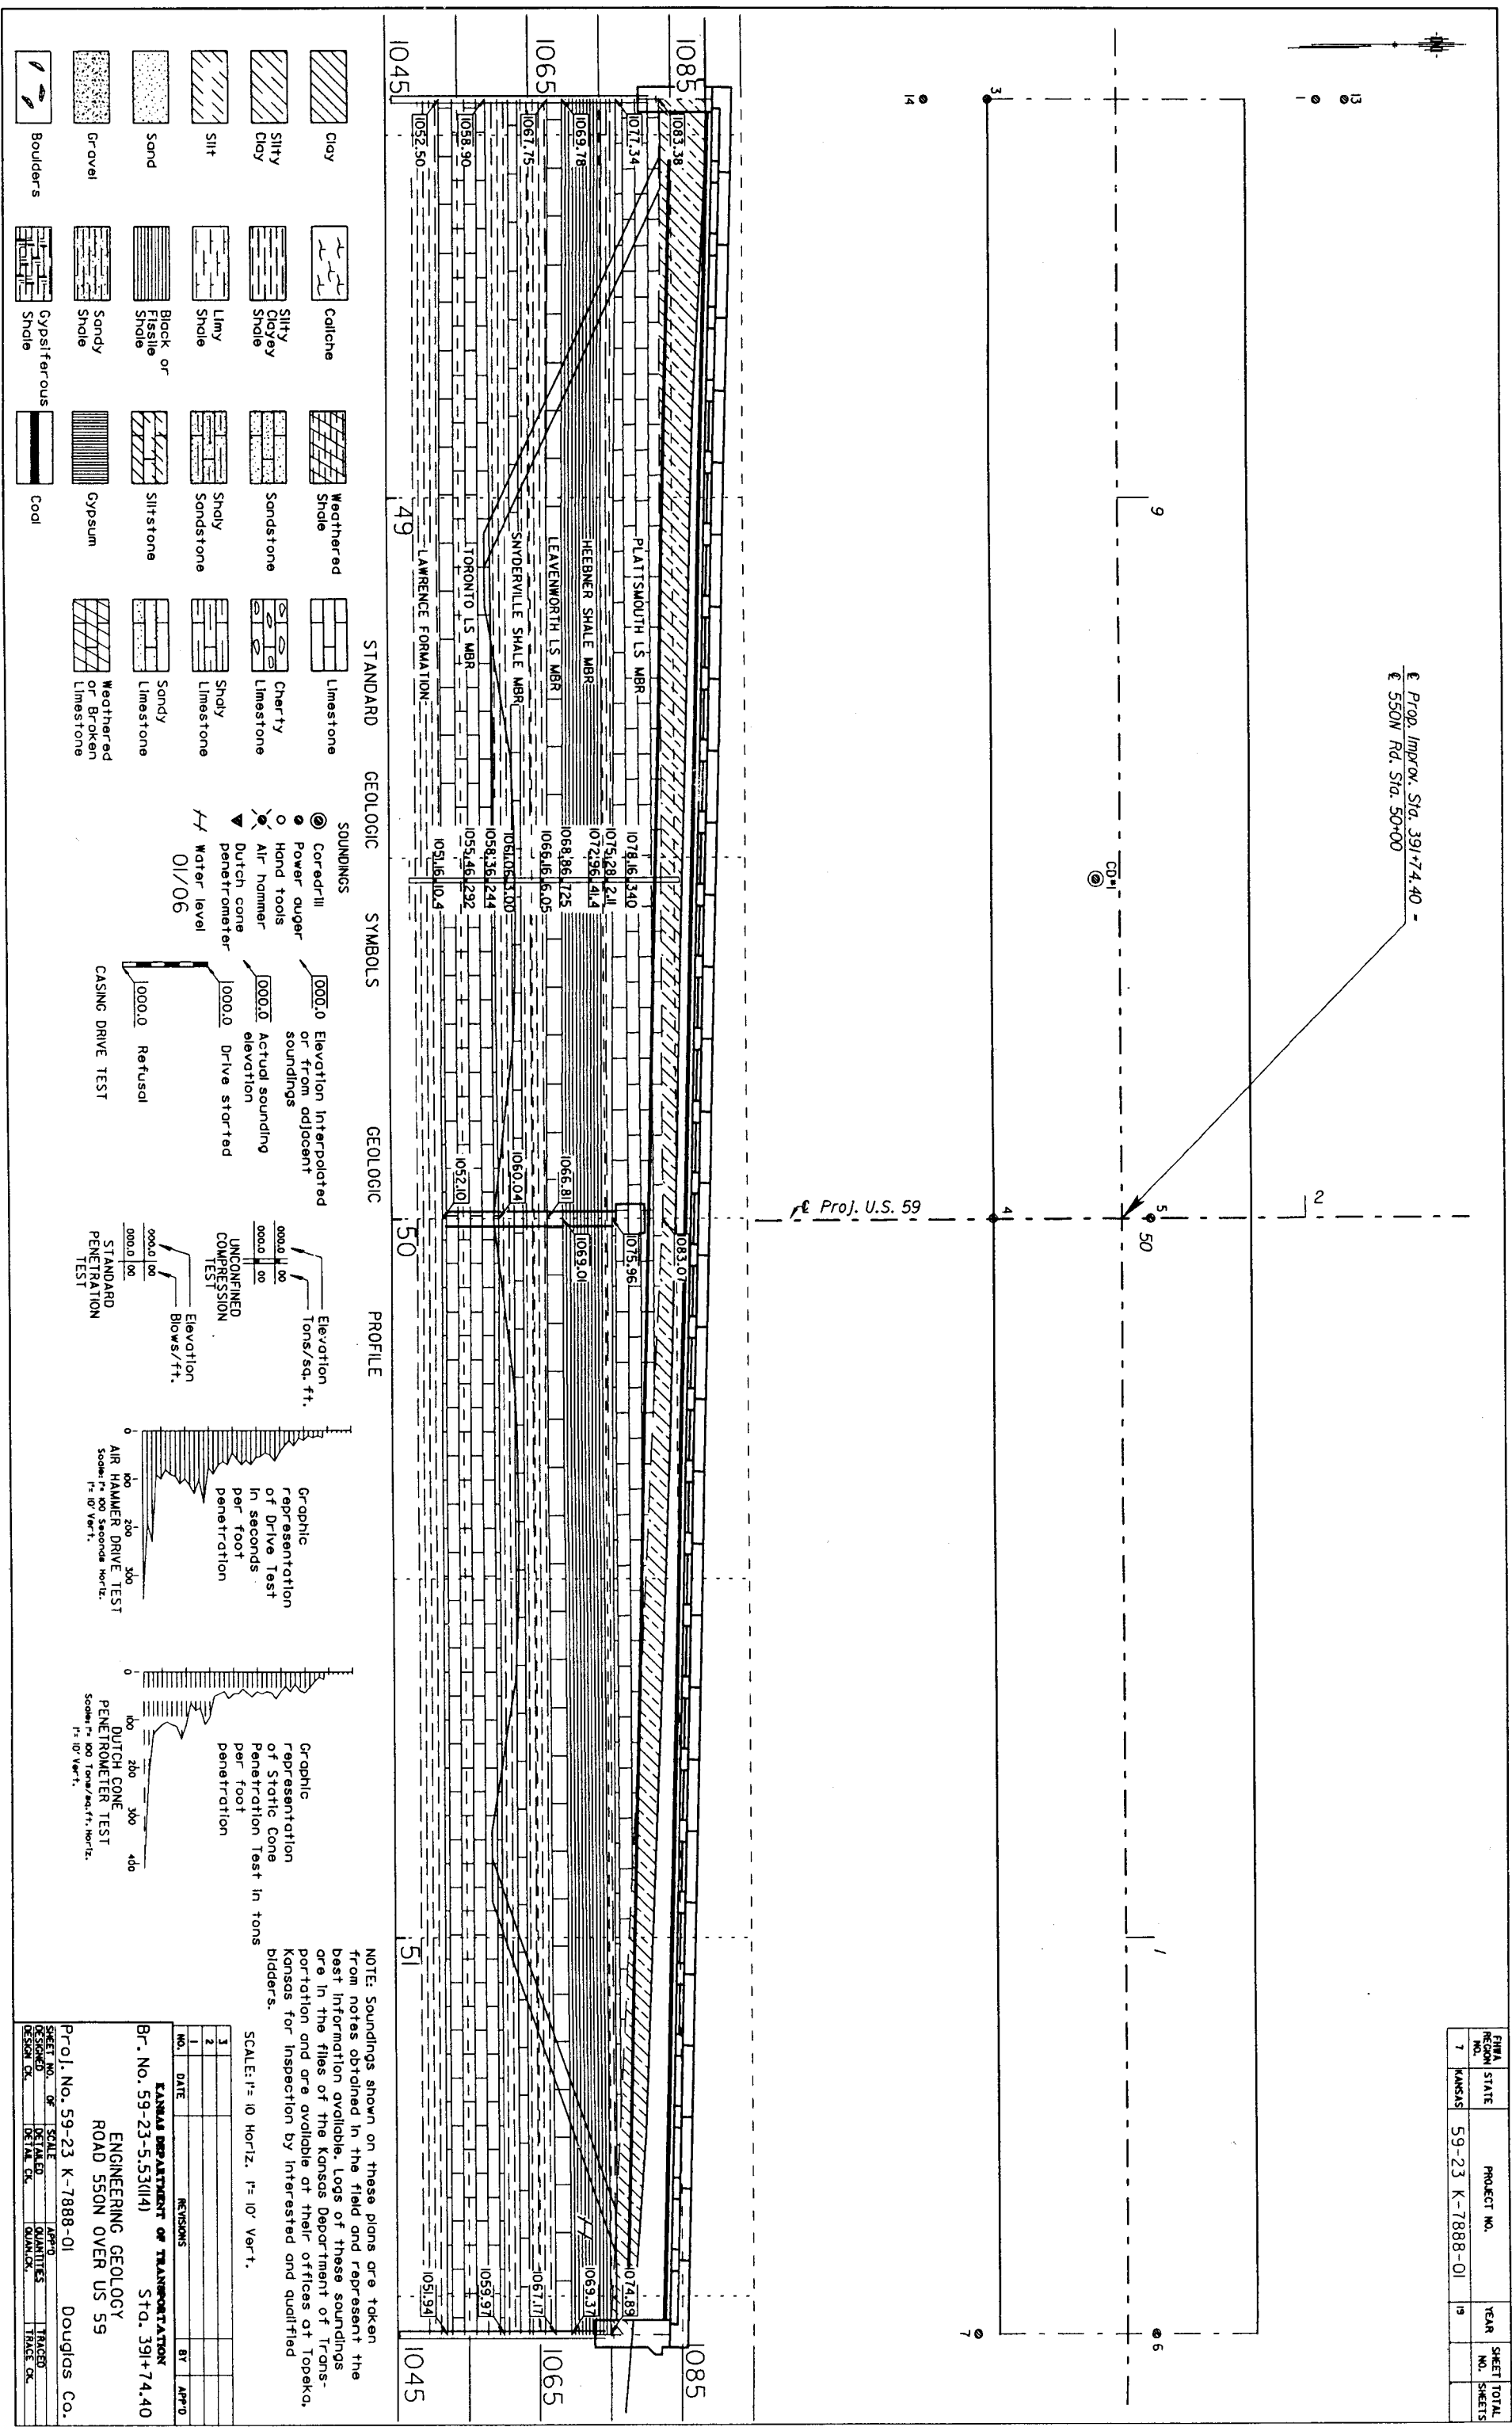

Proj. Improv. Sta. 391+74.40 -  
 E 550W Rd. Sta. 50+00

Proj. U.S. 59

FINAL REGION NO.	STATE	PROJECT NO.	YEAR	SHEET NO.	TOTAL SHEETS
7	KANSAS	59-23 K-7888-01	19		

NOTE: Soundings shown on these plans are taken from notes obtained in the field and represent the best information available. Logs of these soundings are in the files of the Kansas Department of Transportation and are available at their offices at Topeka, Kansas for inspection by interested and qualified bidders.

SCALE: 1" = 10' Horiz., 1" = 10' Vert.

NO.	DATE	REVISIONS	BY	APP'D.
1				
2				
3				

KANSAS DEPARTMENT OF TRANSPORTATION  
 BR. No. 59-23-5.53(14) Sta. 391+74.40  
 ENGINEERING GEOLOGY  
 ROAD 550N OVER US 59  
 Proj. No. 59-23 K-7888-01 Douglas Co.

SCALE	APPROVED	TRACED
DESIGNED	QUANTITIES	
REVISION	QUANTITIES	