


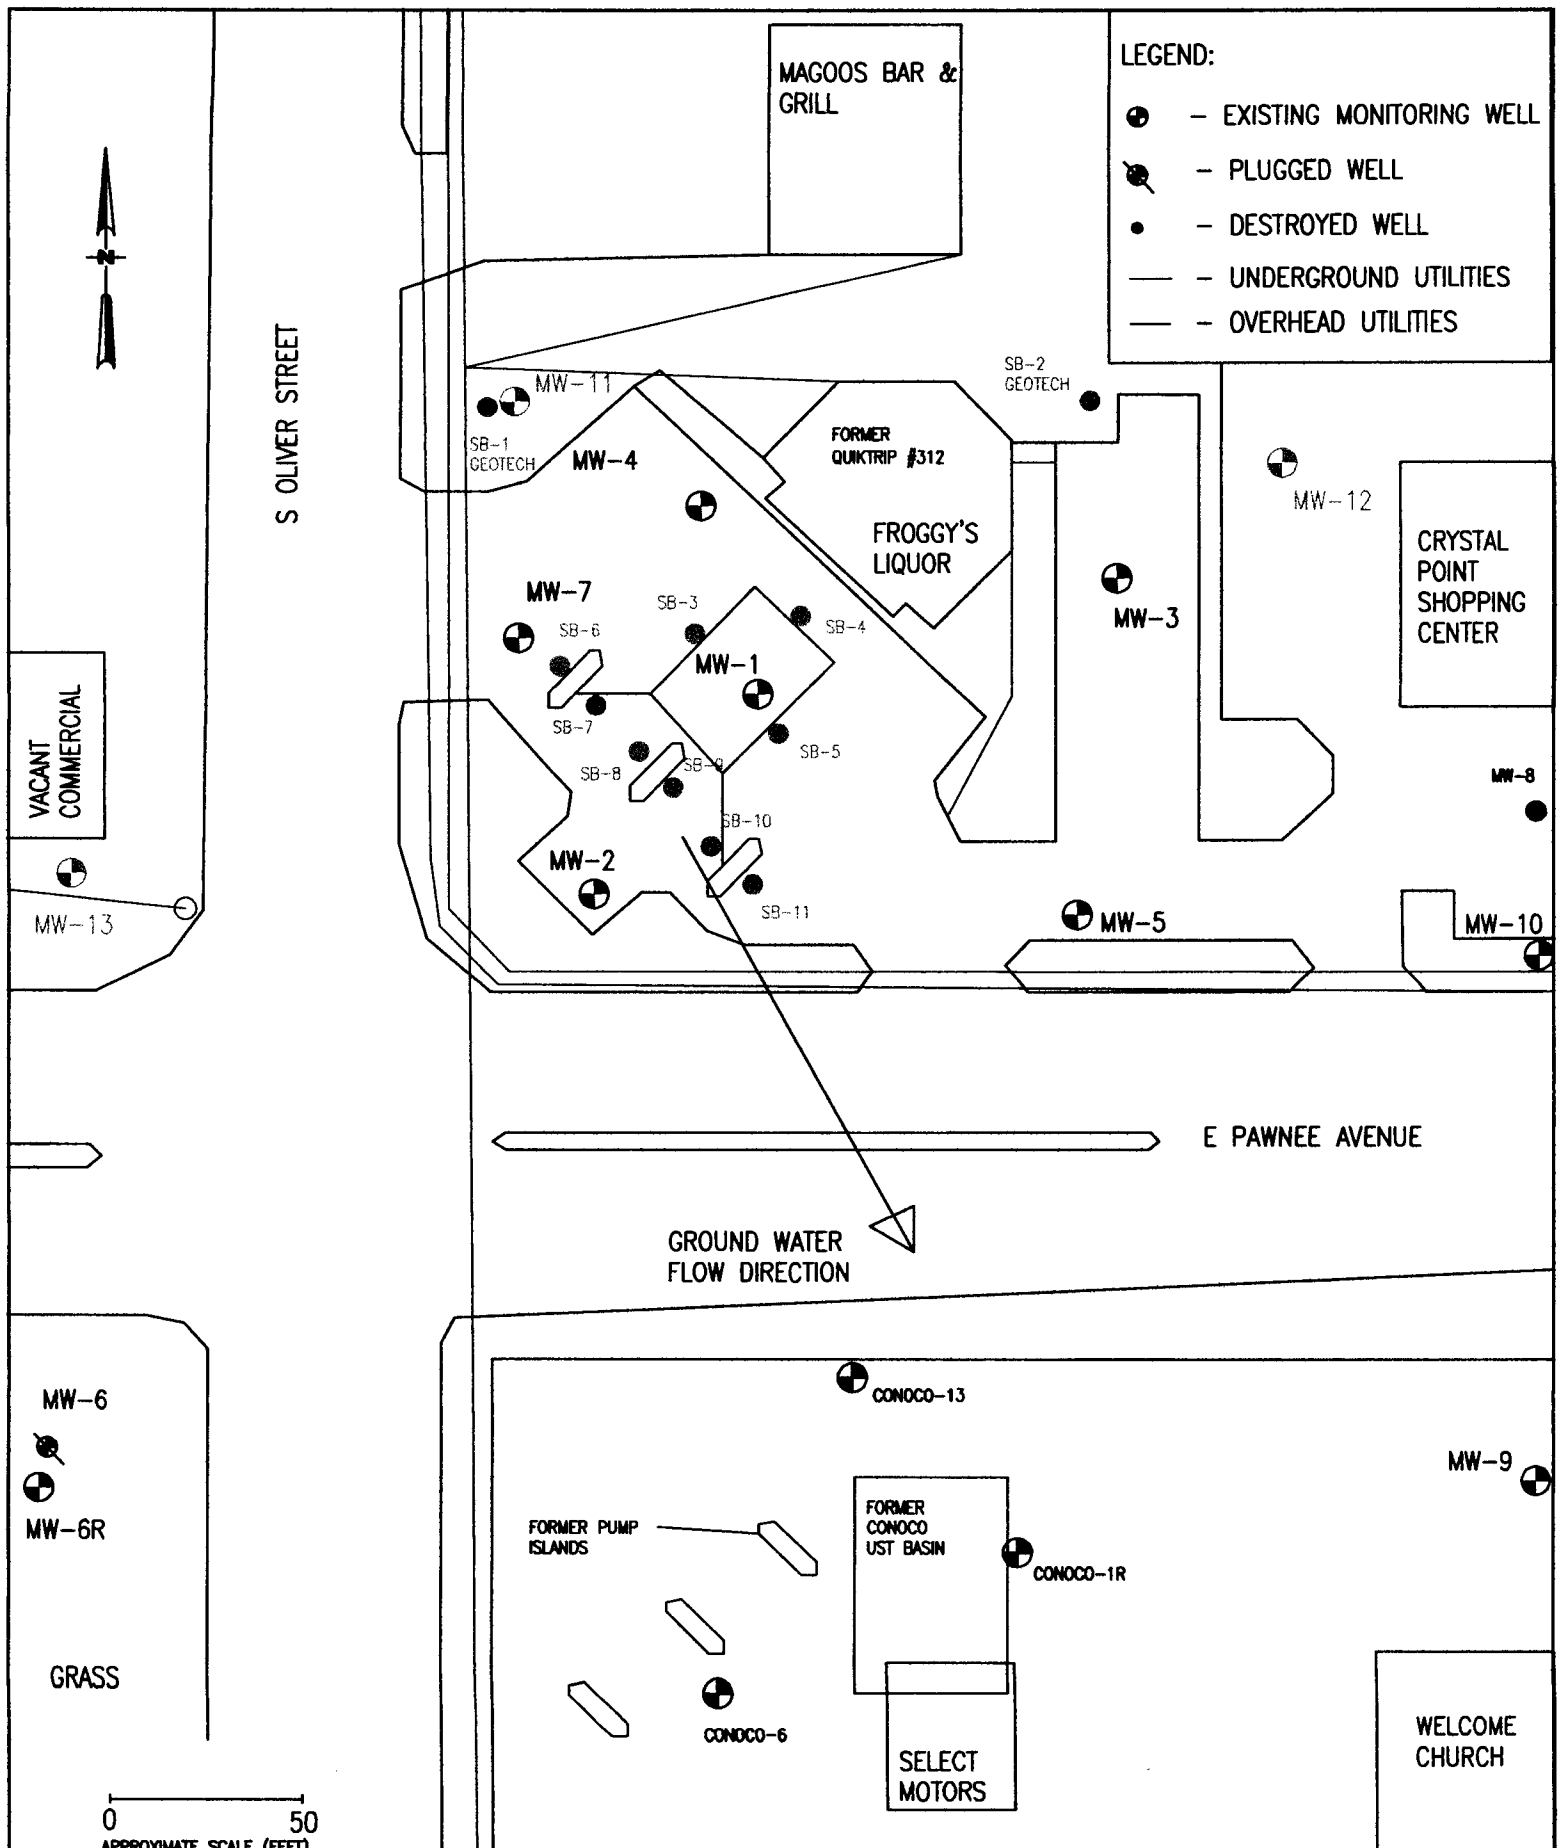

LEGEND:

- ⊕ - EXISTING MONITORING WELL
- ⊗ - PLUGGED WELL
- - DESTROYED WELL
- - UNDERGROUND UTILITIES
- - OVERHEAD UTILITIES



PROJ.# 17102733	PAGE#
SCALE: AS SHOWN	DRAWN BY: MW
FILE NO. 2733-F2	DESIGNED BY:
DATE: 08/31/22	APPROVED BY:



*t27 R1E*  
*SEC. 35:36*  
*Sedgwick*  
*County*

FIGURE 2  
 SITE MAP  
 QUIK TRIP #312  
 U2-287-10558  
 2336 S OLIVER  
 WICHITA, KANSAS