

1	LOCATION OF WATER WELL:	Fraction	Section Number	Township Number	Range Number
County: Decatur	SE ¼ NW ¼ SW ¼	1	3	29	E/W

Distance and direction from nearest town or city street address of well if located within city?

209 South Rodehaver

2	WATER WELL OWNER: City of Oberlin	Board of Agriculture, Division of Water Resources
	RR #, St. Address, Box #: 107 W. Commercial	Application Number:
	City, State, ZIP Code: Oberlin, KS 67749	

3	MARK WELL'S LOCATION WITH AN "X" IN SECTION BOX:	4	DEPTH OF WELL 19.25 ft. WELL'S STATIC WATER LEVEL DRY ft. WELL WAS USED AS: 1 Domestic 2 Irrigation 3 Feedlot 4 Industrial 5 Public Water Supply 6 Oil Field Water Supply 7 Domestic (Lawn & Garden) 8 Air Conditioning 9 Dewatering 10 Monitoring Well 11 Injection Well ☒ Other SVE-C
---	--	---	--

N

NW	NE
SW	SE

S

Was a chemical / bacteriological sample submitted to Department? Yes No ☒

If yes, mo/day/yr sample was submitted

Water Well Disinfected: Yes No ☒

5	TYPE OF BLANK CASING USED:
	1 Steel 3 RMP (SR) 5 Wrought 7 Fiberglass 9 Other (Specify below) ☒ 2 PVC 4 ABS 6 Asbestos-Cement 8 Concrete Tile
	Blank casing diameter 4" in. Was casing pulled? Yes ☒ No If yes, how much 3'
	Casing height above or <u>below</u> land surface 3' in.

6	GROUT PLUG MATERIAL: 1 Neat cement 2 Cement grout ☒ Bentonite 4 Other Grout Plug Intervals: From 3 ft. to 19.25 ft., From ft. to ft., From to ft. What is the nearest source of possible contamination: 1 Septic tank 6 Seepage pit ☒ Fuel storage 16 Other (specify below) 2 Sewer lines 7 Pit privy 12 Fertilizer storage 3 Watertight sewer lines 8 Sewage lagoon 13 Insecticide storage 4 Lateral lines 9 Feedyard 14 Abandoned water well 5 Cess pool 10 Livestock pens 15 Oil well/Gas well Direction from well? How many feet?
---	--

FROM	TO	PLUGGING MATERIALS
0	0.5	cement
0.5	3	native soil
3	19.25	bentonite hole plug

7	CONTRACTOR'S OF LANDOWNER'S CERTIFICATION: This water well was plugged under my jurisdiction and was completed on (mo/day/year) 11/20/13 and this record is true to the best of my knowledge and belief. Kansas Water Well Contractor's License No. 735 This Water Well Record was completed on (mo/day/year) 11/21/13 under the business name of MILCO Environmental Services, Inc. by (signature) <i>[Signature]</i>
---	---

INSTRUCTIONS: Use typewriter or ball point pen. Please press firmly and print clearly. Please fill in blanks, underline or circle the correct answers. Send top three copies to Kansas Department of Health and Environment, Bureau of Water, Geology Section, 1000 SW Jackson St., Ste. 420, Topeka, Kansas 66612-1367. Telephone: 785/296-5522. Send one to Water Well Owner and retain one for your records.

MILCO Environmental Services, Inc.
320 W. 4th Street
Colby, KS 67701
(785)-460-1956

Daily Field Log For:

Project:

Weather Conditions:

Travel Time (manhours): #1

Travel Time (manhours): #2

Total Job Time (manhours):

Date:

Job No.:

Project Manager:

Onsite / Offsite:

Onsite / Offsite:

NAME	WORK PERFORMED	HOURS
#1 Alizmendis Dan	Abandoning wells	4.5
#2 Travis Zerr	Same	
Don Alizmendis	Prep Time	1.0
Don Alizmendis	Paperwork	.5
	Sample Packing & Shipping	

Additional Personnel on Site (client, regulatory, subcontractor, visitor):

NAME	AFFILIATION	WORK PERFORMED	TIME

Equipment used on site: (check all that apply)

- | | | |
|---|---|--|
| ☒ Water Level Indicator | ☐ Multigas Detector (MultiRae) | ☐ Air Compressor |
| ☐ Interface Probe | ☐ Air Flow Meter (Velosicalc) | ☐ Bobcat/Skidloader |
| ☐ Dissolved Oxygen Meter | ☐ Manometer | ☐ Pressure Washer |
| ☐ Submersible Pump | ☐ Air Sample Pump | ☐ Survey Equipment |
| ☐ Field Sampling Trailer | ☐ PID-Photoionization Detector | ☐ AS Blower GAST 2567 |
| ☐ Generator | ☐ pH Meter | ☐ SVE Blower Rotron 858 |
| ☐ Metal Detector | ☐ pH/Conductivity/Temp Meter | ☐ GPS |
| ☐ Waterra Pump Jack | ☐ Combustion/O2/Tox Meter | ☐ Data Logger |
| ☐ Other <u>Sack Hammer</u> | ☐ Other _____ | ☐ Other _____ |

Materials used on site:

ITEM	QUANTITY	ITEM	QUANTITY
10			
10	Days Cement		
10	Days Hole Plug		

Activities performed (site work, system adjustments, maintenance/repairs performed, observations, etc):

take photos before and after.
Cement out plug wells. Things went good. and I got good help.
Cut PVC Pipe off at 3 feet and hole plug wells and put Dart 3 feet down wells.

Repairs/Parts needed:

Don Alizmendis
Signature

Amendments

Field Tech:

Zerr

Date:

11-20-13

Oberlin Warehouse

M245-G1-01

Site Name:


Project #:

Well ID:	State Tag #	Old Tag #	Cement Net Wt #	Pipe Size	Bottom of Casing	Water Level
SVE-A	00160797	no	Dirt	4	16.48	Dry
SVE-B	00309813	no	Cement	4	17.55	Dry
SVE-C	00309820	no	Cement	4	19.25	Dry
AS-1	00309783	no	Cement	2	29.56 31.08	25.56
AS-2	00309790	no	Cement	2	31.53	28.00
AS-3	00309806	no	Cement	2	31.40	25.40
AS-4	0041316	no	Cement	2	29.92	25.37
AS-5	0041317	no	Cement <u>cut</u>	2	35.05	25.40

RECEIVED
DEC 02 2013
BUREAU OF WATER

471411

PLOTTED: 11/21/2013 11:17 AM
 SAVED: 11/21/2013 11:17 AM
 BY: Brian S. Fehrenbruch
 G:\Projects\245-G1-001-01\Quarterly\Figure Site 11-21-13.dwg

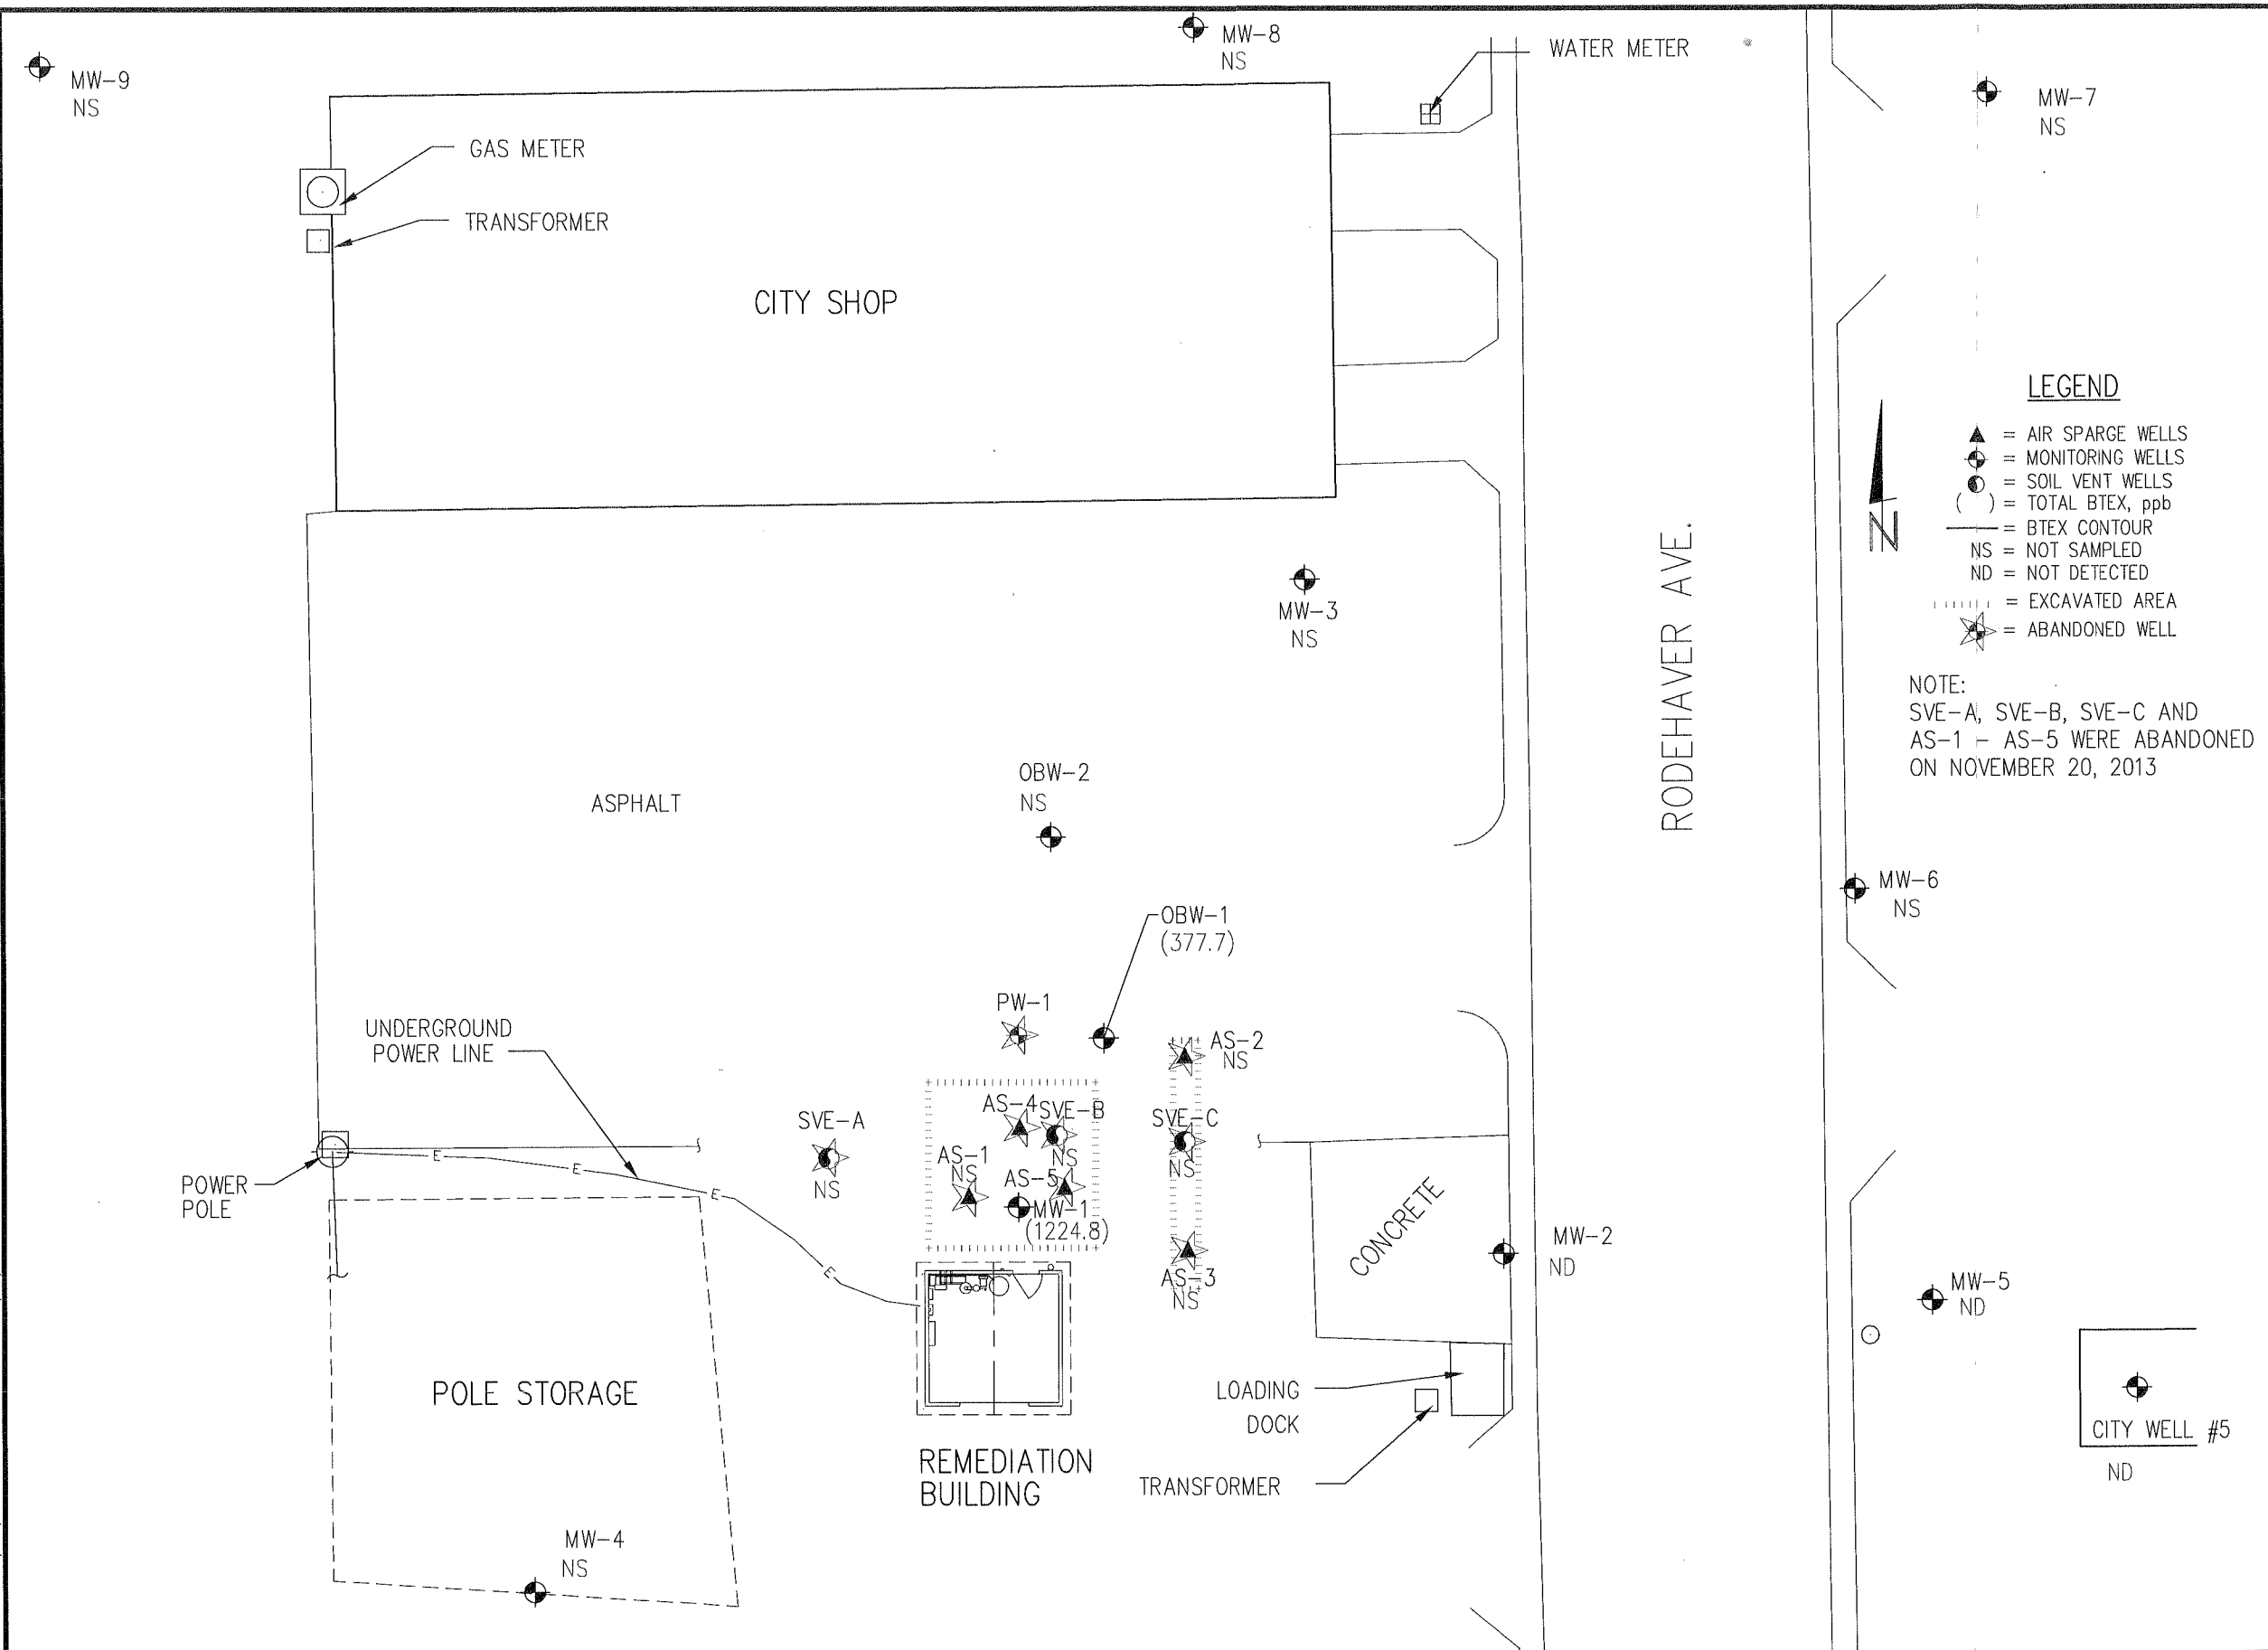

REVISIONS	BY

MILCO
Environmental Services, Inc.

SITE MAP
City of Oberlin - Warehouse
KDHE U6020628

SCALE: 1" = 20'

PROJECT NO. M245-G1-001

FIELD BOOK NO. SEE FILE

DATE: November, 2013

DRAWN BY: BSF

APPROVED BY:

FIGURE S

RECEIVED
 DEC 02 2013
 PUBLIC WORKS



RECEIVED
DEC 02 2013
BUREAU OF WATER

MILCO

Environmental Services, Inc.

320 W. 4th Street
Colby, KS 67701
Tel: 785-460-1956
Fax: 785-460-4220

Photos: City of Oberlin Warehouse
Before and After Photos of Plugged Wells:
SVE-A, SVE-B, and SVE-C
MILCO Project No. M245-G1-01