

POWER SURVEYING COMPANY, INC. OF FREDERICK, COLORADO HAS IN ACCORDANCE WITH A REQUEST FROM DAN CASPER OF NOBLE ENERGY INC. DETERMINED THE LOCATION OF WIESE 33-5B TO BE 1750' FSL & 1670' FEL OF SECTION 5, TOWNSHIP 4 SOUTH, RANGE 41 WEST OF THE 6th PRINCIPAL MERIDIAN, COUNTY OF CHEYENNE, STATE OF KANSAS

**LOCATION NOTES:**

LOCATION FALLS IN: DRY LAND  
IMPROVEMENTS: NONE WITHIN 200' OF LOCATION

ELEVATION DETERMINED FROM NAVD 1988 DATUM. GROUND ELEVATION = 3486'

DISTANCES AND BEARINGS ARE FIELD MEASURED UNLESS NOTED OTHERWISE.

**LEGEND:**

- SECTION CORNER (AS NOTED)
- ▼ PROPOSED WELL LOCATION




7800 MILLER DRIVE, UNIT C  
FREDERICK, CO 80504  
(303) 702-1617, FAX (303) 702-1488

WORK ORDER # 501-08-770  
FIELD DATE: 10-21-08  
DATE OF COMPLETION: 10-22-08

101°58'00" W

101°57'00" W

WGS84 101°56'00" W

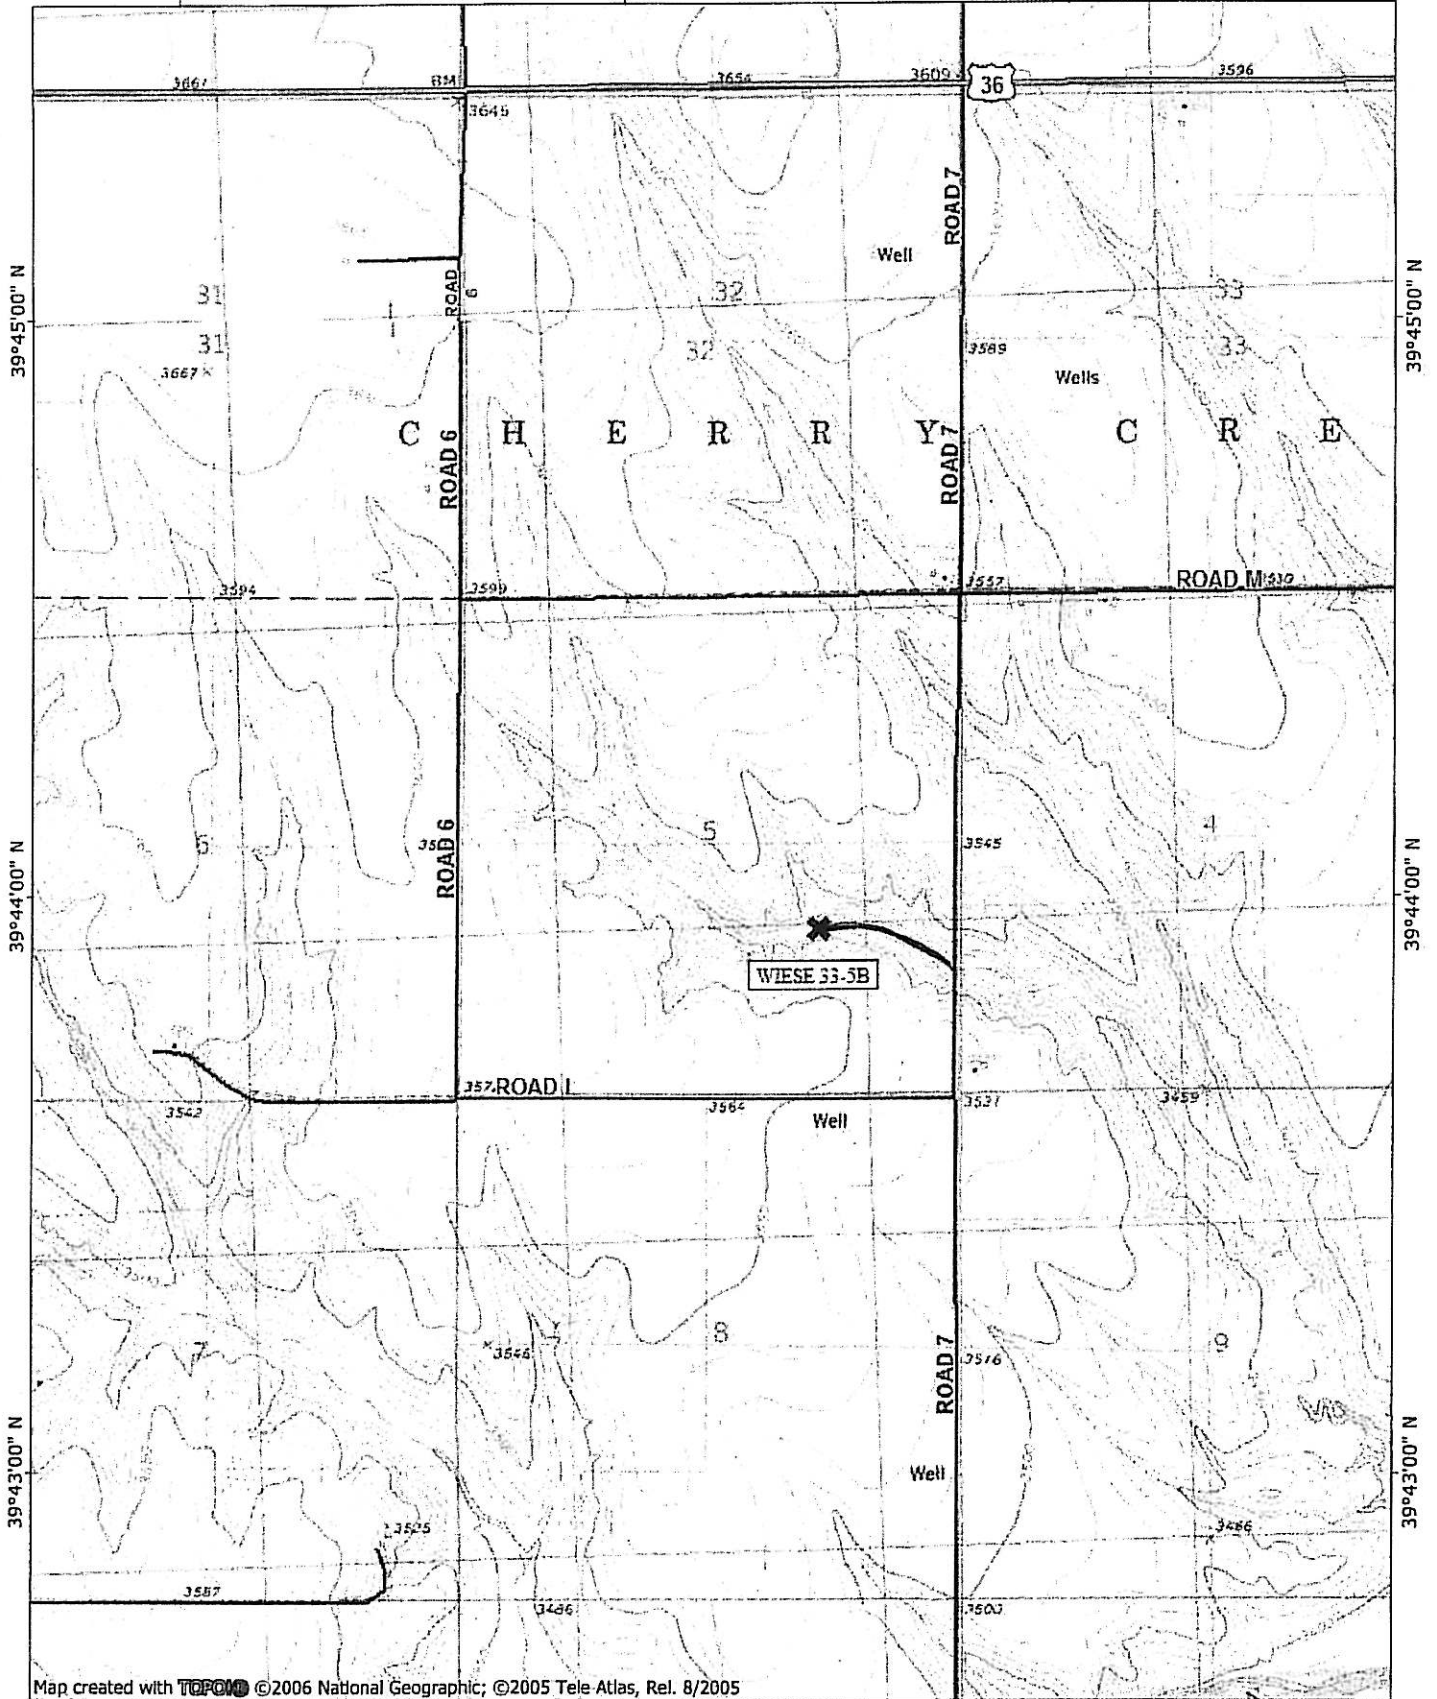

Map created with TOPO! ©2006 National Geographic; ©2005 Tele Atlas, Rel. 8/2005

101°58'00" W

101°57'00" W

WGS84 101°56'00" W

