

# ADVANTAGE ELEVATIONS

OIL FIELD SURVEYORS

BOX 8604 - PRATT, KS 67124  
(620) 672-6491

63101  
INVOICE NO

LOTUS OPERATING COMPANY LLC  
OPERATOR

1 Ladner  
NO FARM

Barber 35 34s 12w  
COUNTY S T R

660' FSL & 2260' FWL  
LOCATION


ELEVATION 1417' gr




LOTUS OPERATING COMPANY LLC  
100 S Main, Ste 420  
Wichita KS 67202

AUTHORIZED BY Tim Hellman

SCALE 1" = 1000'

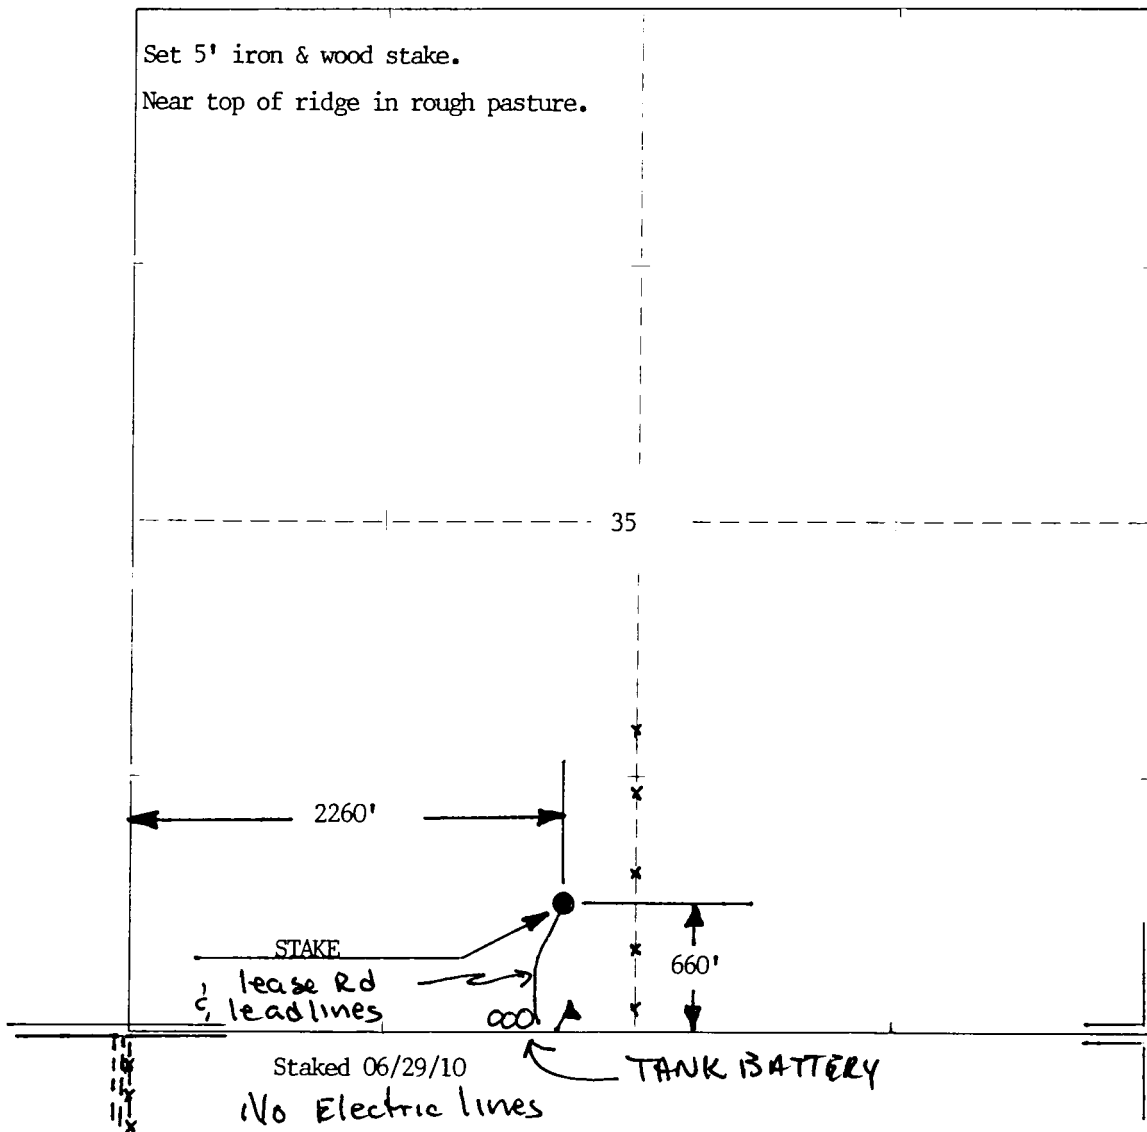

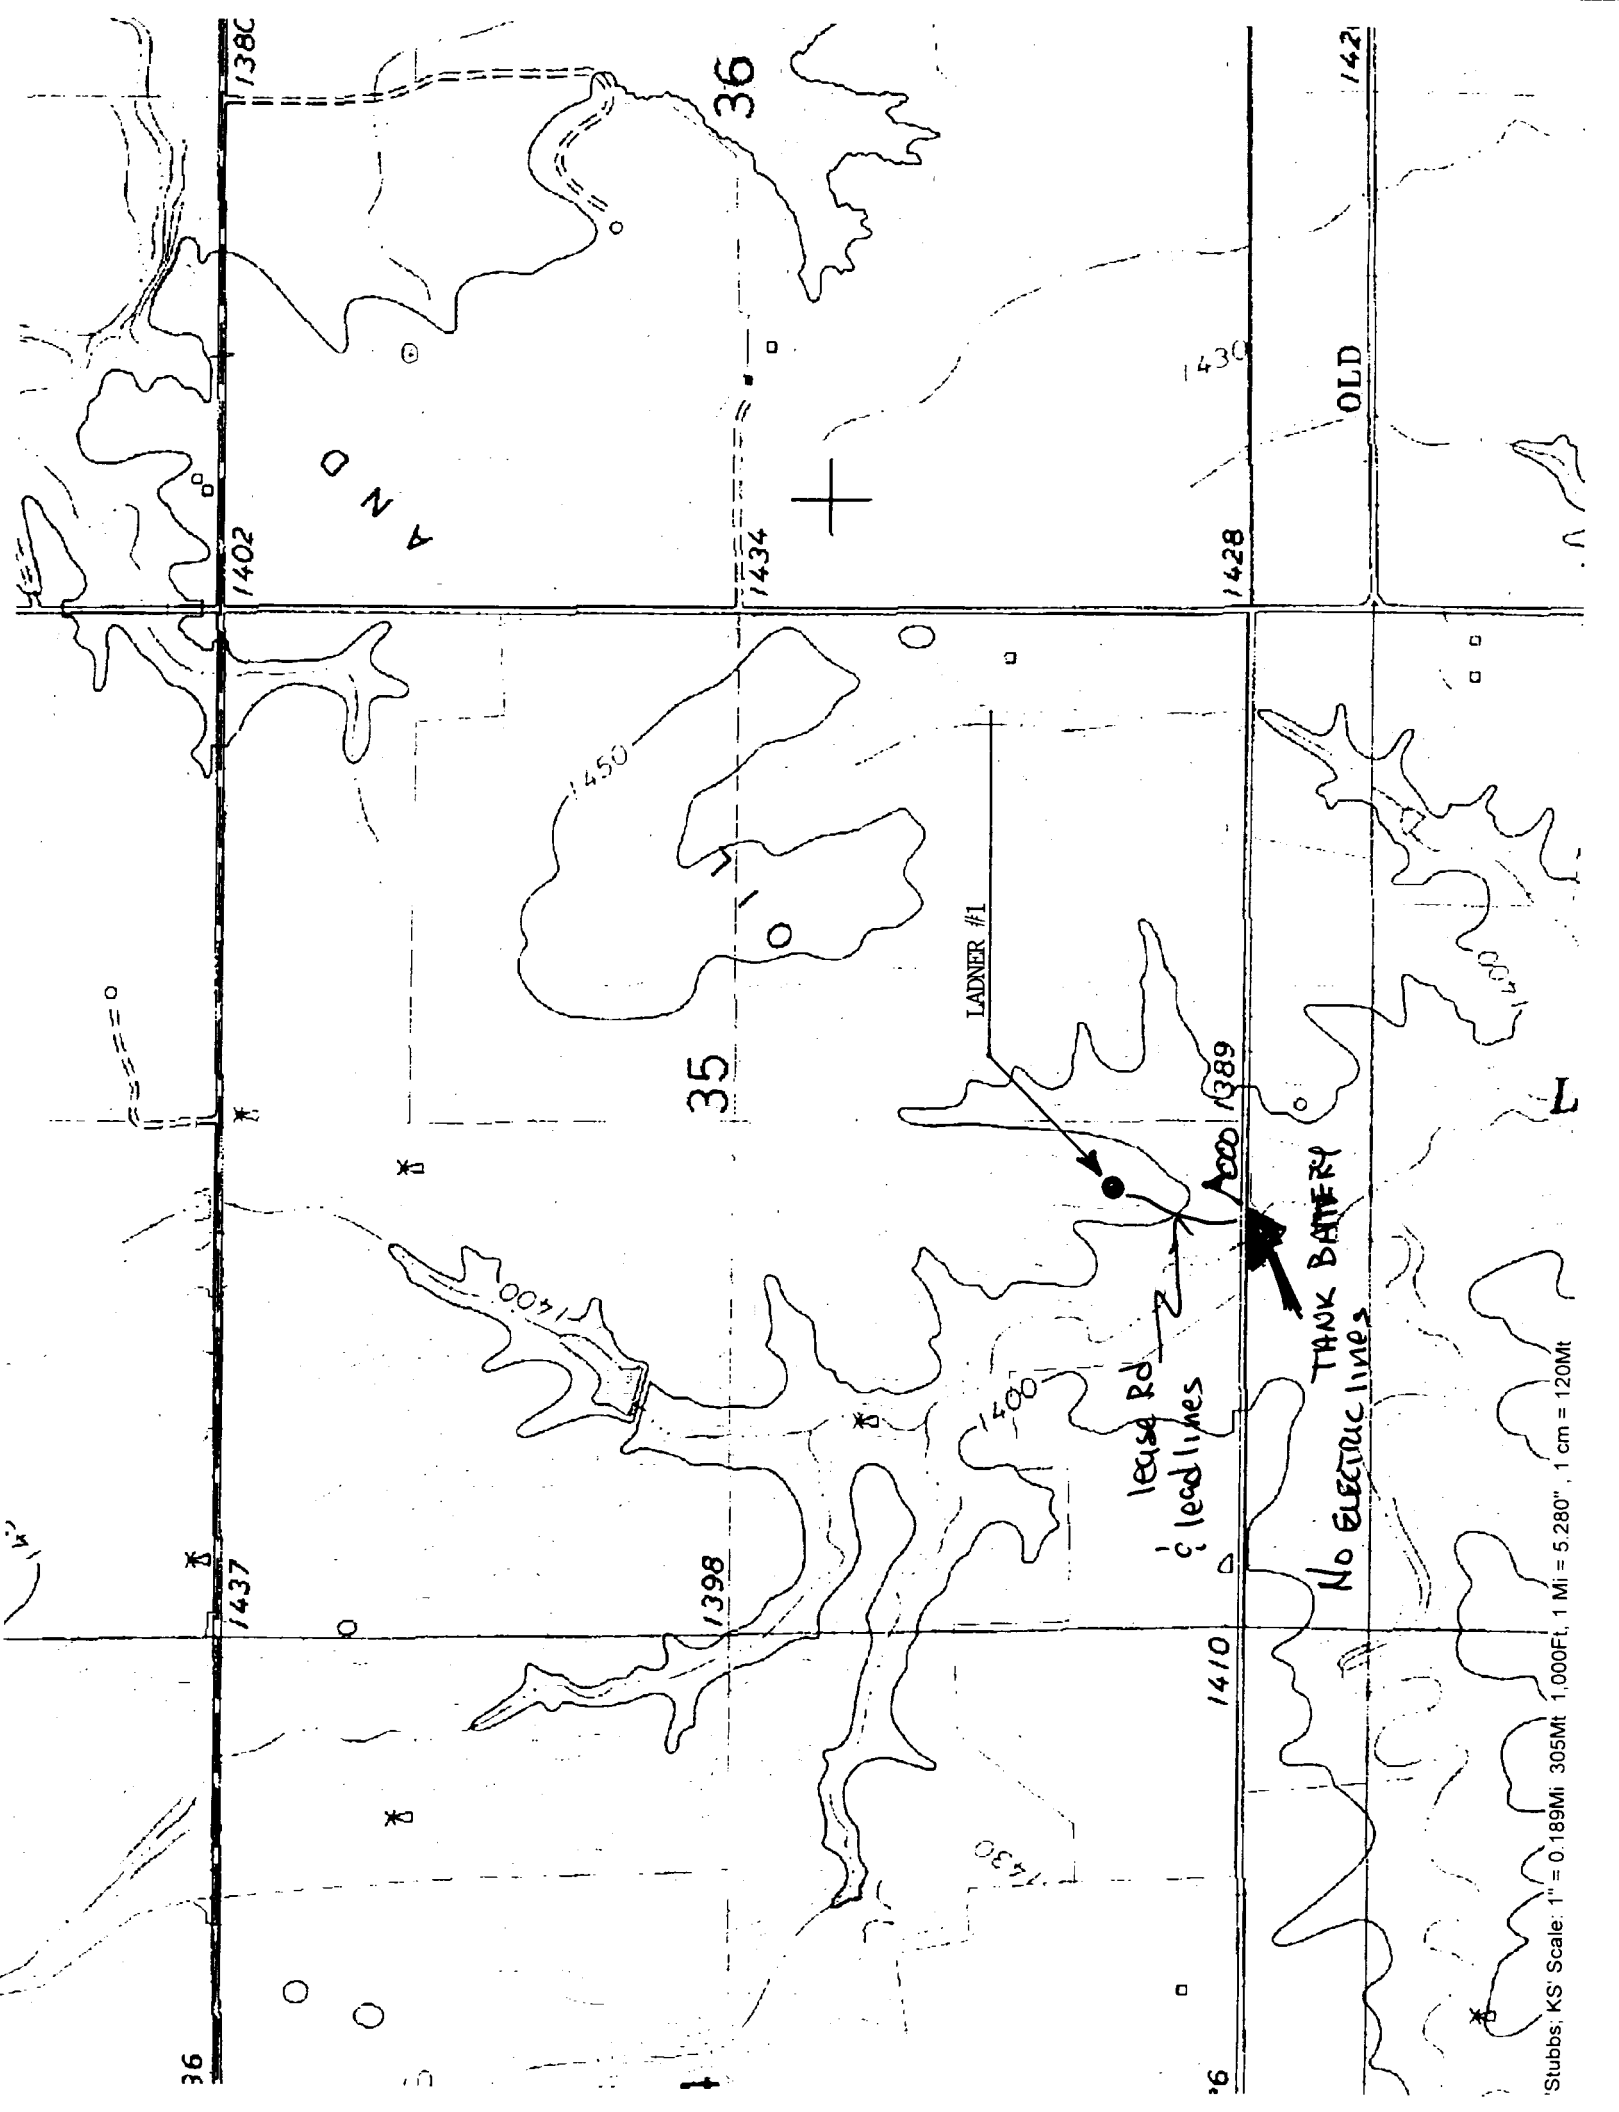

36

1437

1402

138C

A  
N  
D

1398

36

1434



1430

1400

LADNER #1

lease Rd  
lead lines

1410

Acco 1389

1430

1428

TANK BATTERY  
No ELECTRIC LINES

OLD

1421