

BLAKE EXPLORATION, LLC
MAYNETTA LEASE
SE. 1/4, SECTION 23, T13S, R20W
ELLIS COUNTY, KANSAS

GRAVEL (FAIRGROUND RD.) ROAD

Notes:

1. Set iron rod at location site.
2. All flagging Red & Yellow.
3. Overhead power available at S. line, Sec. 23 and at the NW. corner, Sec. 23.
4. Kansas One Call System Inc. should be notified before excavation (1-800-344-7233).
5. CAUTION; Various pipelines in Sec. 23.
6. Cattle & horses in pasture at date of staking.
7. Contact landowner for best access.
8. Location fell 30' SE. of a draw and 70' west of a N-S fence and 160' south of a E-W fence, no alternate set per instructions.

*Ingress and egress to location as shown on this plot is per usage only and may not be legally opened for public use. Contact landowner, tenant and county road department for access.

ROAD (140TH AVE.)

GRAVEL

23

Drillsite Location
#1 Maynetta
330' FSL 1650' FEL
Ground Elevation = 2163

ROAD (150TH AVE.)

GRAVEL

SCALE 1" = 1000'

(VINEYARD RD.)

GRAVEL

ROAD

FLAGGED ROAD OPPOSITE LOC.


FENCE 160' N. & 70' E. OF LOC.

PASTURE

FARNSTEAD

ROAD TO WELL

TANK BATH

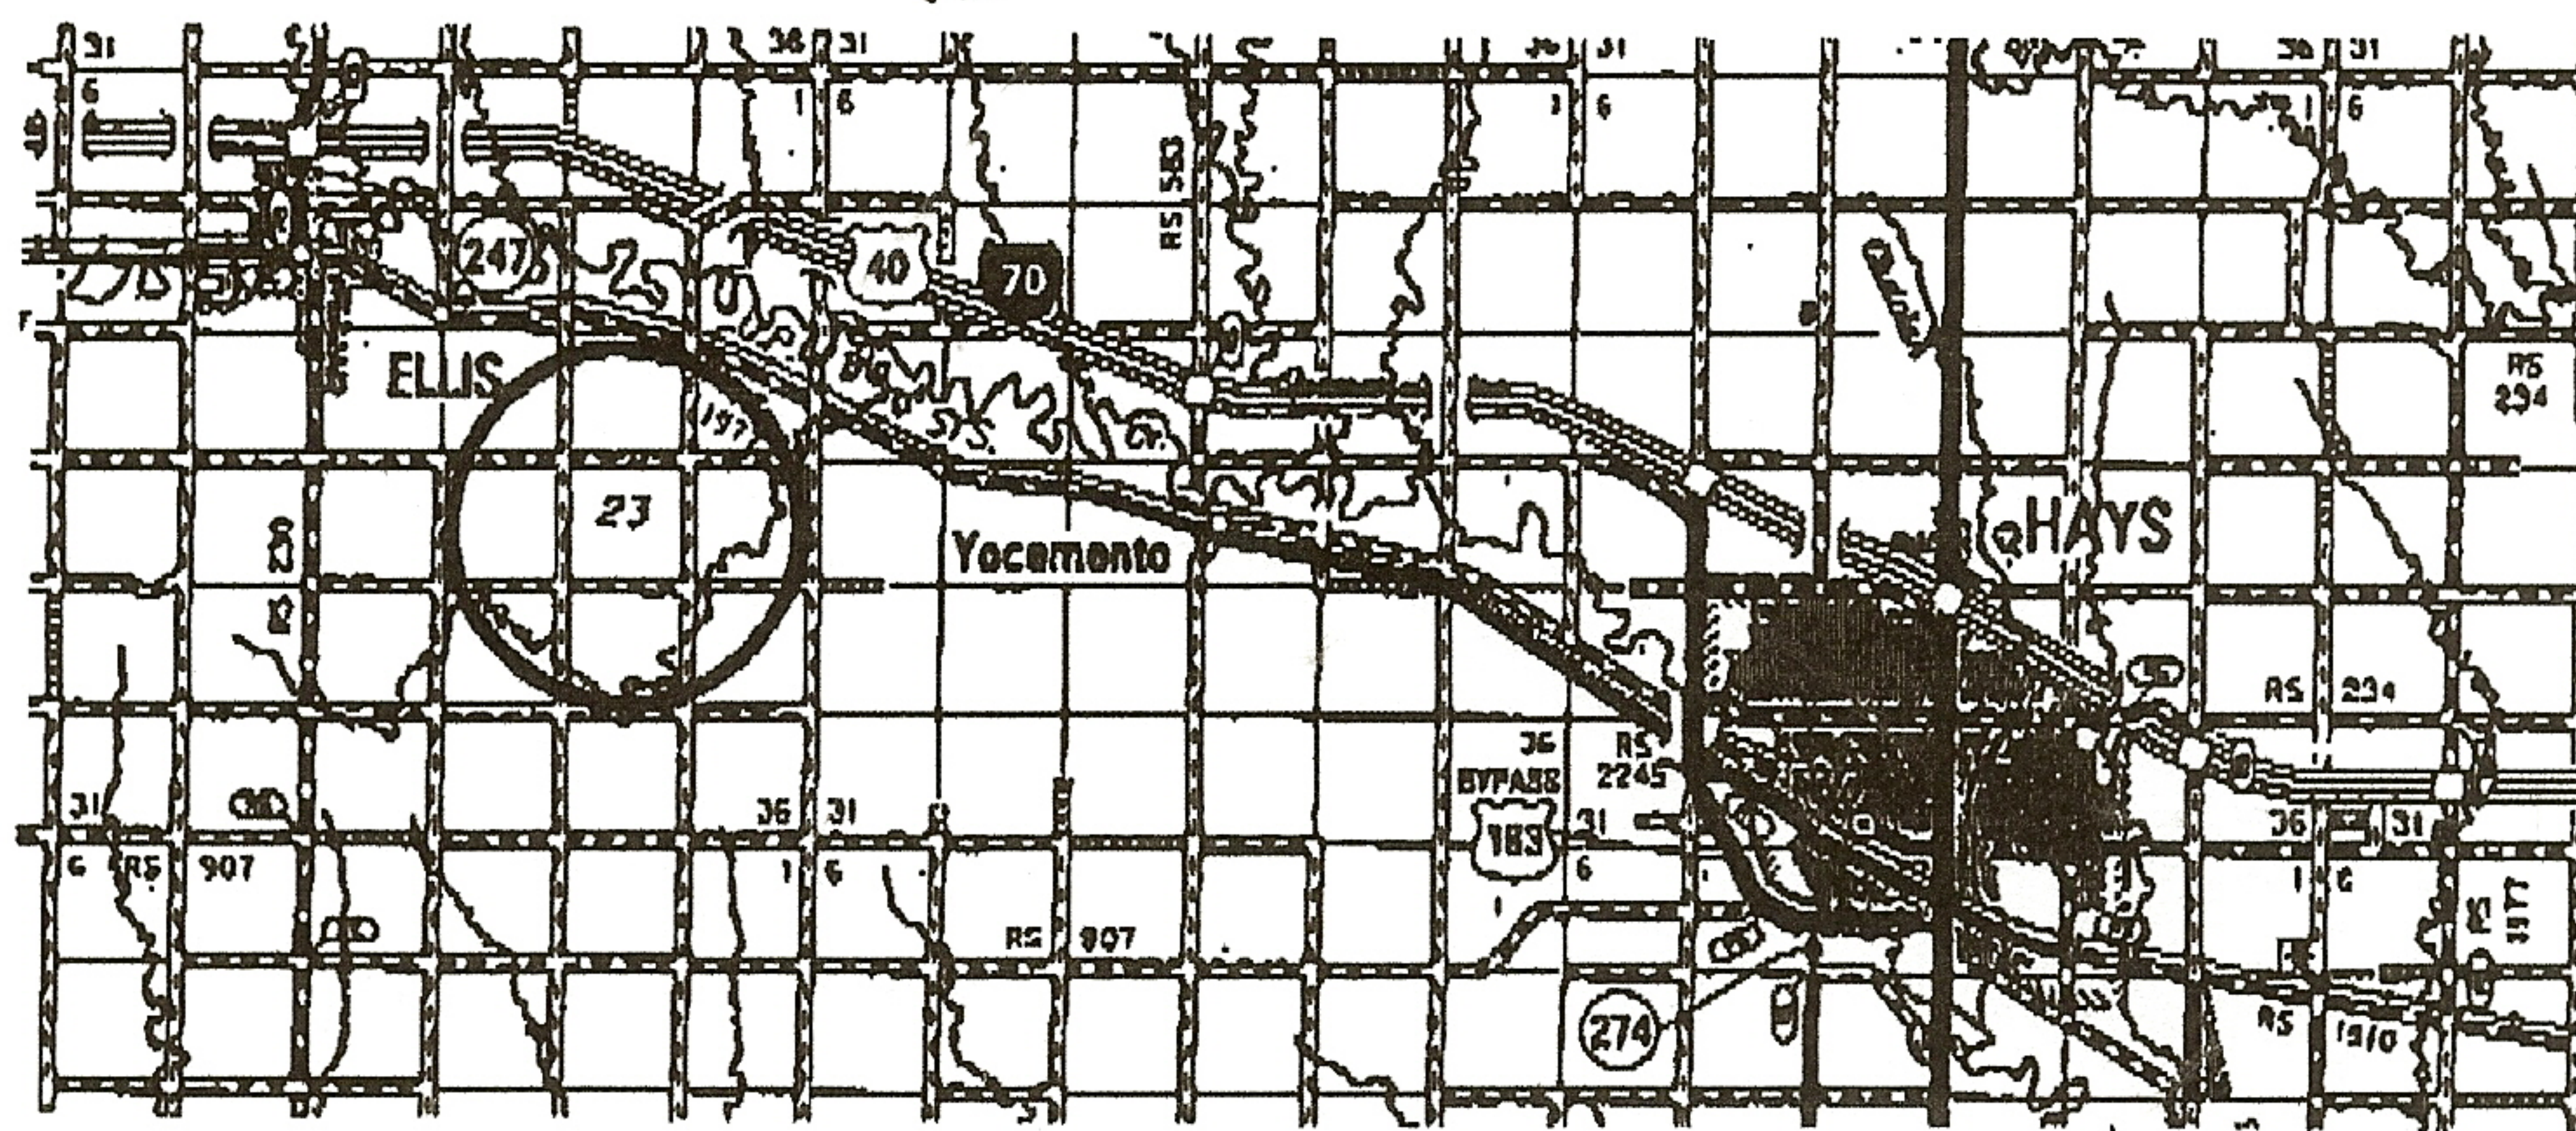

* Controlling data is based upon the best maps and aerographs available to us and upon a regular section of land containing 640 acres.

* Approximate section lines were determined using the normal standard of care of oilfield surveyors practicing in the state of Kansas. The section corners, which establish the precise section lines, were not necessarily located, and the exact location of the drillsite location in the section is not guaranteed. Therefore, the operator securing this service and accepting this plot and all other parties relying thereon agree to hold Central Kansas Oilfield Services, Inc., its officers and employees harmless from all losses, costs and expenses and hold entities released from any liability from incidental or consequential damages.

* Elevations derived from National Geodetic Vertical Datum.

Date July 22, 2010

CENTRAL KANSAS OILFIELD SERVICES, INC. (620)792-1977