


McPherson County, Kansas  
Sec. 36, T19S, R1W

Staking For: CIMARRON SERVICES, INC.  
20 East 5th, suite 1403  
Tulsa, Oklahoma 74103

State of Kansas SS  
County of McPherson

I, Chad R. Abbott, L.S. #1340 do hereby certify that this drawing is a true representation of a Easement Survey performed by me or under my direct supervision and that I am a duly licensed Land Surveyor in the State of Kansas.

Parcel described as:  
A tract located in the Northwest Quarter (NW/4) of Section 36, Township 19 South, Range 1 West, described as beginning at the Northwest corner of said NW/4, thence South 466.7 feet, thence East 466.7 feet, thence North 466.7 feet to the North line of said NW/4, thence West 466.7 feet to the point of beginning, and containing approximately 5 acres, more or less. Sedgwick County, Kansas.

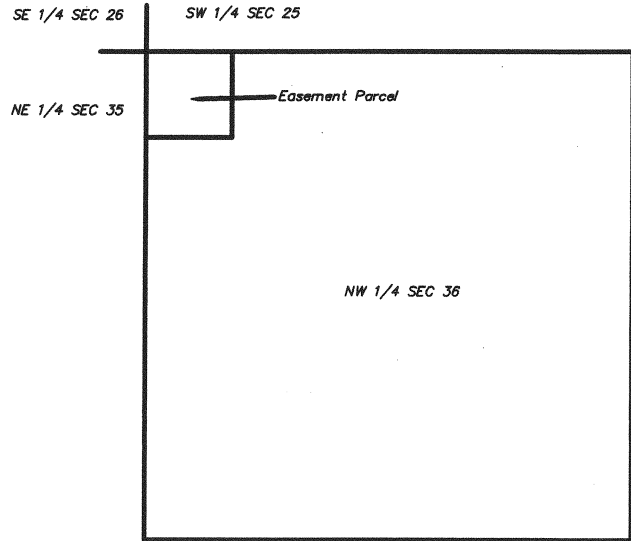


Vicinity Map

Date of Survey: March 25, 2010

Chad R. Abbott, L.S. #1340

BENCHMARK = 1/2" rebar (69.5' S. & 26.5' S. of the NE cor. of sec. 36  
Coordinates of rebar:  
Datum: North American (NAD83/NAVD88)  
Latitude: 38°21'44.33938"  
Longitude: 97°23'24.47756"  
Elevation = 1565.83'

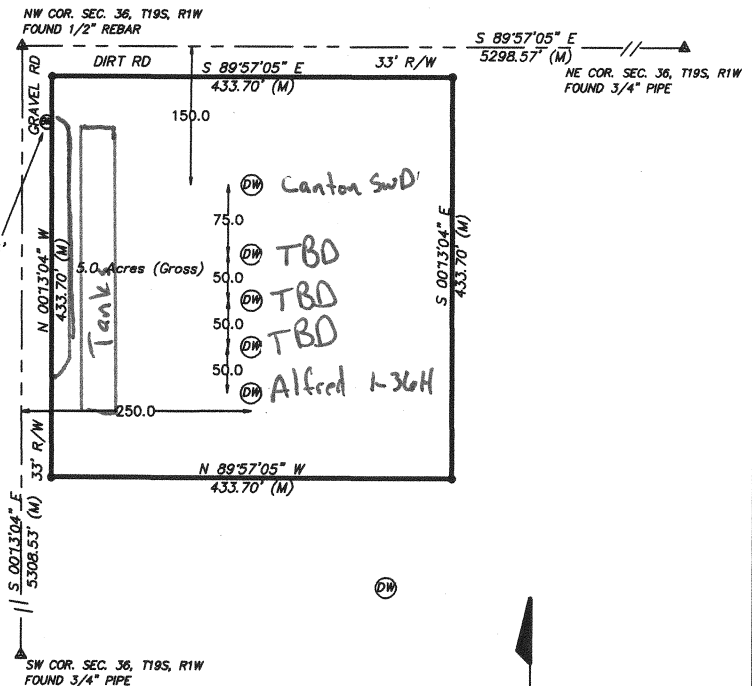


NOTES:

- 1) Unplatted Easements of Record if any, are not shown hereon
- 2) Property Improvements, Including Fences, are not shown hereon
- 3) All bearings and distances are measured
- 4) Date of survey = 3-25-2010
- 5) Date of Preparation = 5-21-2010

FILE: C: drawings/boundary/12000/A12016Rev2

LEGEND:

- (M) = MEASURED OR CALCULATED FROM MEASUREMENT
- = SET 1/2" REBAR
- ▲ = FOUND SECTION CORNER (AS NOTED)
- ⊙ = DISPOSAL WELL

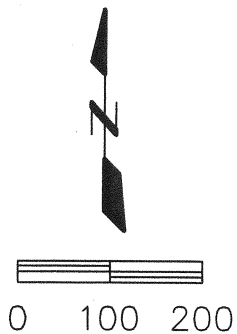

**Benchmark**  
LAND SURVEY, P.A.  
416 S. MARKET WICHITA, KS 67202  
PH 316.262.2262 FAX 316.262.2268  
surveyors@benchmarkks.net

Dwn. By: CRA	Aprvd. By: CRA
Dwg. No. A12016	Scale: 1" = 200'