



Fall & Associates

Stake and Elevation Service

719 W. 5th Street

P.O. Box 404

Concordia, KS. 66901

1-800-536-2821

Date 12-2-10

Invoice Number 1123101

MCELVAIN OIL & GAS

1

Hemmert 24-9

Operator

Number

Farm Name

Trego-KS

24

11s

23w

1480' FSL 680' FEL

County-State

S

T

R


Location

Elevation 2359 Gr.

Ordered By: Jim

MCELVAIN OIL & GAS
Independence Plaza
1050 17th St. Ste. 2500
Denver, CO. 80265-1801

Scale 1"=1000'

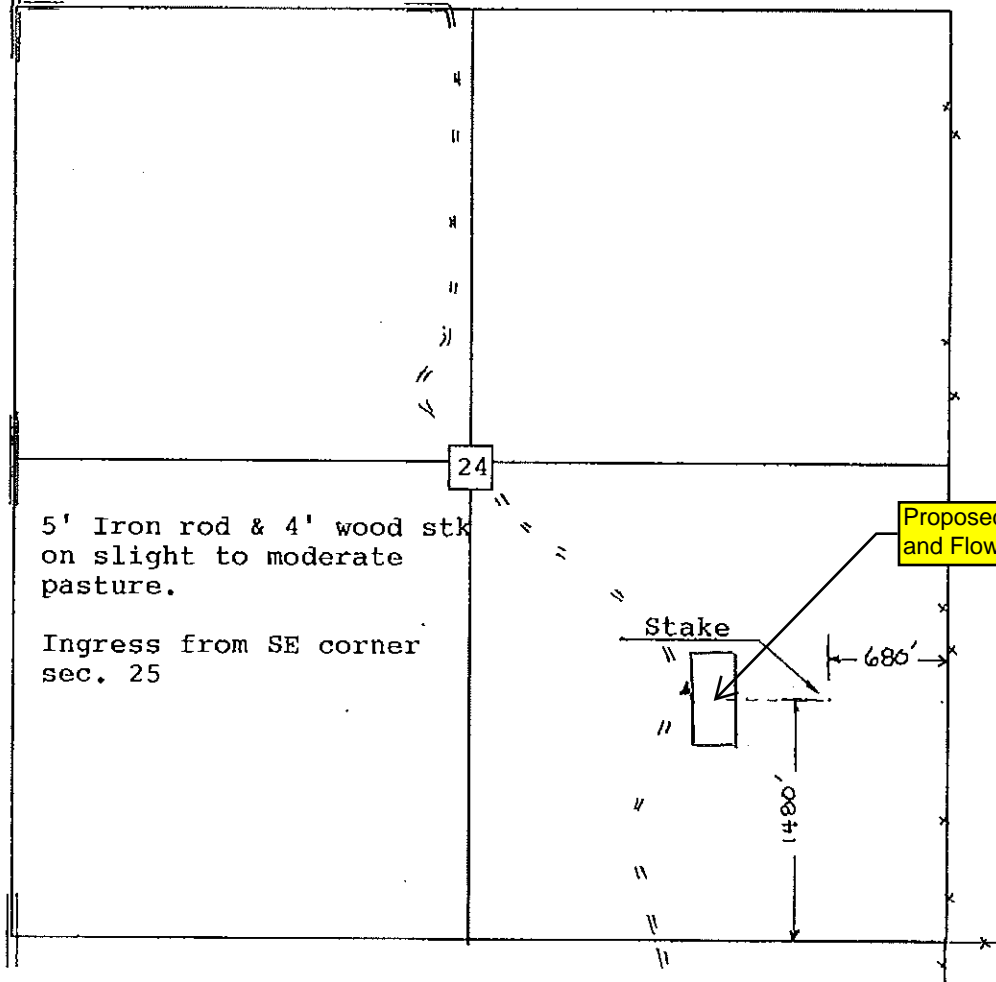

5' Iron rod & 4' wood stk
on slight to moderate
pasture.


Ingress from SE corner
sec. 25

Proposed Tank Battery
and Flowlines

Stake

680'

1480'

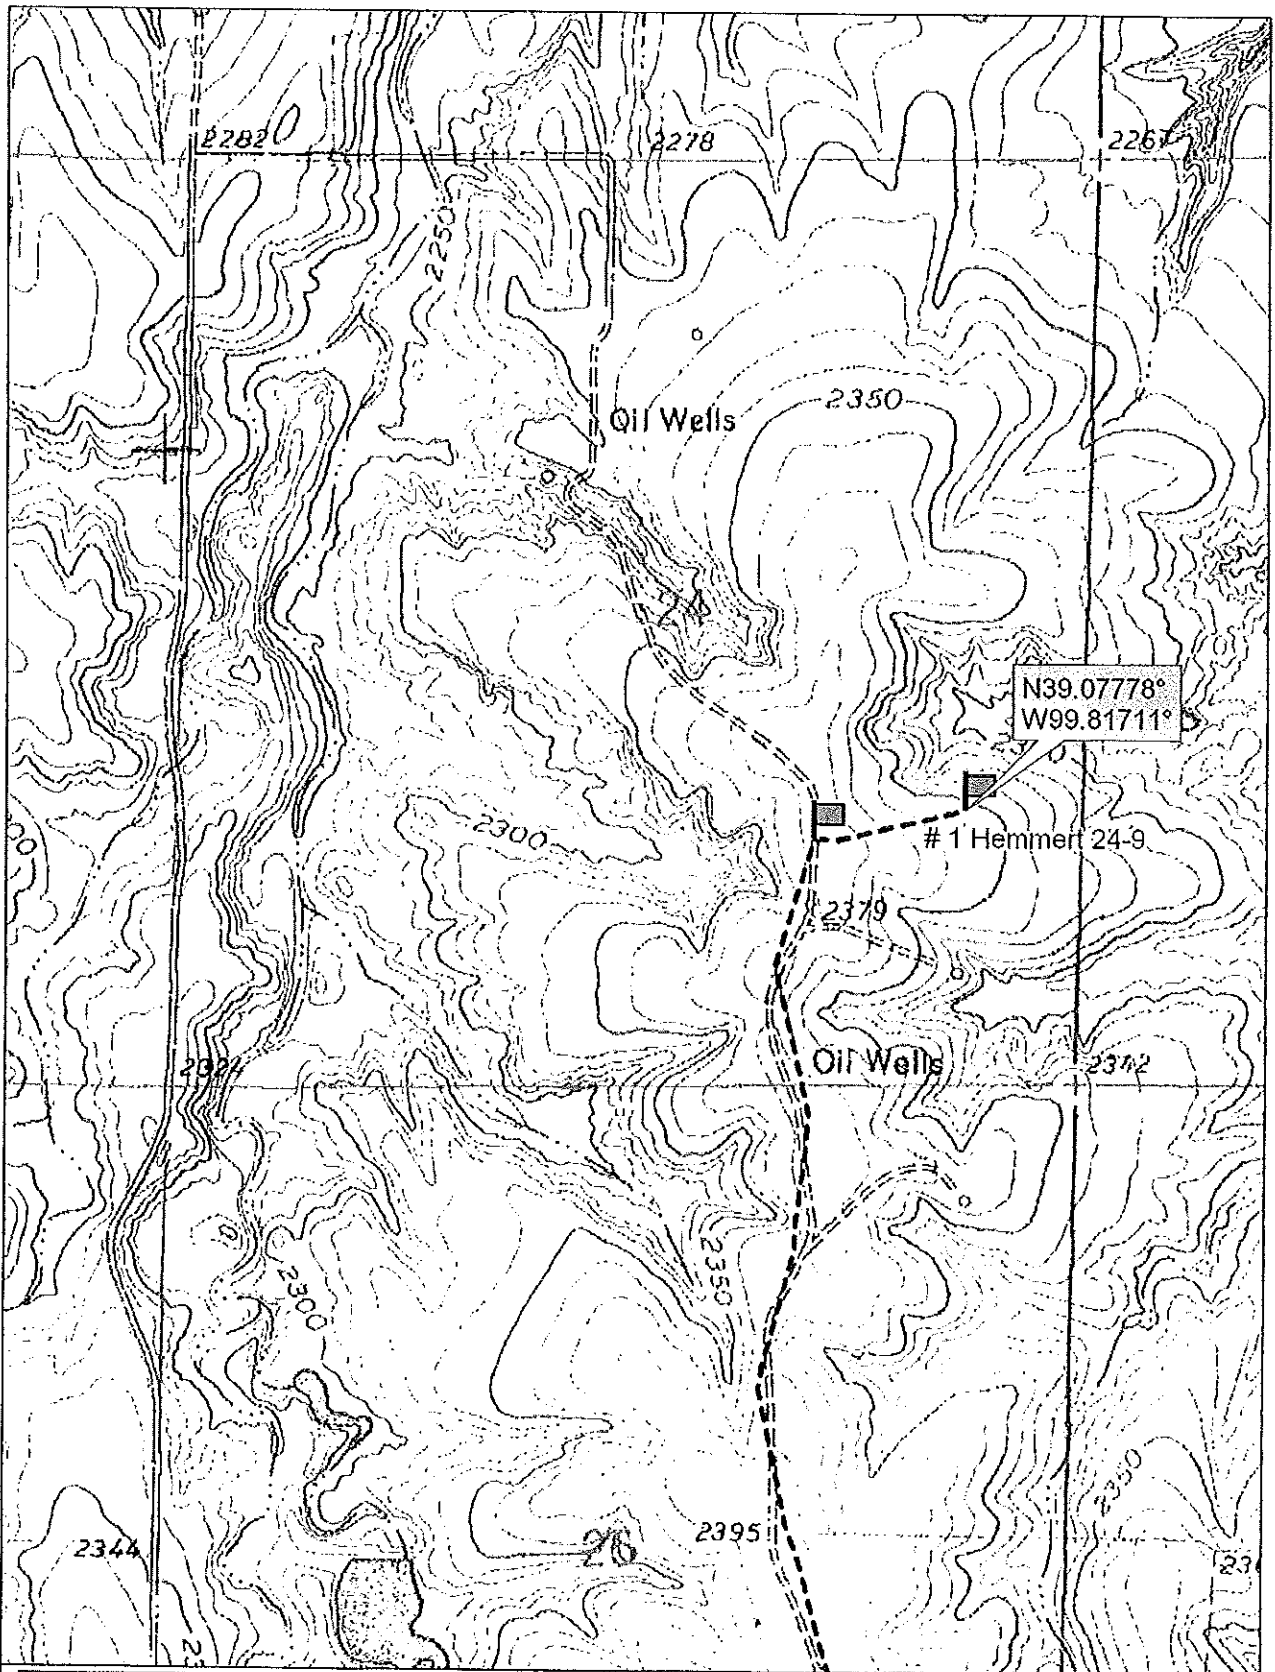

DELOORME

© 2002 DeLorme, 3-D TopoQuads®, Data copyright of content owner.
www.delorme.com

Scale 1 : 12,000
1" = 1000 ft

