



Fall & Associates

Stake and Elevation Service

719 W. 5th Street

P.O. Box 404

Concordia, KS. 66901

1-800-536-2821

Date 1-24-12

Invoice Number 0123121

MURFIN DRILLING
Operator

1-22
Number

Ruda 'B'
Farm Name

Moved location 90' South to
improve: 1290' FNL 1750' FWL

Rawlins-KS
County-State

22 4s 33w
S T R


1200' FNL 1750' FWL
Location


Murfin Drilling
250 N. Water, Ste. 300
Wichita, KS. 67202

2985 Gr.
Elevation ~~2981 Gr.~~

Ordered By: Shauna

Scale 1"=1000'

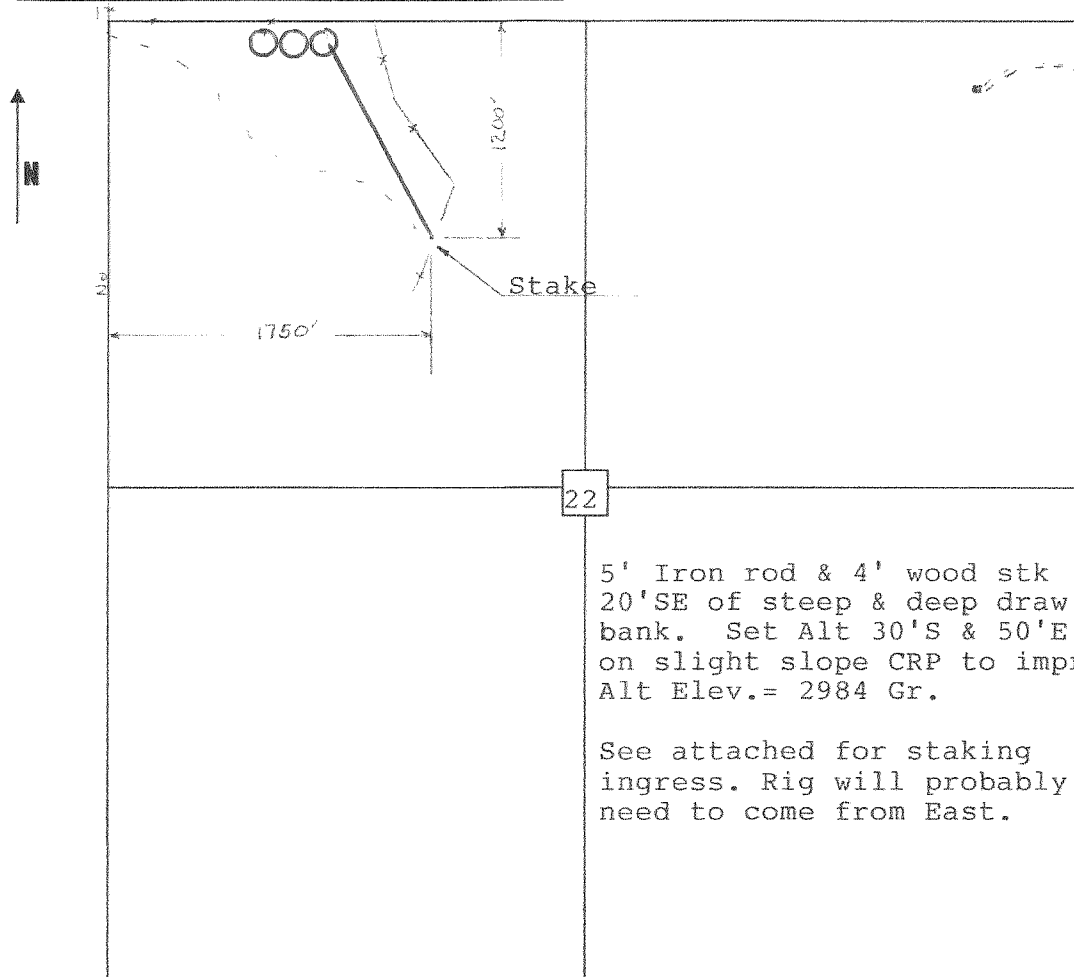

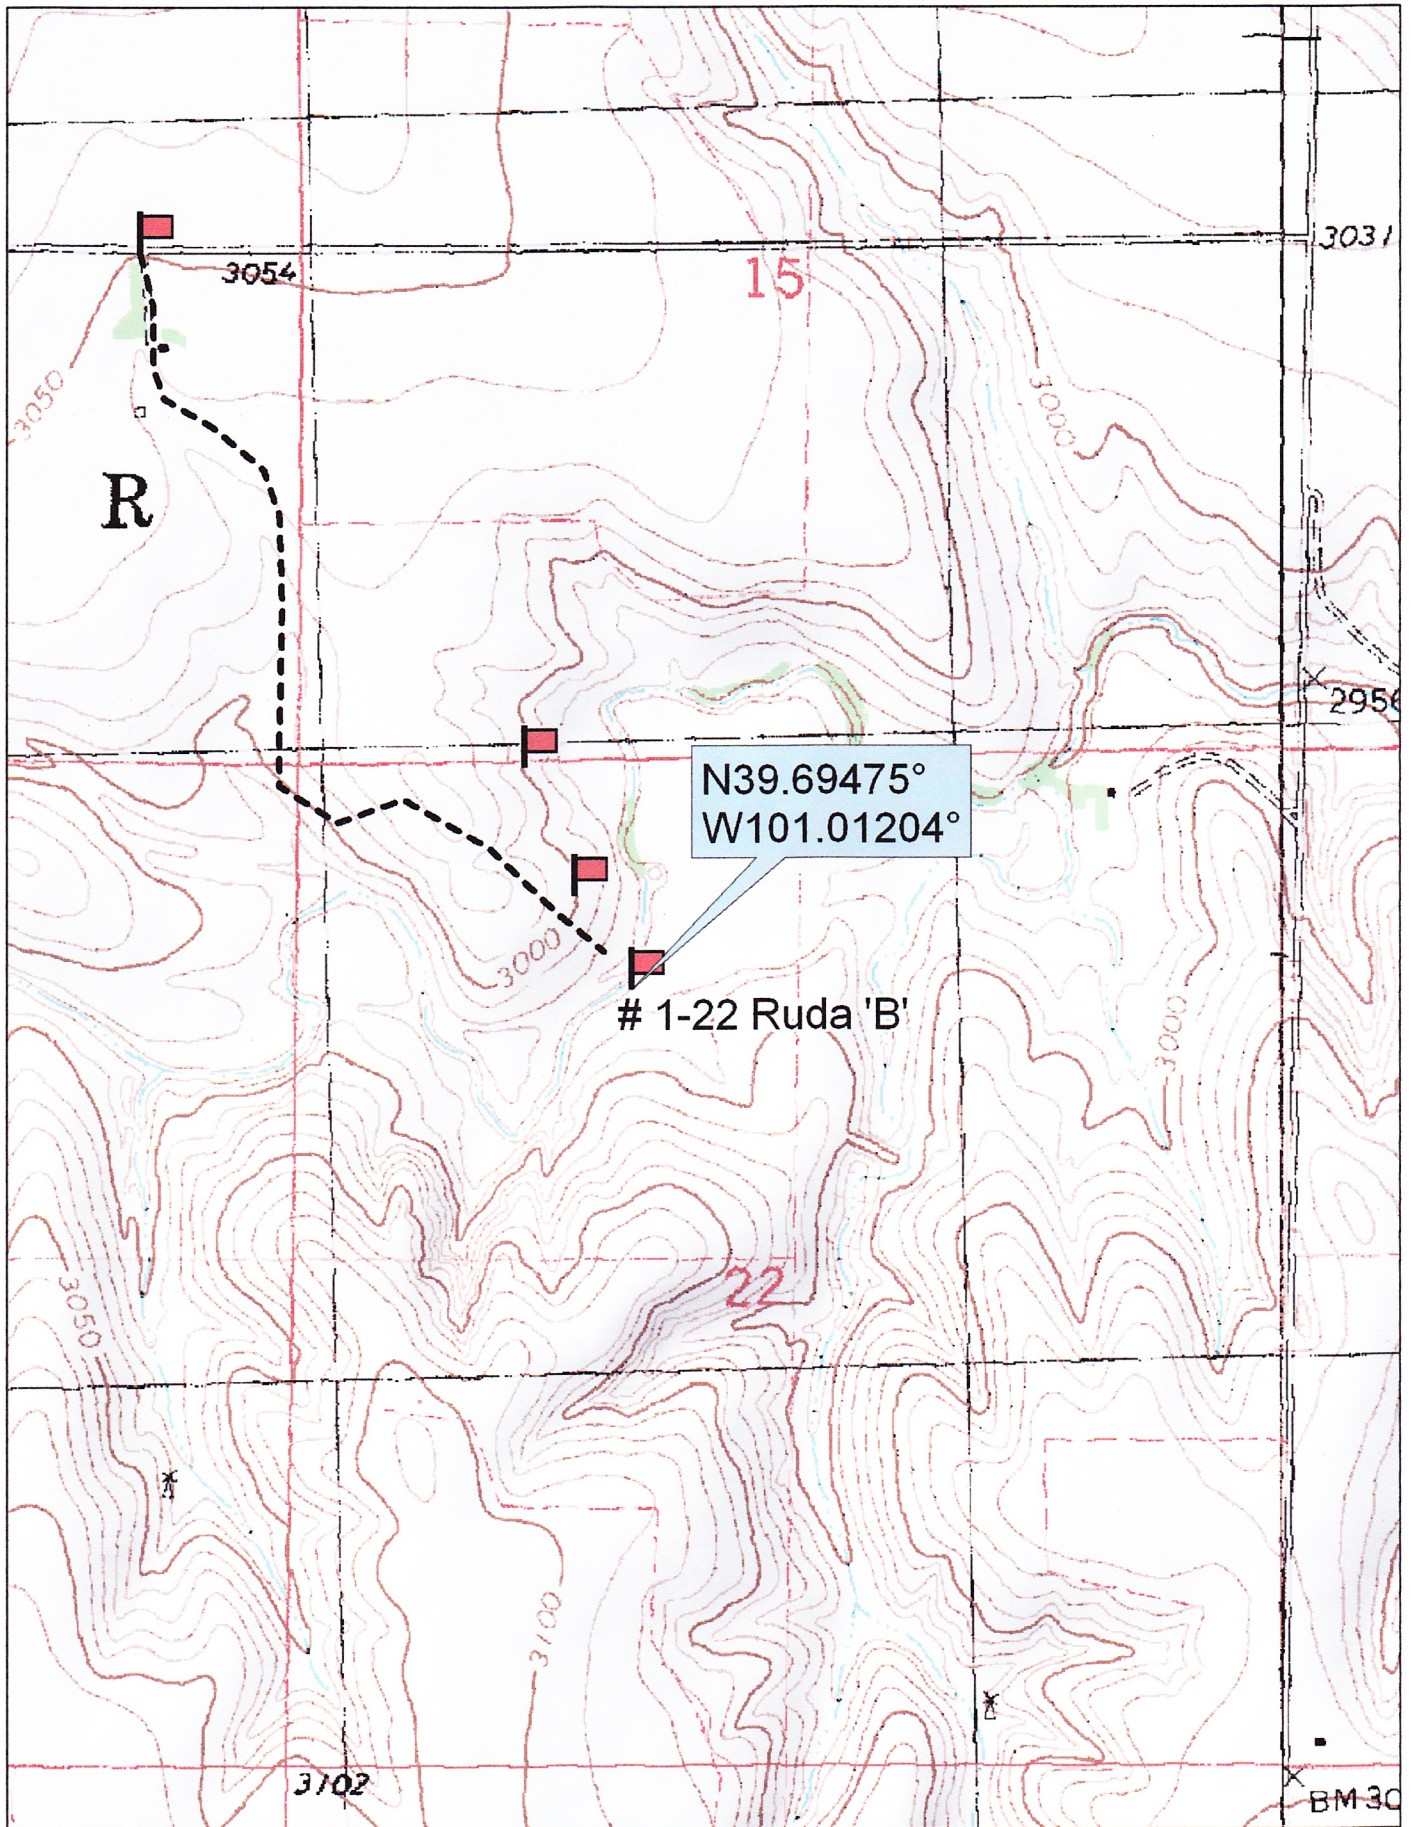

© 2002 DeLorme. 3-D TopoQuads ©. Data copyright of content owner.
www.delorme.com

Scale 1 : 12,000
1" = 1000 ft

