


LASSO ENERGY LLC OPERATOR MCCLAREN LEASE 2 SWD WELL NO. 02/17/2012 DATE

KIOWA COUNTY KANSAS STATE 05 S 30S T 18W R

ELEVATION LOCATION

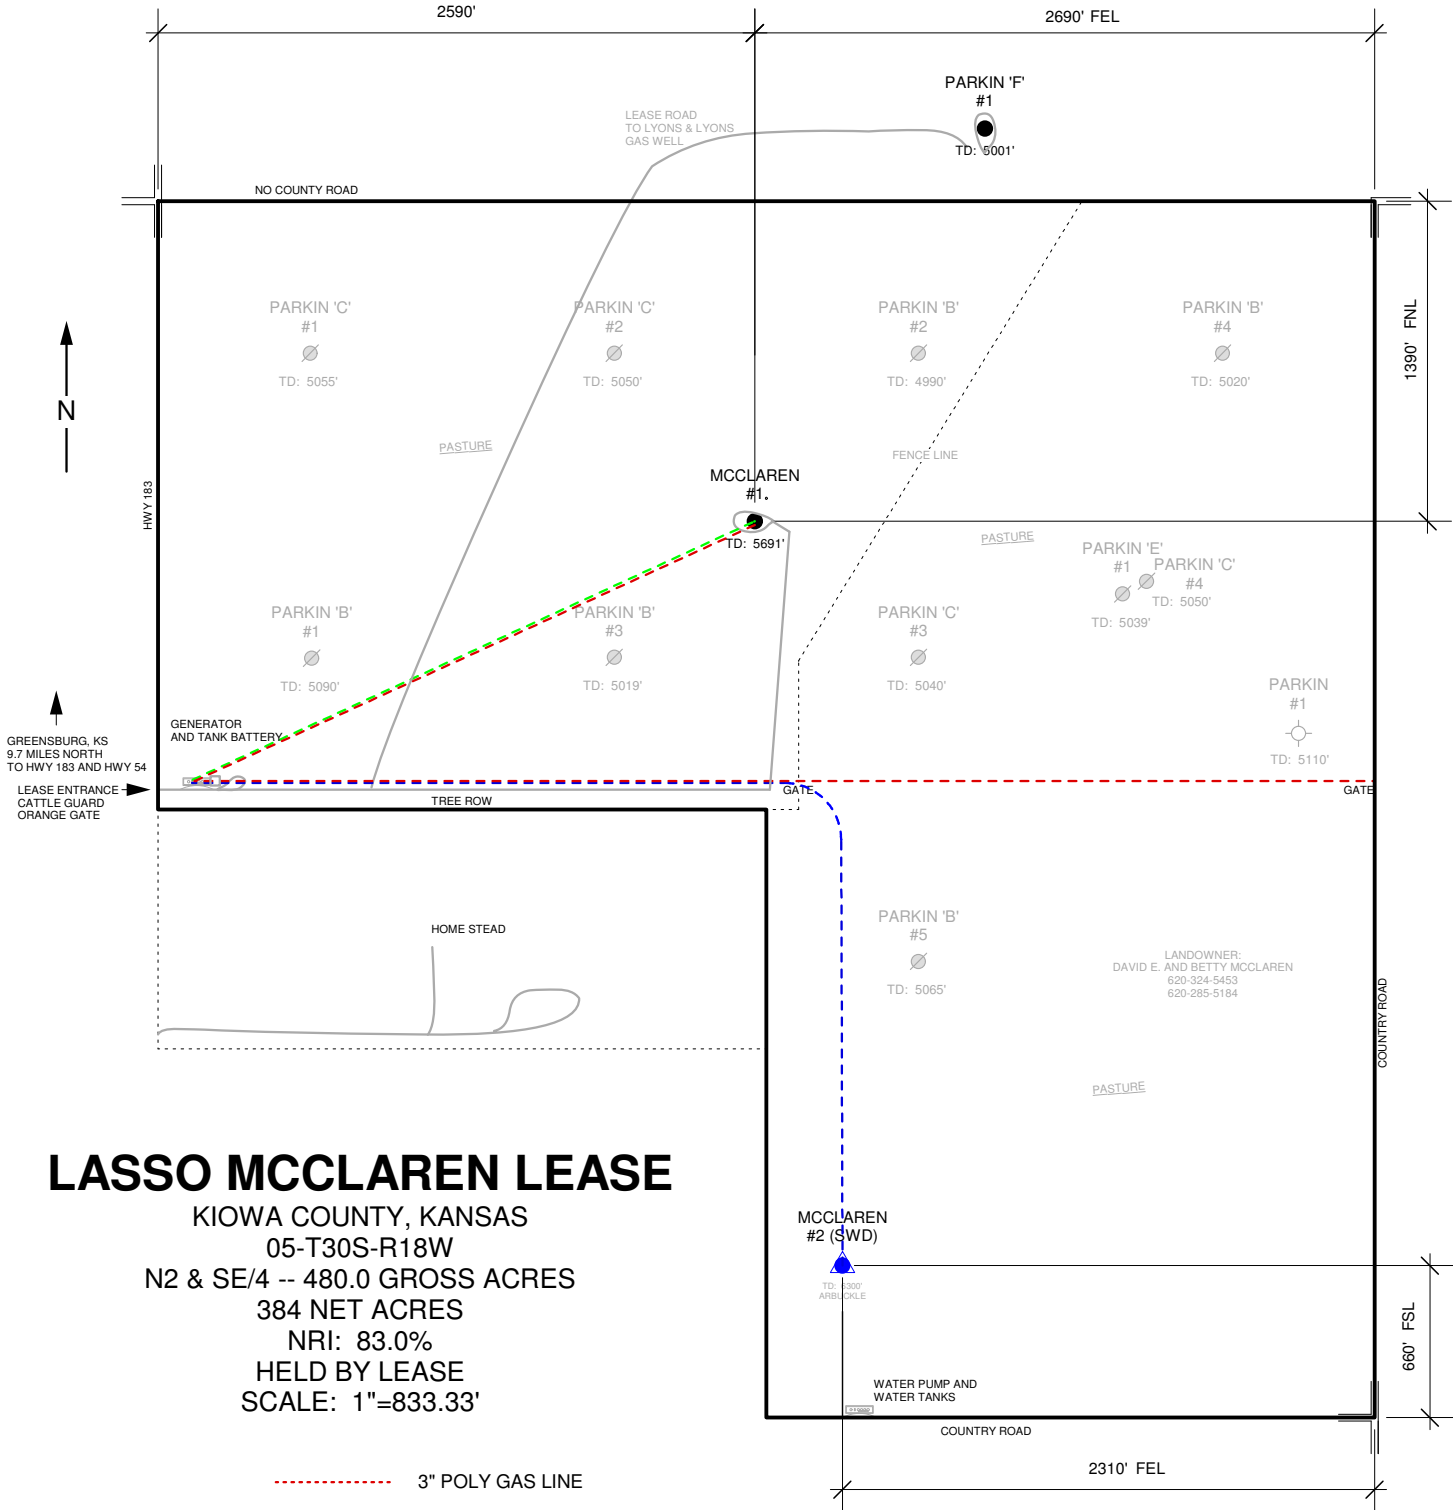

LASSO MCCLAREN LEASE

KIOWA COUNTY, KANSAS
 05-T30S-R18W
 N2 & SE/4 -- 480.0 GROSS ACRES
 384 NET ACRES
 NRI: 83.0%
 HELD BY LEASE
 SCALE: 1"=833.33'

- - - - - 3" POLY GAS LINE
- - - - - 3" PVC WATER DISPOSAL LINE
- - - - - 3" PVC LEAD (OIL & WATER) LINE
- — — — — LEASE ROAD

BK
 01/09/2012
 SURVEYED