

SGOMI

LOCATION LAYOUT FOR

HARRIS FARMS 3407 #8-1, #8-1H & #8-2H  
SECTION 8, T34S, R7W, 6th P.M.  
NE 1/4 NW 1/4

FIGURE #1

SCALE: 1" = 60'


DATE: 04-24-12

DRAWN BY: C.C.


VERSION: 1.0

REVISED:

REVISED BY:

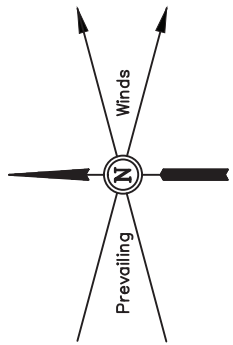

BEARINGS AND DISTANCES FROM BENCHMARK TO STAKED POSITIONS		
STAKED POSITION	BEARING	DISTANCE
#8-1 LOCATION STAKE	S41°50'53"W	408.04'
#8-1H LOCATION STAKE	S42°51'39"W	414.86'
#8-2H LOCATION STAKE	S44°20'47"W	425.12'
PAD CORNER 1	S51°36'41"W	634.39'
PAD CORNER 2	S79°18'04"W	506.00'
PAD CORNER 3	S26°40'01"W	105.22'
PAD CORNER 4	S06°49'49"W	396.79'
PIT CORNER A	S08°09'05"W	438.45'
PAD CORNER B	S05°52'52"W	607.21'
PAD CORNER C	S34°18'54"W	731.25'
PAD CORNER D	S43°31'38"W	598.96'
NE FACILITIES CORNER	S29°19'24"E	107.74'
SE FACILITIES CORNER	S07°37'45"E	397.43'

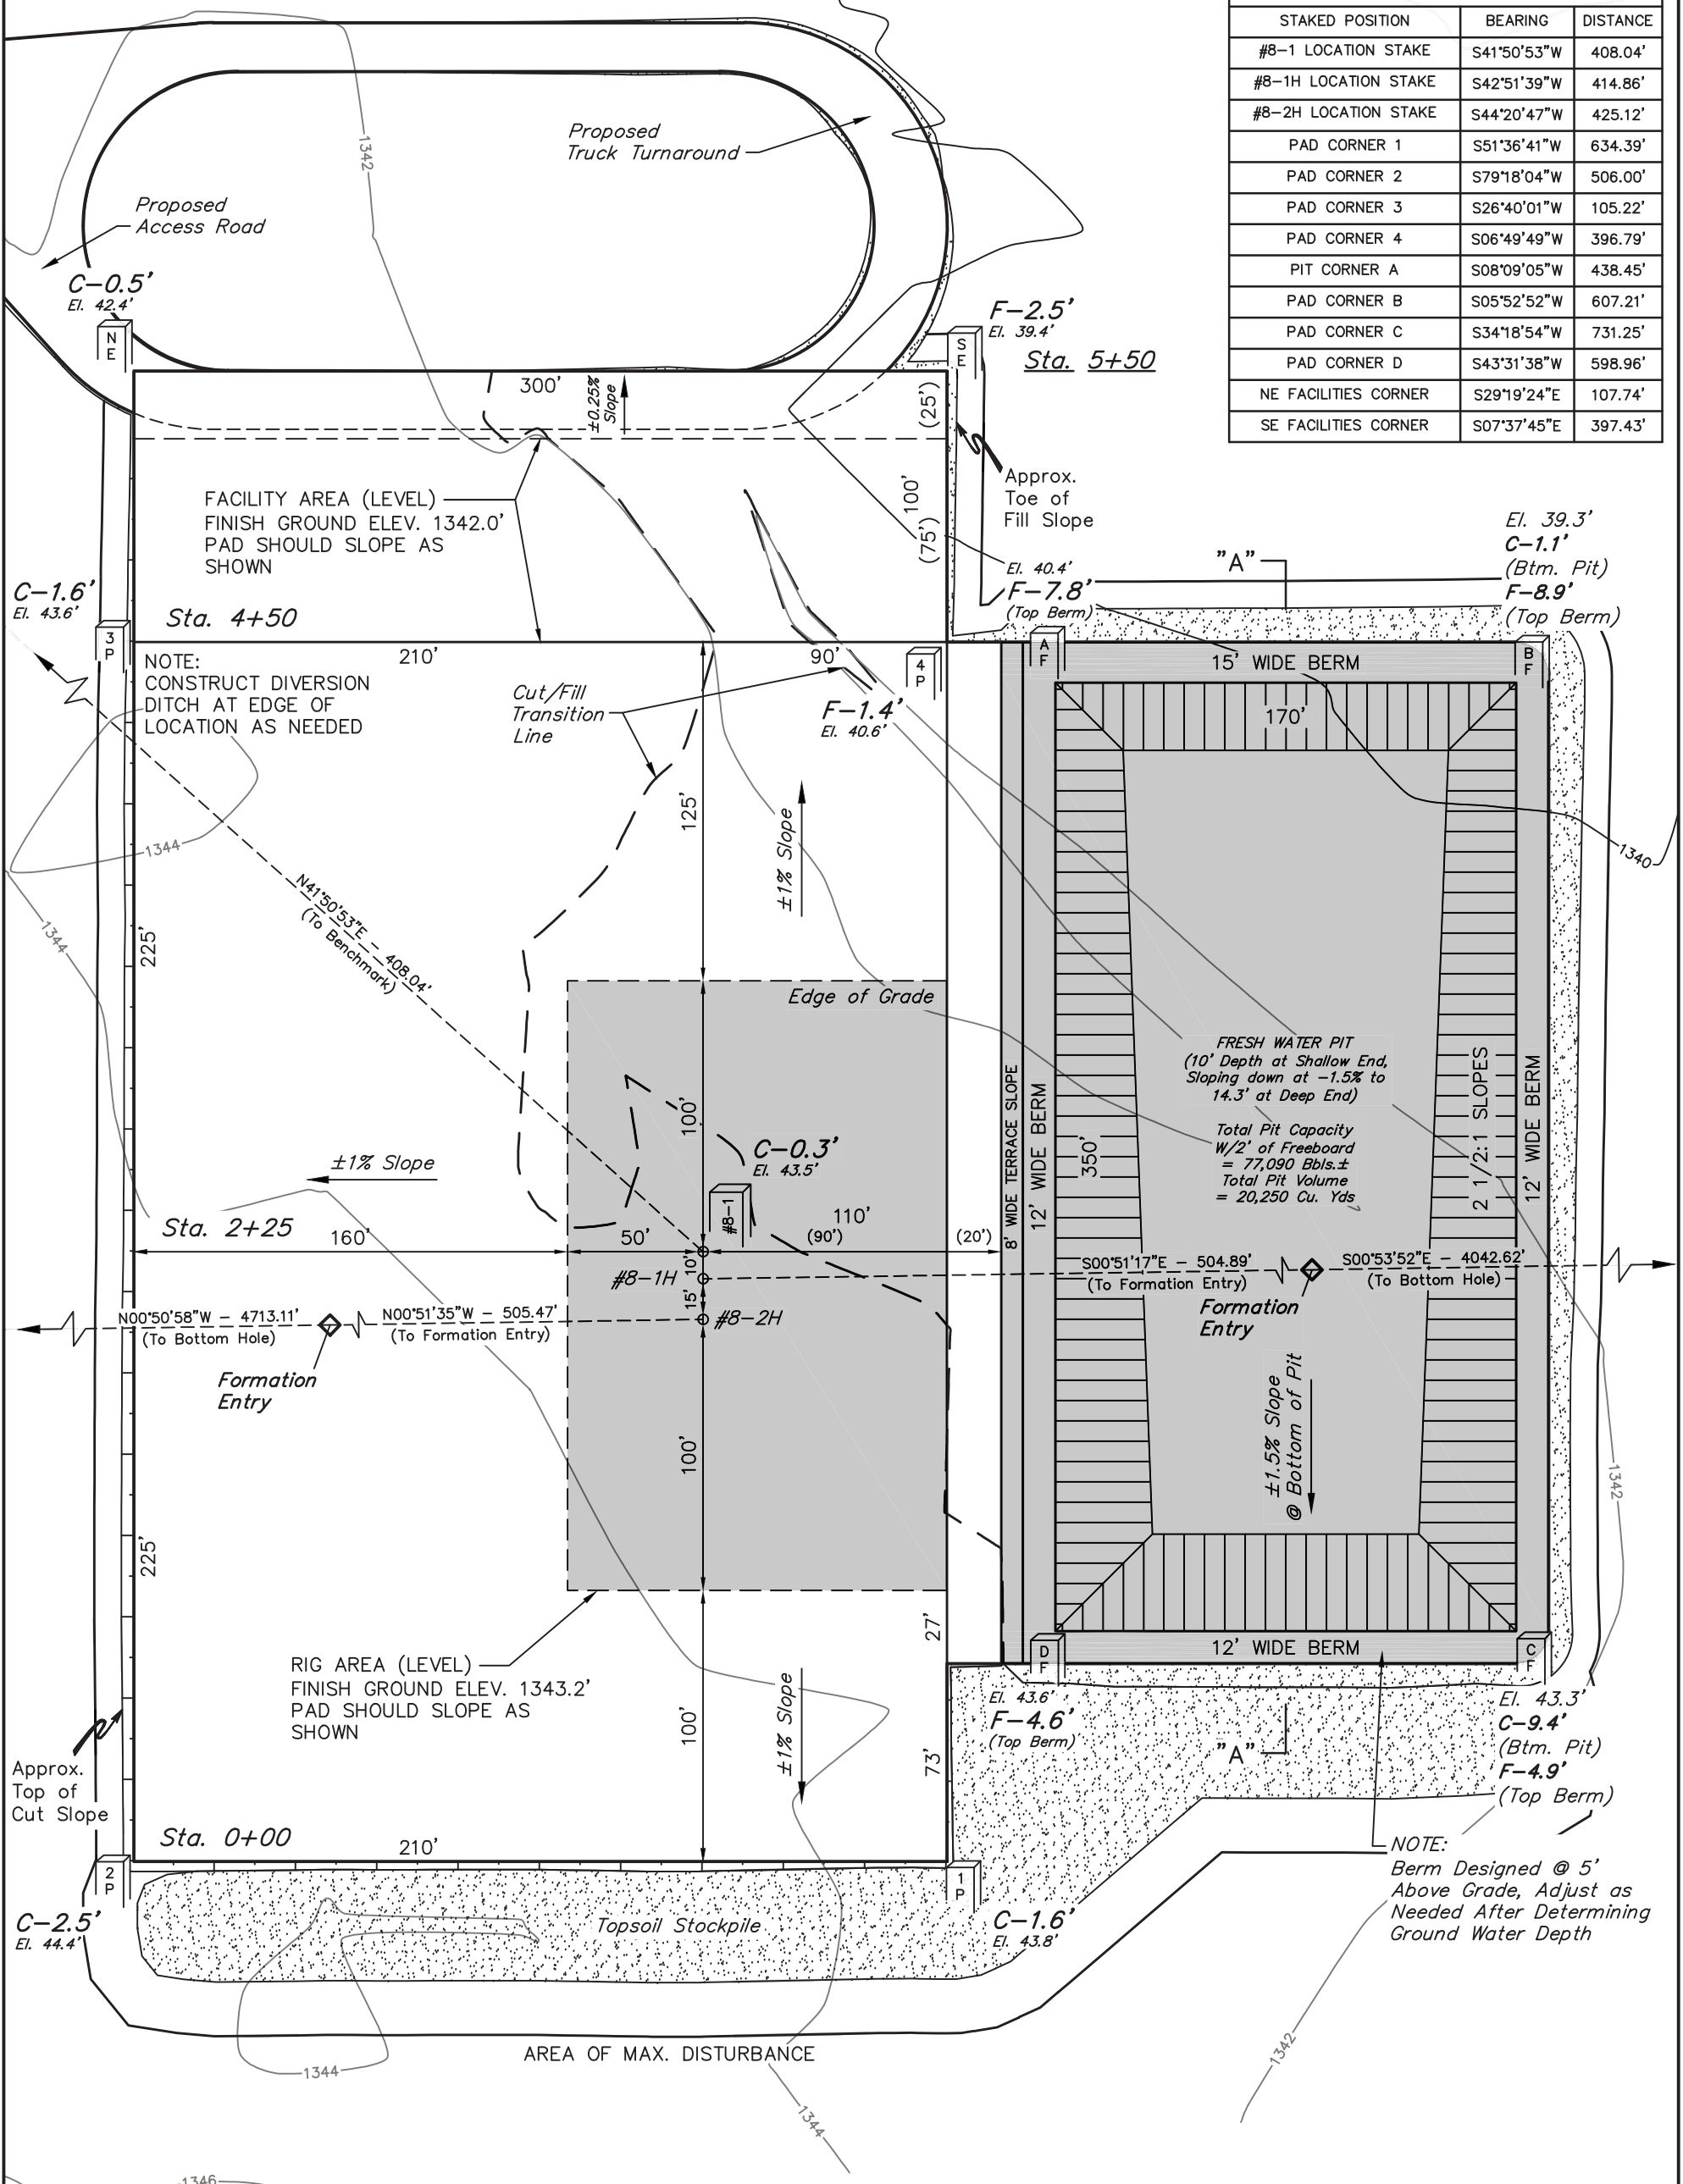

Elev. Ungraded Ground At #8-1 Loc. Stake = 1343.5'  
FINISHED GRADE ELEV. AT #8-1 LOC. STAKE = 1343.2'

UINTAH ENGINEERING & LAND SURVEYING  
85 So. 200 East \* Vernal, Utah 84078 \* (435) 789-1017